


laatök særpyktt 516 1989
66, RAFVETU HAFNARFJARDAR
Bjarni Johannesson

HUSVEITATENGISTA FL-FUGLA

Særpyktt 516 1989
VEGNÁ FULLNADABRÁGANGS
Jens Lauritzen
f.n. Rafvetu Hafnarfjörður

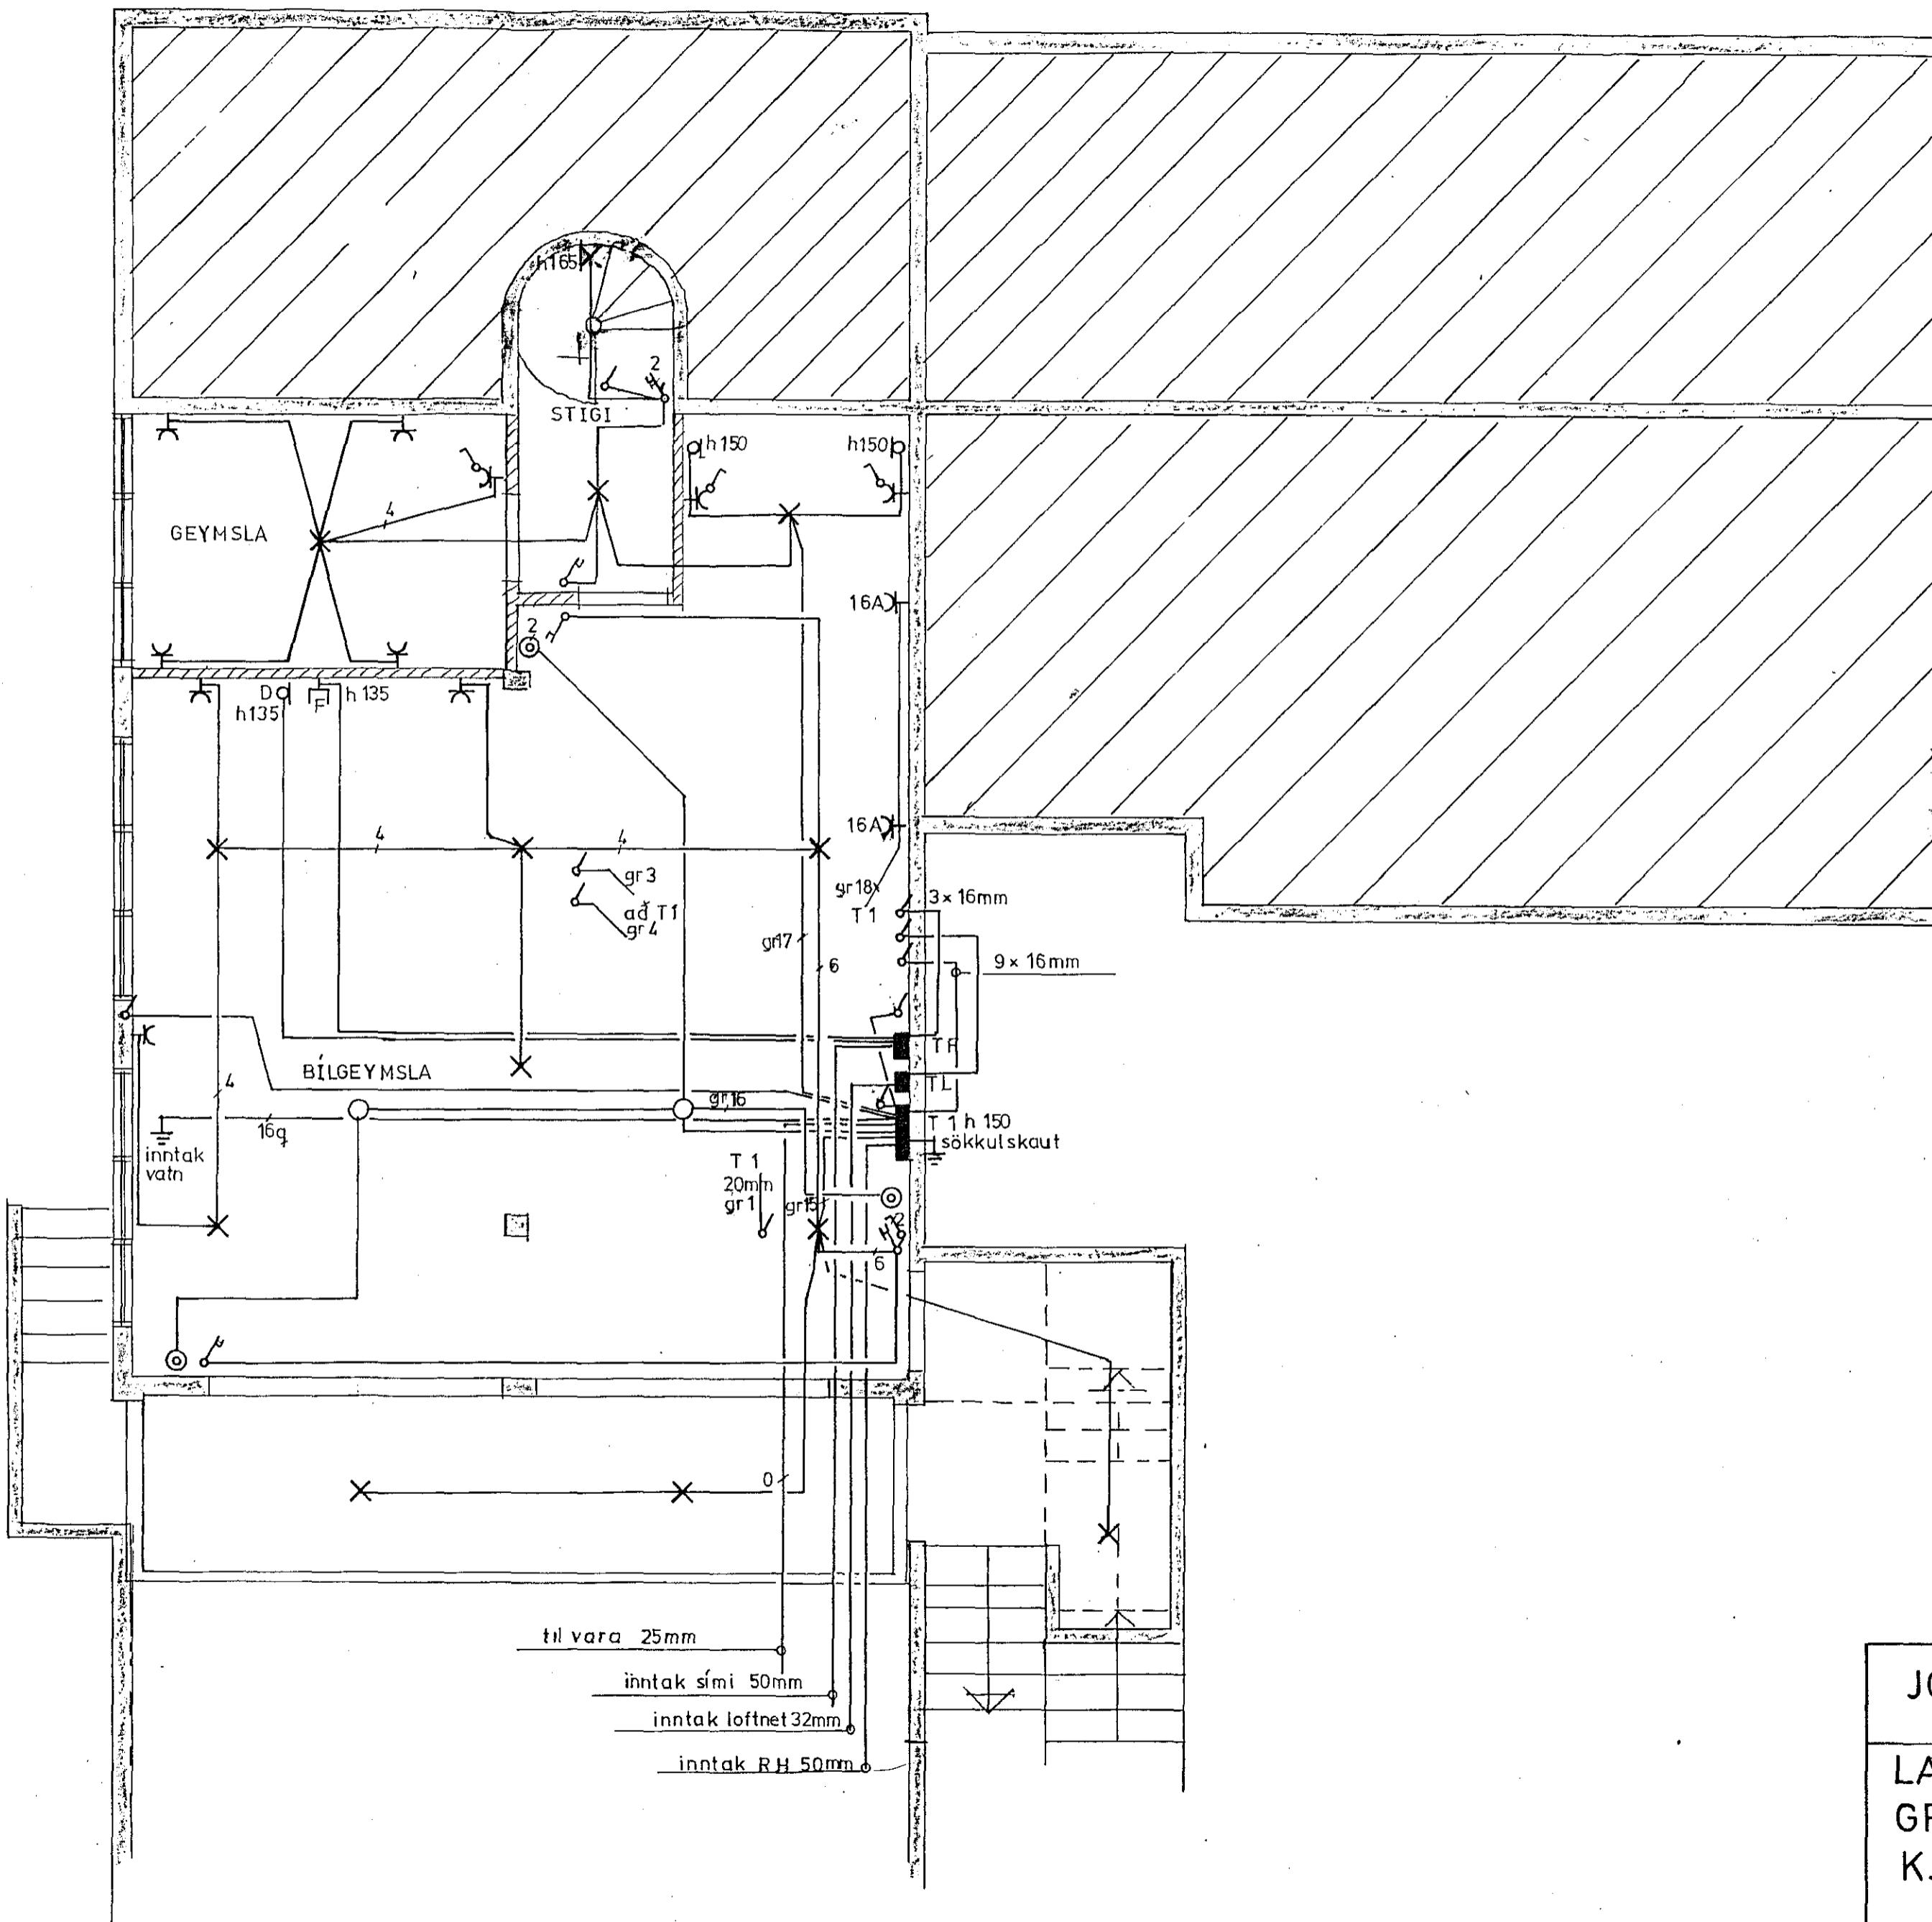

JÓHANNES SKARPHÉÐINSSON
LÆKJARBERG 20
GRUNNMYND
KJALLARA

H JS	T JS	Y JS
M 1:50		
Teikn		
nr 89015	bl 1 af 3	
Dags		
Mai '89		