


SNÍÐ 1:100
EINLÍNEMYND.

AFSTÖÐUMYND 1:500

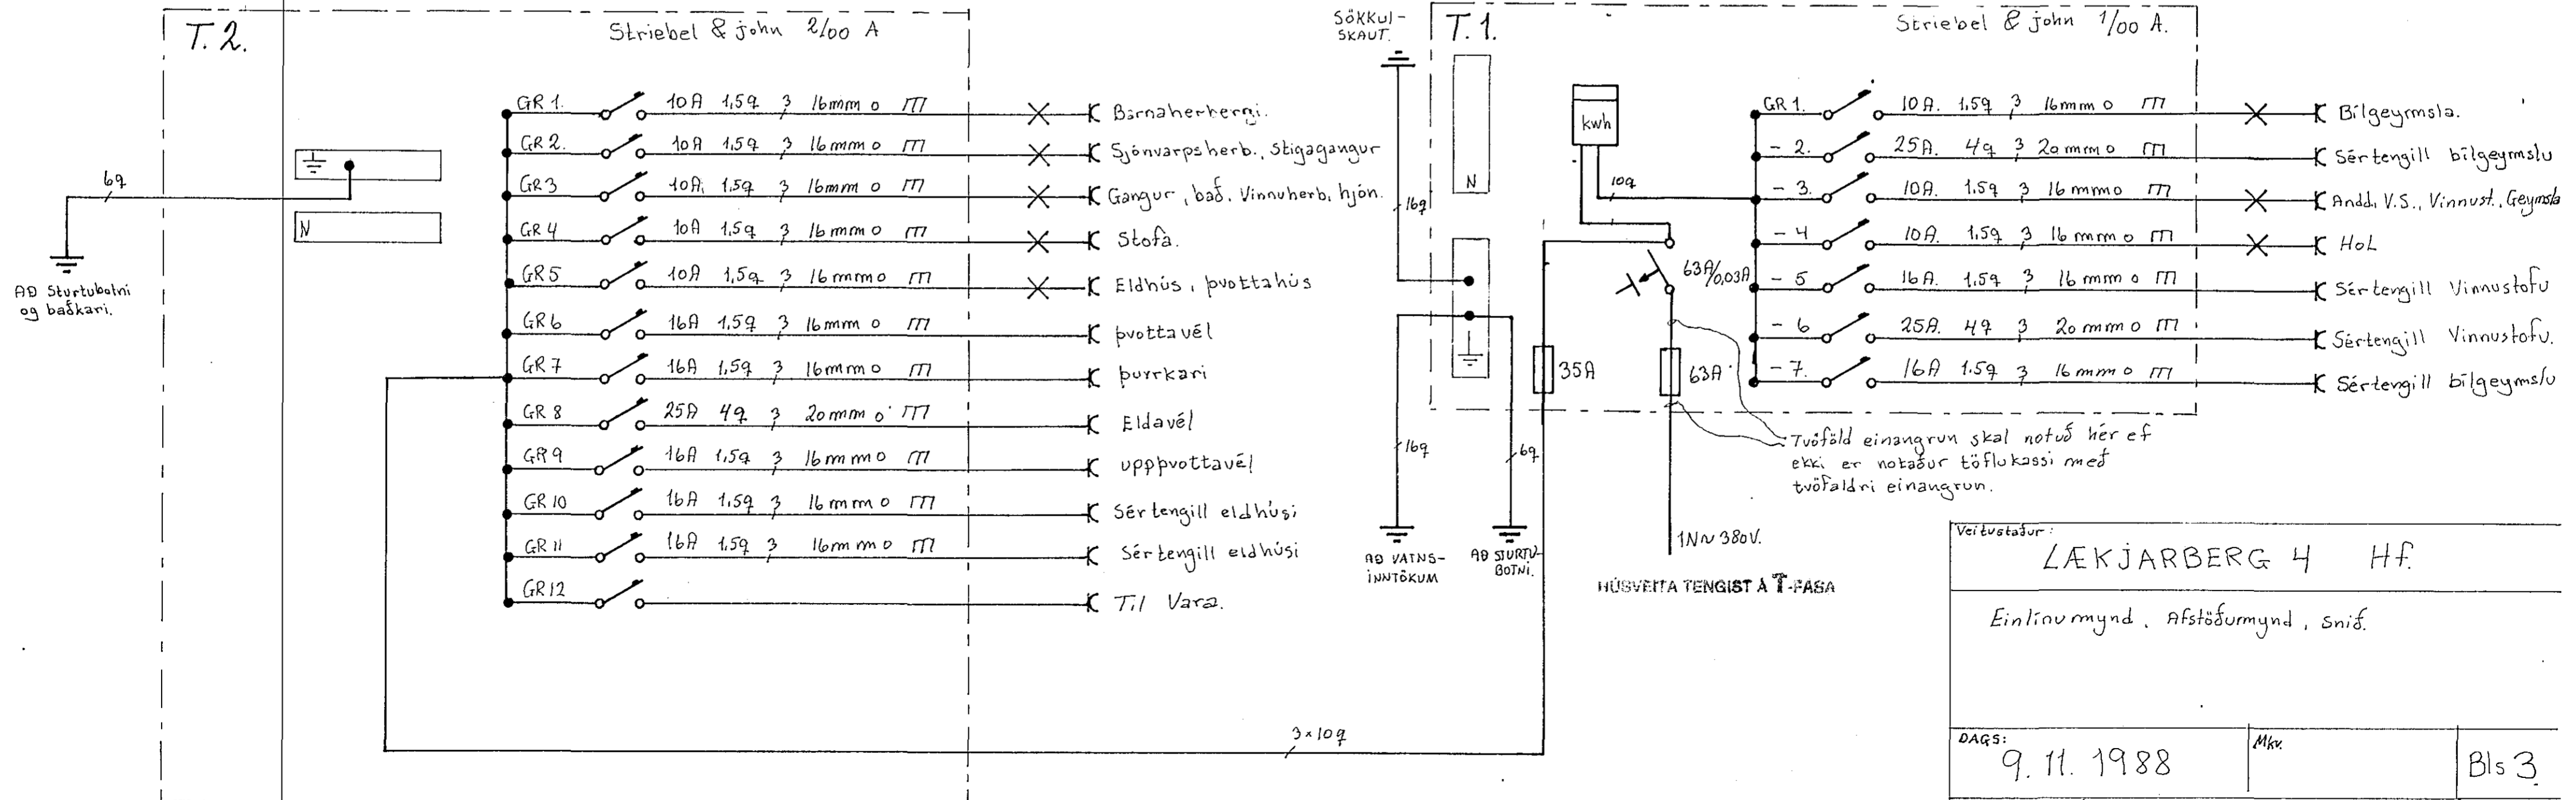

Veitustadur: **LÆKJARBERG 4 HF**

Einlínurmynd, Afstöðurmynd, Sníð.

DAGS: 9. 11. 1988 Mkv. Bls 3

HANNAÐ OG TEIKNAD: HALLGR. S. HALLGRÍMSSON S. 30384