



GRUNNPLAN
1:50

SNID A-A
1:100

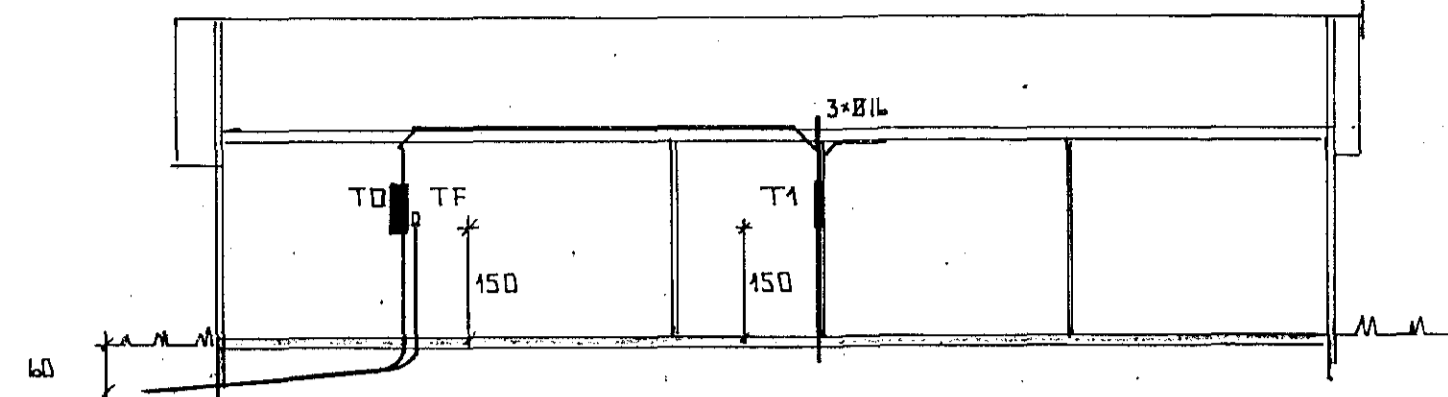

AFSTÖÐUMYND
1:500

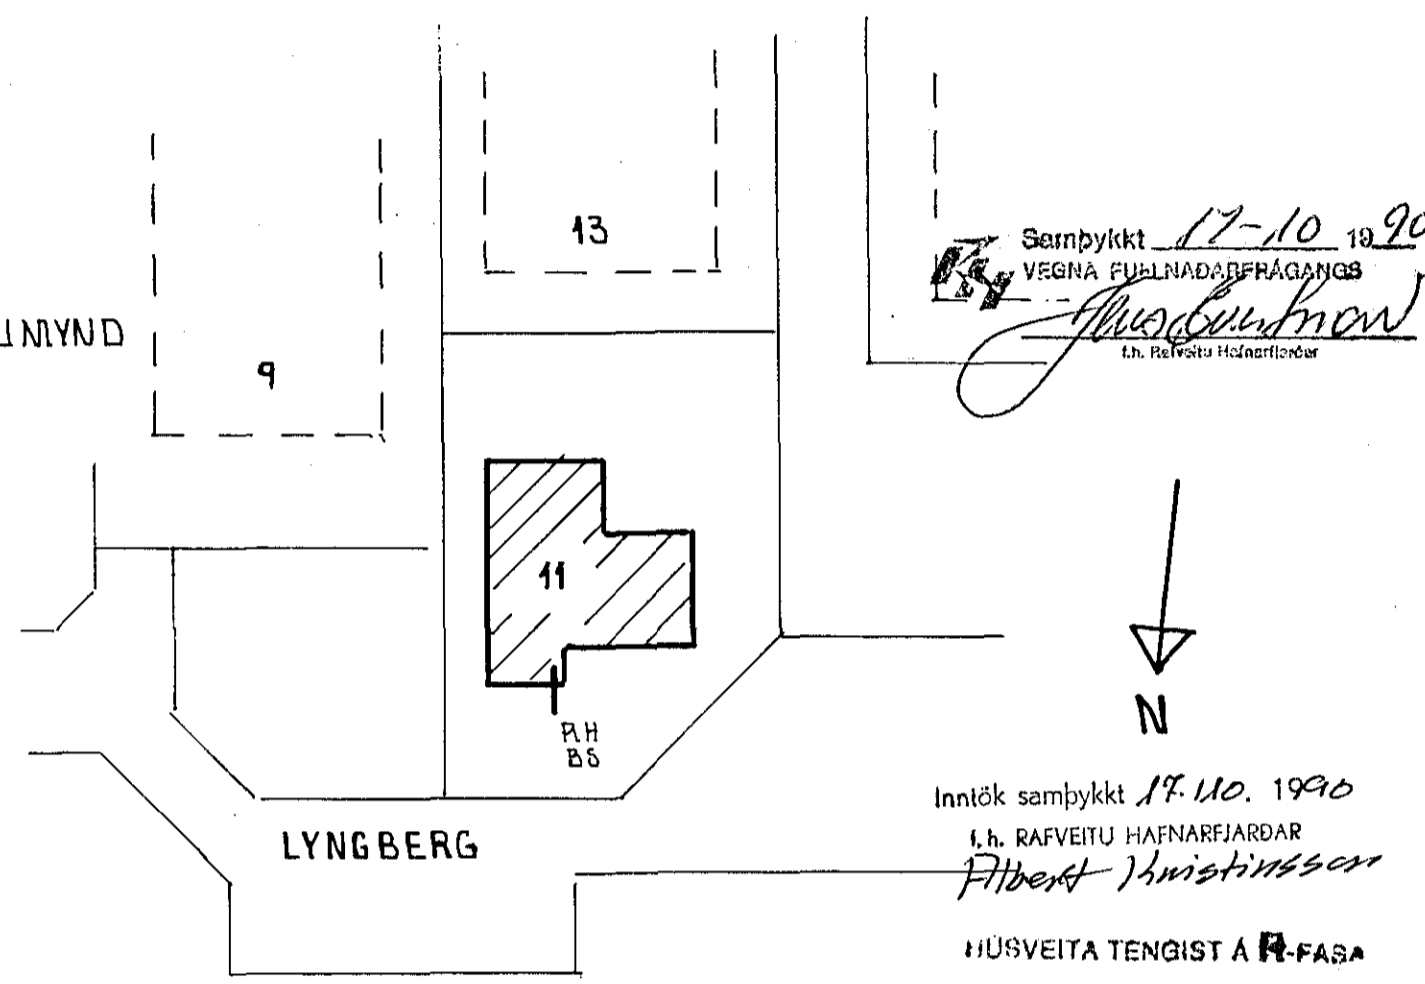

SKÝRINGAR

ÖLL MÁL ERU Í CM FRÁ FULLFRÁGENGDU GÓLFI
ÓMÆRKT RÖR ERU 16mm PLASTRÖR MEÐ
PRÆMUR IÐRÁTTARVÍRUM
MÁLSTRAUMUR RÖFA ER MINNST 10A
OG TENGLA 16A
HÆÐ RÖFA ER 110cm EN TENGLA 20cm

- TD ER RÖDALTAFLA 650x300x250 mm
- T1 ER GREINATAFLA 270x310x100 mm
- TF ER SIMRÖX 200x100x100 mm

TEKNING NR. 2862

LYNGBERG 11 HAFNAFIRÐI

ELTÆKNI
EGILL HJ.
S 40453.

RAFLÖGN SMÁSPENNULÖGN
SNID A-A
AFSTÖÐUMYND

| | | | |
|----|------------------|-------|-------|
| NR | 1 | FRH | 2 |
| K | 1:50 | 1:100 | 1:500 |
| D | DES 86 | | |
| S | Egill H. Jónsson | | |