
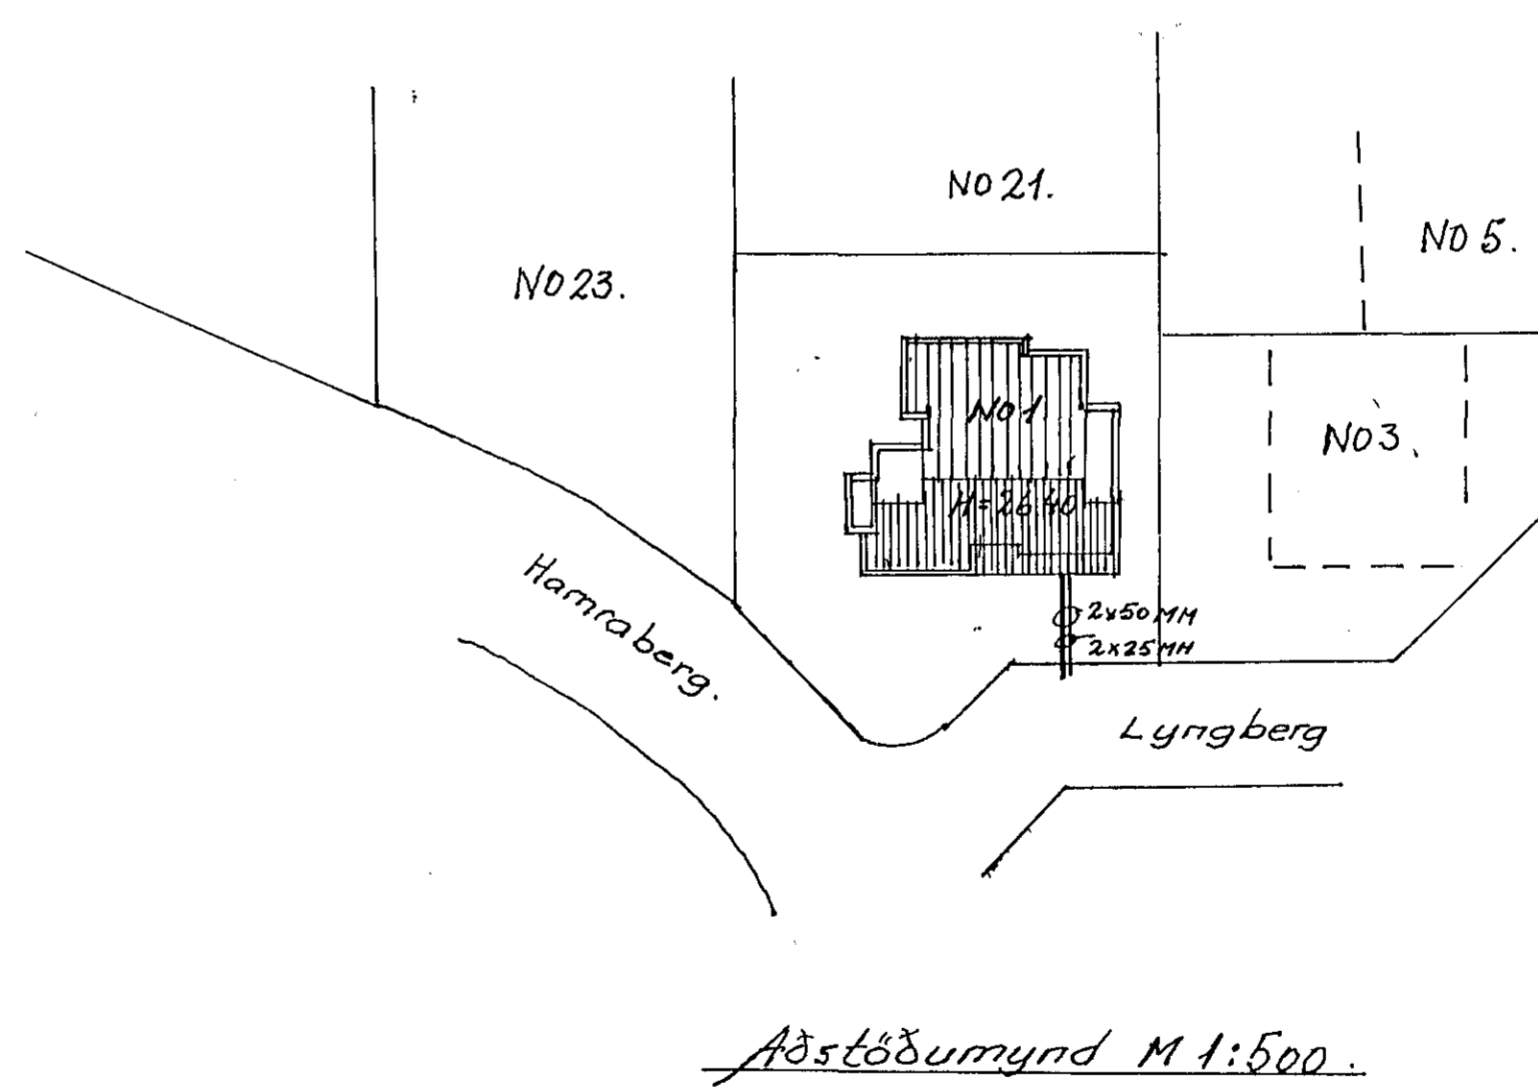


Sampykkt 24-1 1989
 VEGNA FULLNADARFRÁGANGS
Alfvin Þorsteinsson
 f.h. RÁFVEITU HAFNARFJÁRDAR

Inntök samþykkt 3.11. 1989
 f.h. RÁFVEITU HAFNARFJÁRDAR
 Albert Þorsteinsson

HÚSVEITA TENGIST A 3-FASA

RAFMAGNSTAFLA TB1.

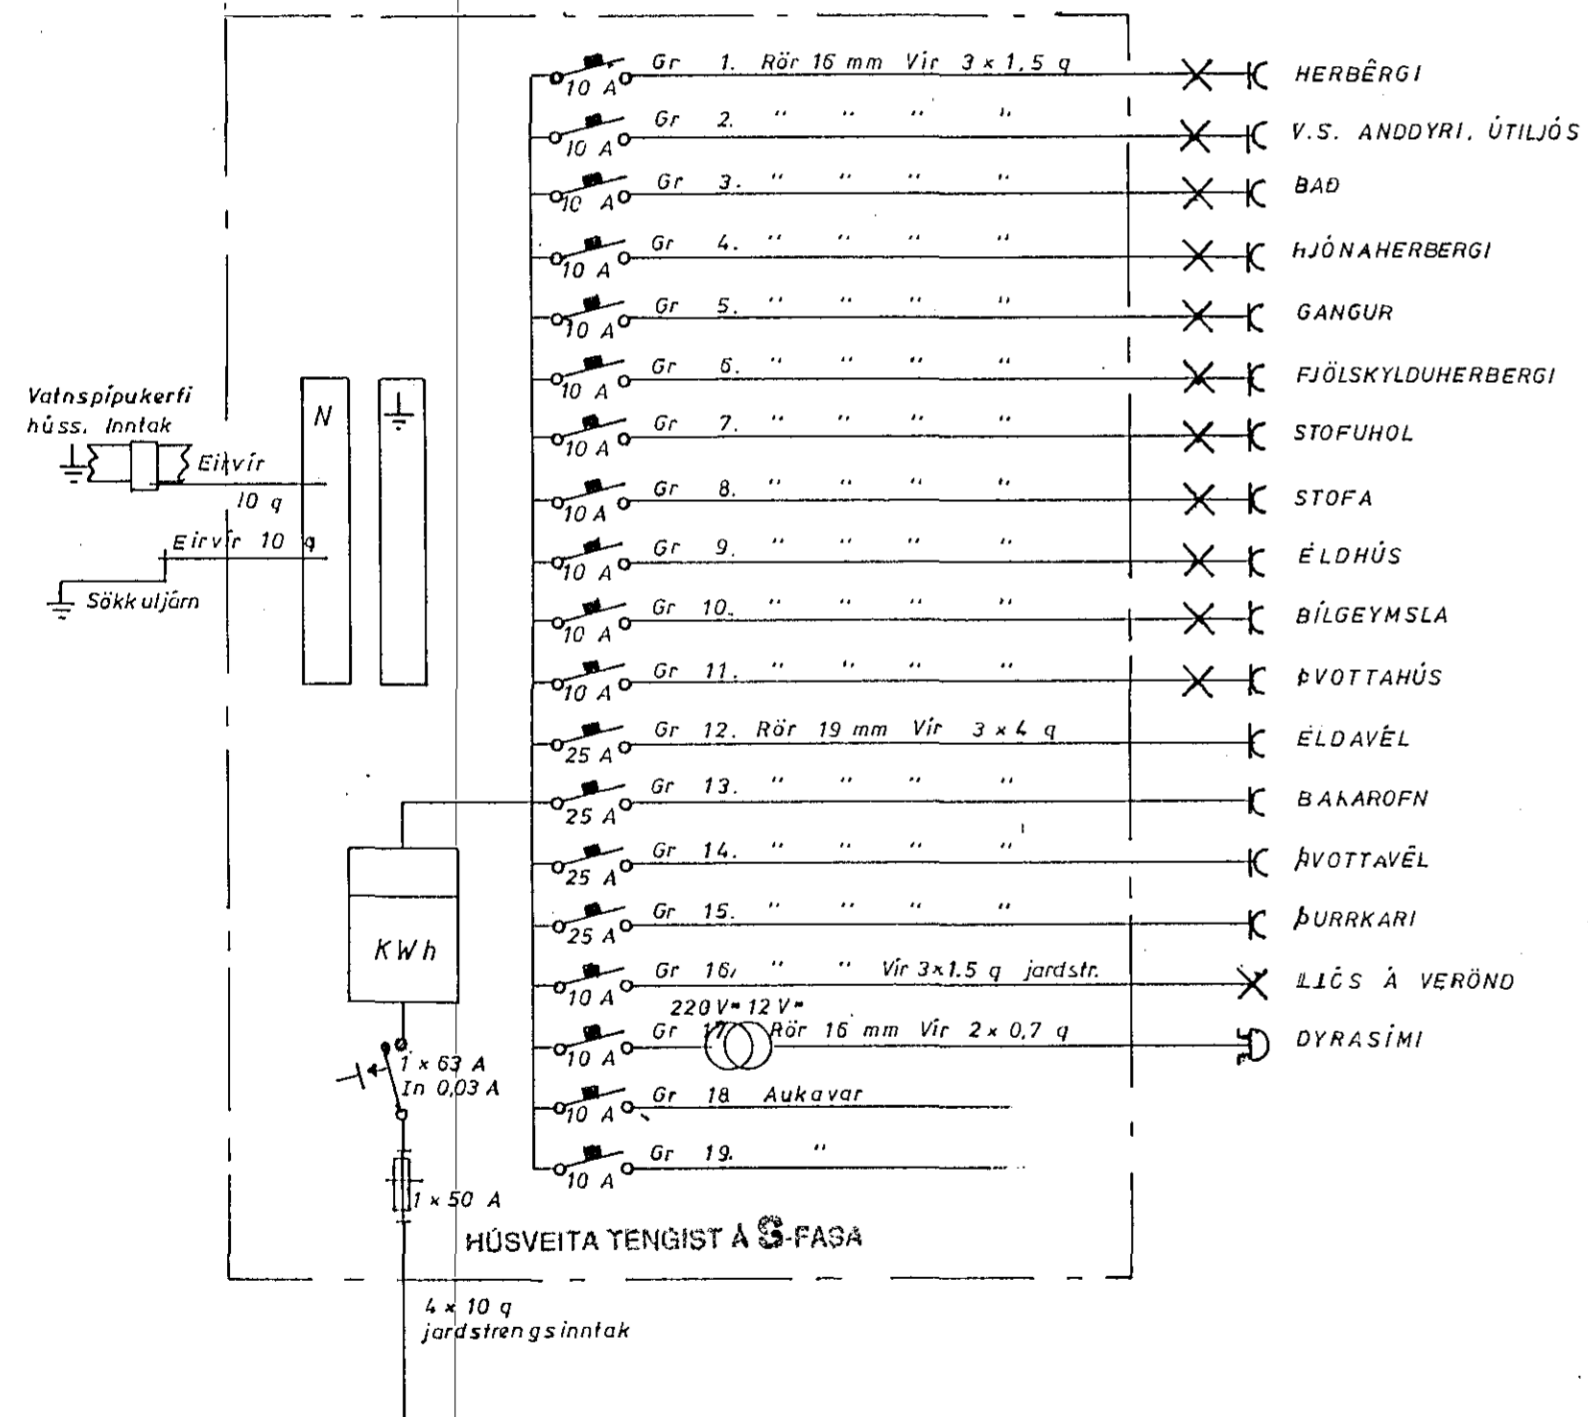

Aðstöðumynd M 1:500.

Lyngberg f. Hafnarfirði TEIKNING NR. 2664f

Rafmagn Hús þórs Ólafssonar

Dags.	Reitur	Samp.	Hverju breytt.	T. sept 88
				U. Y. Þ.
				<i>Alfvin Þorsteinsson</i>