

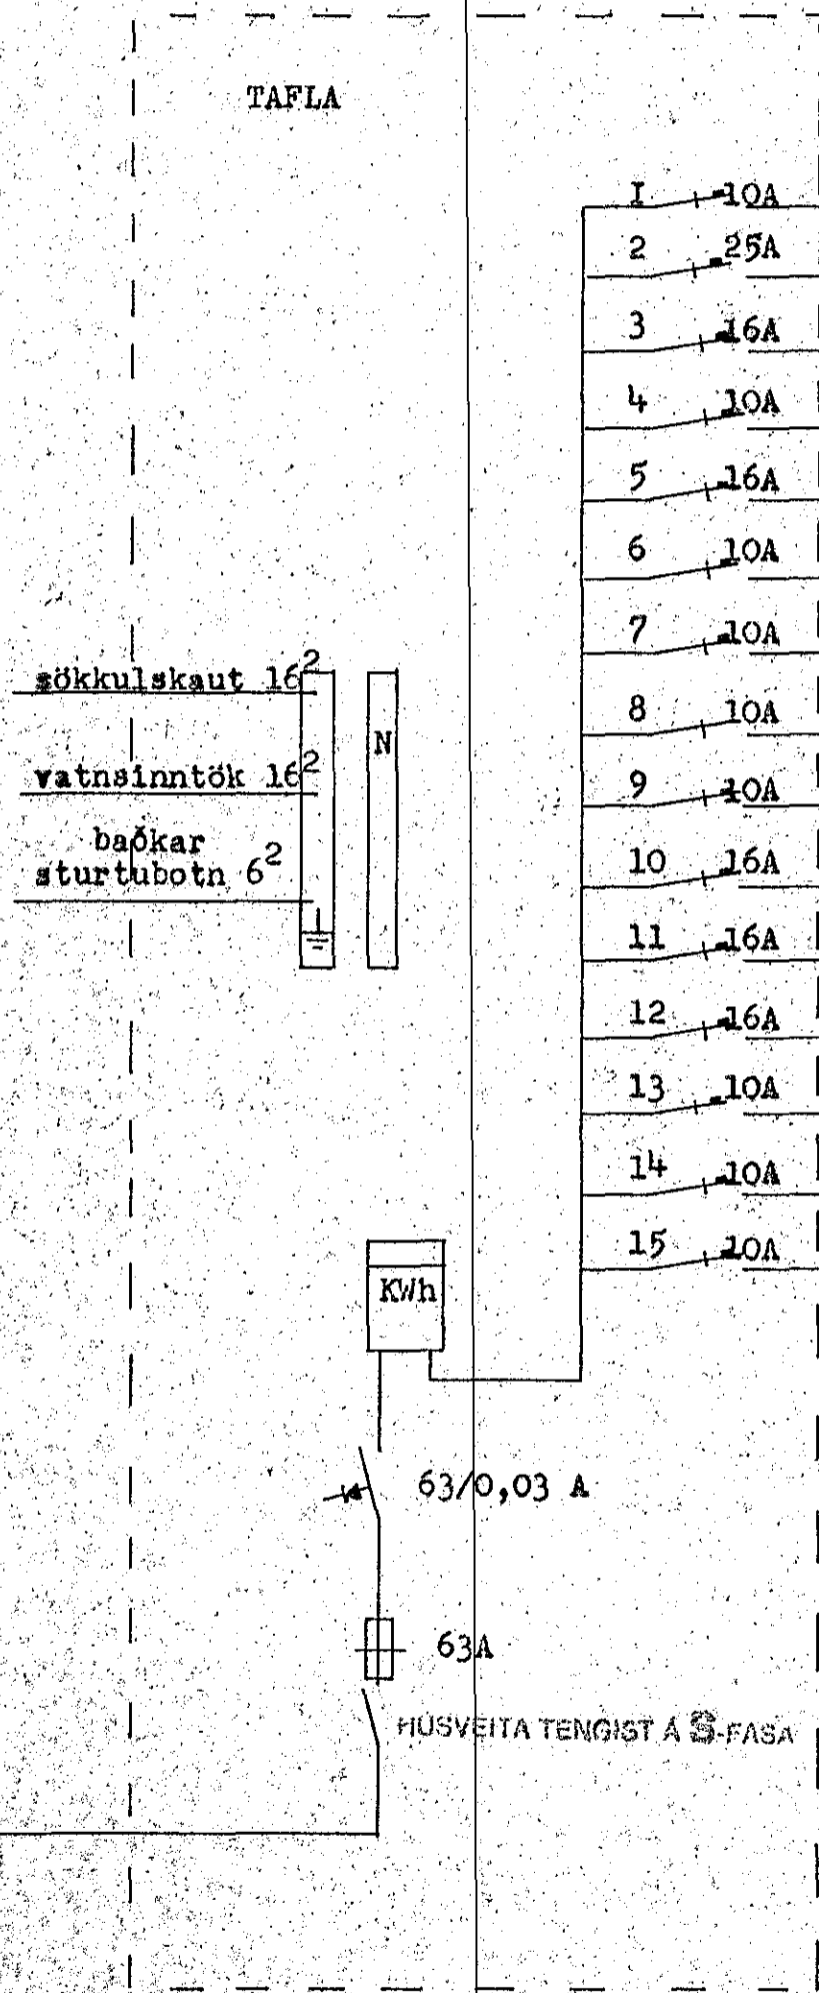


TAFLA

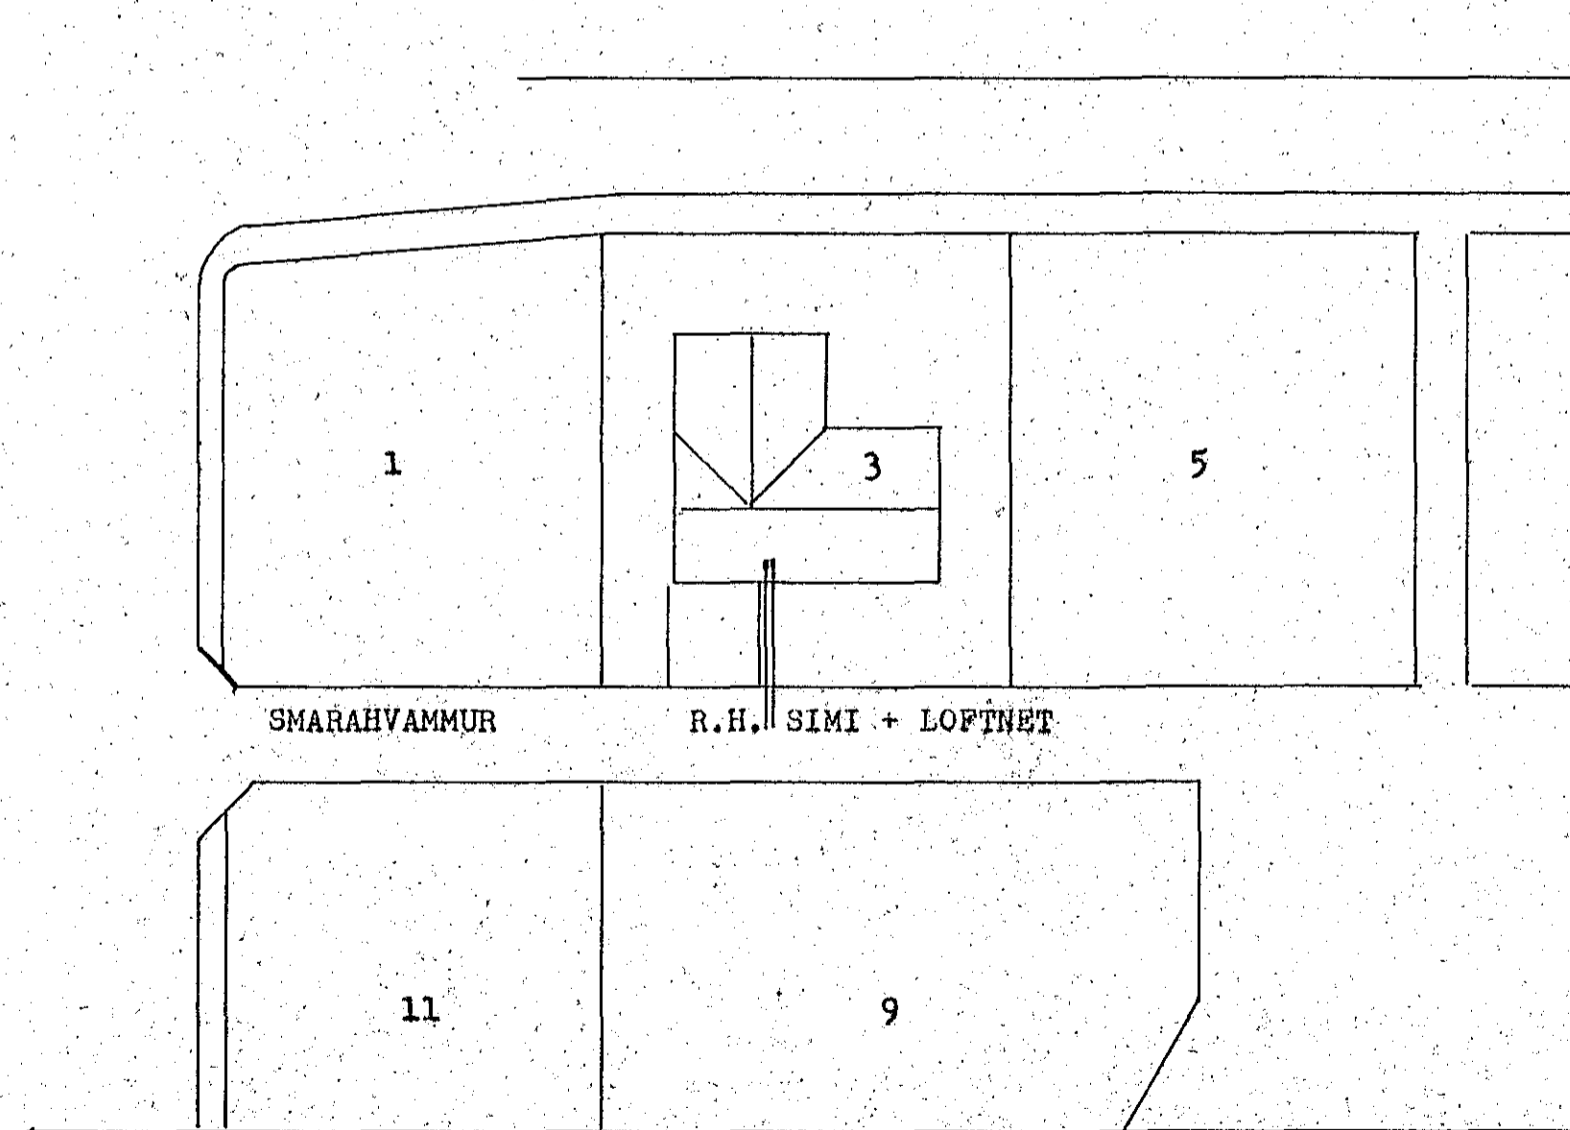

1	10A	mo 16mm 3x1,5 ²	X	ELDHUS
2	25A	mo 20mm 3x6 ²	X	ELDAVEL
3	16A	mo 16mm 3x2,5 ²	X	OFN HEIMTAUGAR
4	10A	mo 16mm 3x1,5 ²	X	TENGLAR ELDHUSI
5	16A	mo 16mm 3x1,5 ²	X	UPPÞVOTTAVEL
6	10A	mo 16mm 3x1,5 ²	X	STOFA
7	10A	mo 16mm 3x1,5 ²	X	SJONVARPSST.+ HJONAH.
8	10A	mo 16mm 3x1,5 ²	X	SVEFNH.
9	10A	mo 16mm 3x1,5 ²	X	BILSKUR
10	16A	mo 16mm 3x1,5 ²	X	TENGLIL BILSKUR
11	16A	mo 16mm 3x2,5 ²	X	ÞVOTTAVEL
12	16A	mo 16mm 3x2,5 ²	X	ÞURRKARI
13	10A	mo 16mm 3x1,5 ²	X	ANDDYRI+ UTILJOS
14	10A			TIL VARA
15	10A			TIL VARA

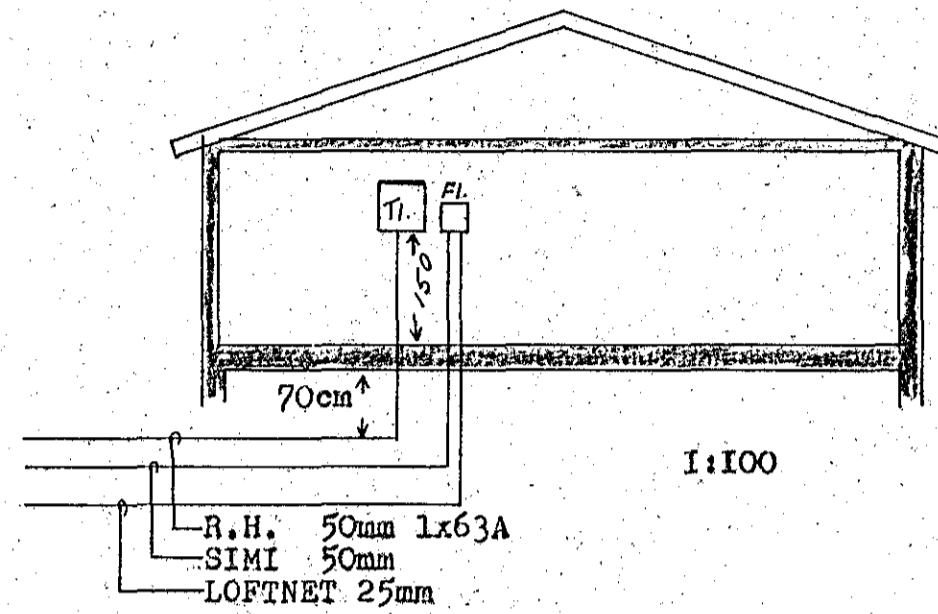

AFSTÖÐUMYND 1:500

SIGURDUR SIGURJONSSON SIMI 641756	
SMARAHVAMMUR 3	Bl 2 af 2
RAFLÖGN	Sigurdur Sigurjonsson júlí 1988