



TAFLA A (TA)

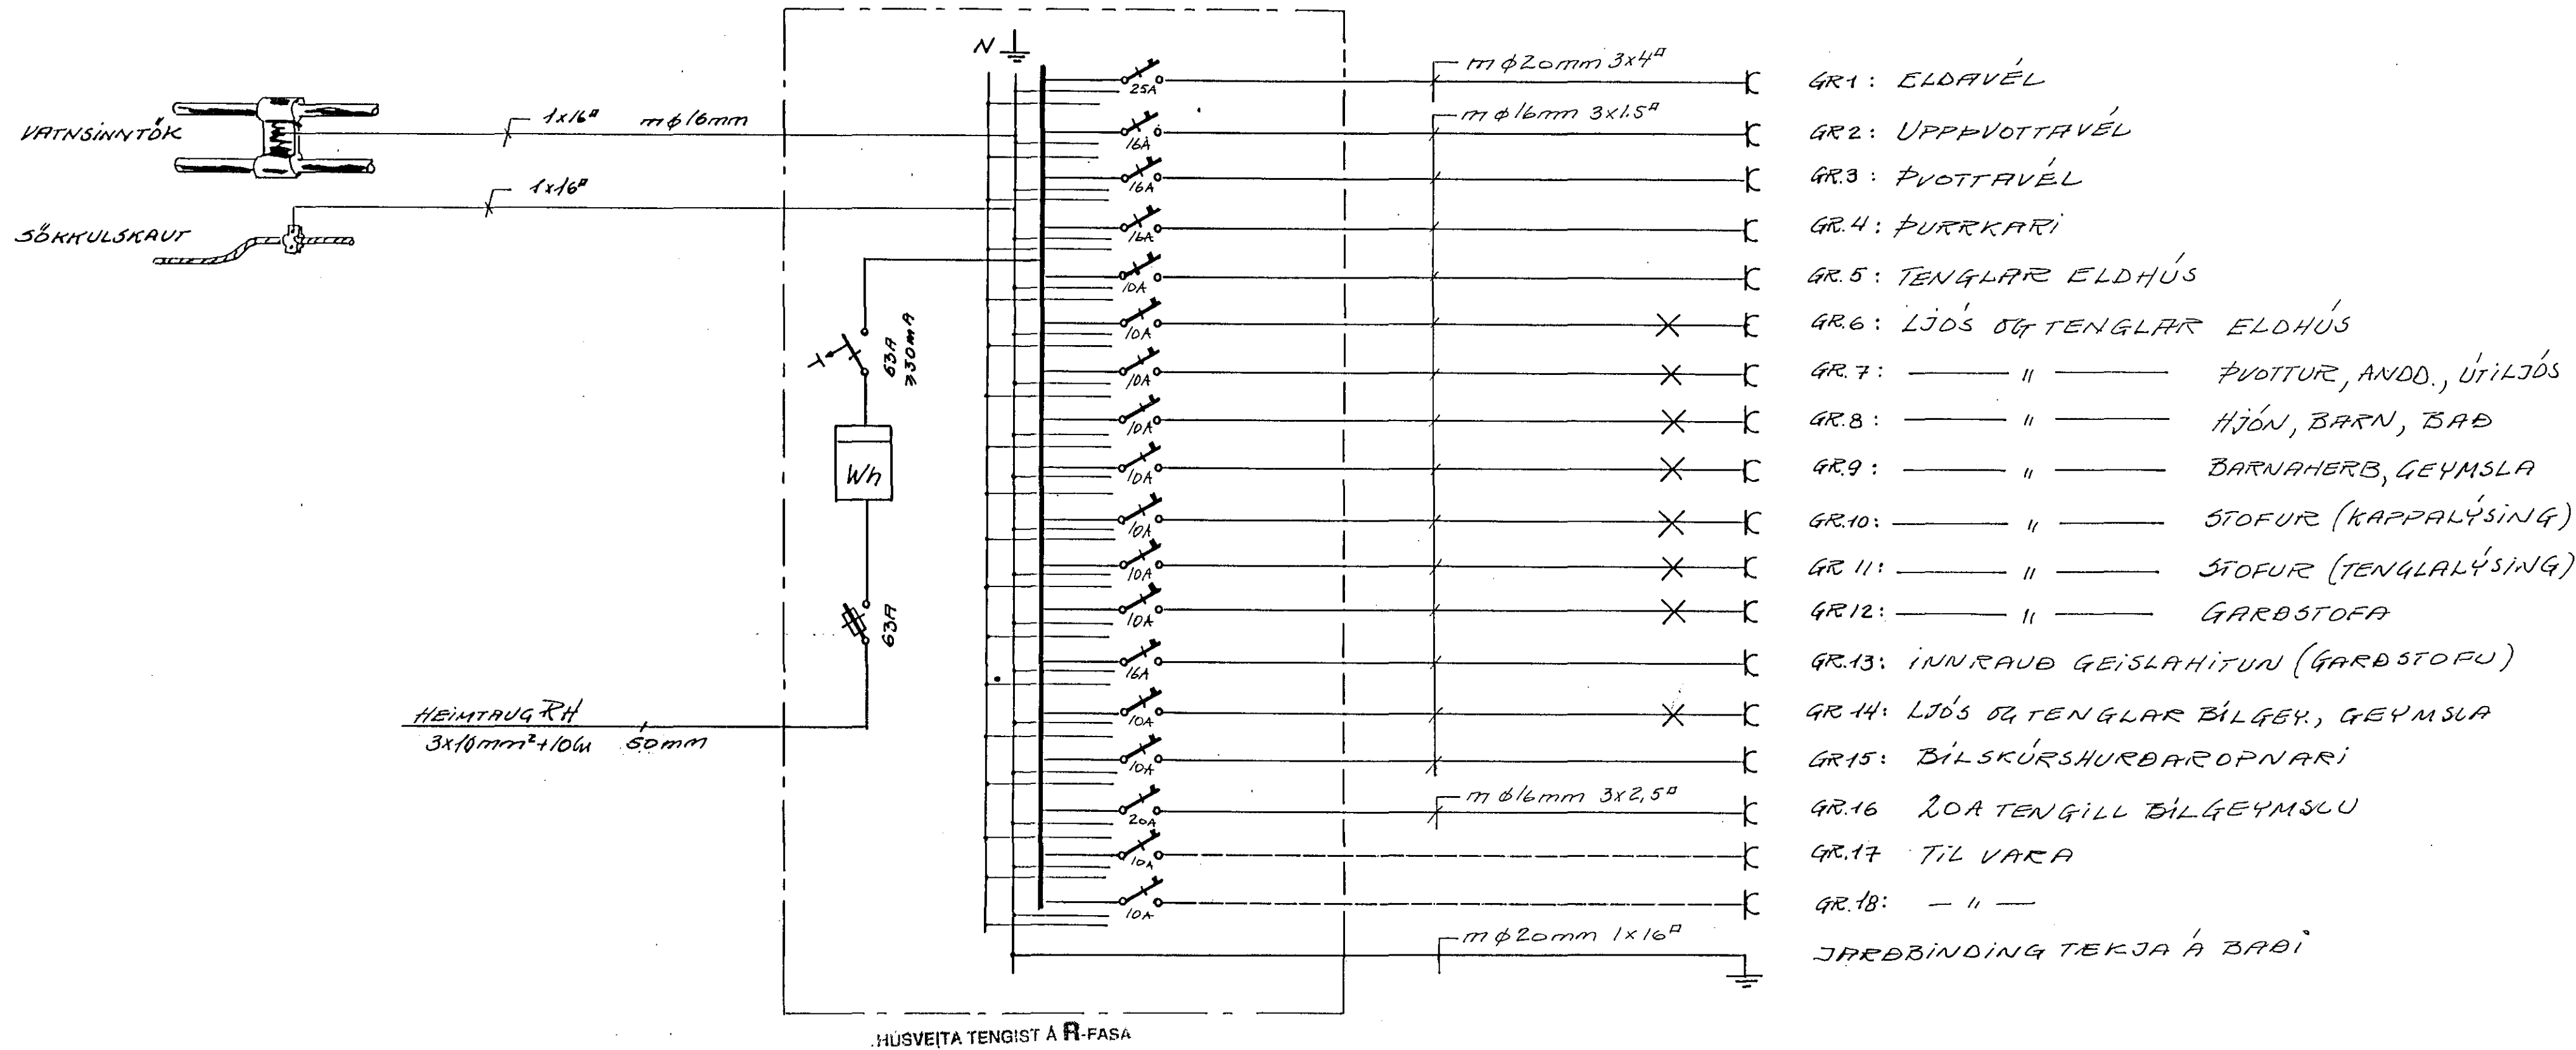


- GR1: ELDAVÉL
 - GR2: UPPHOTTAVÉL
 - GR3: ÞVOTTAVÉL
 - GR4: ÞURRKARI
 - GR5: TENGLAR ELDHÚS
 - GR6: LJÓÐ OG TENGLAR ELDHÚS
 - GR7: ——— " ——— ÞVOTTUR, ANDD., ÚTILJÓÐ
 - GR8: ——— " ——— HJÓN, BARN, BAD
 - GR9: ——— " ——— BARNHERB, GEYMSLA
 - GR10: ——— " ——— STOFUR (KAPPALÝSING)
 - GR11: ——— " ——— STOFUR (TENGLALÝSING)
 - GR12: ——— " ——— GARDSTOFA
 - GR13: INNRAUD GEISLAHITUN (GARDSTOFU)
 - GR14: LJÓÐ OG TENGLAR BILGEY, GEYMSLA
 - GR15: BILSKÚRSHURÐAROPNARI
 - GR16: 20A TENGILL BILGEYMSLU
 - GR17: TIL VAKA
 - GR18: — " —
- JARÐBINDING TEKJA Á BAÐI

STUÐLABERG

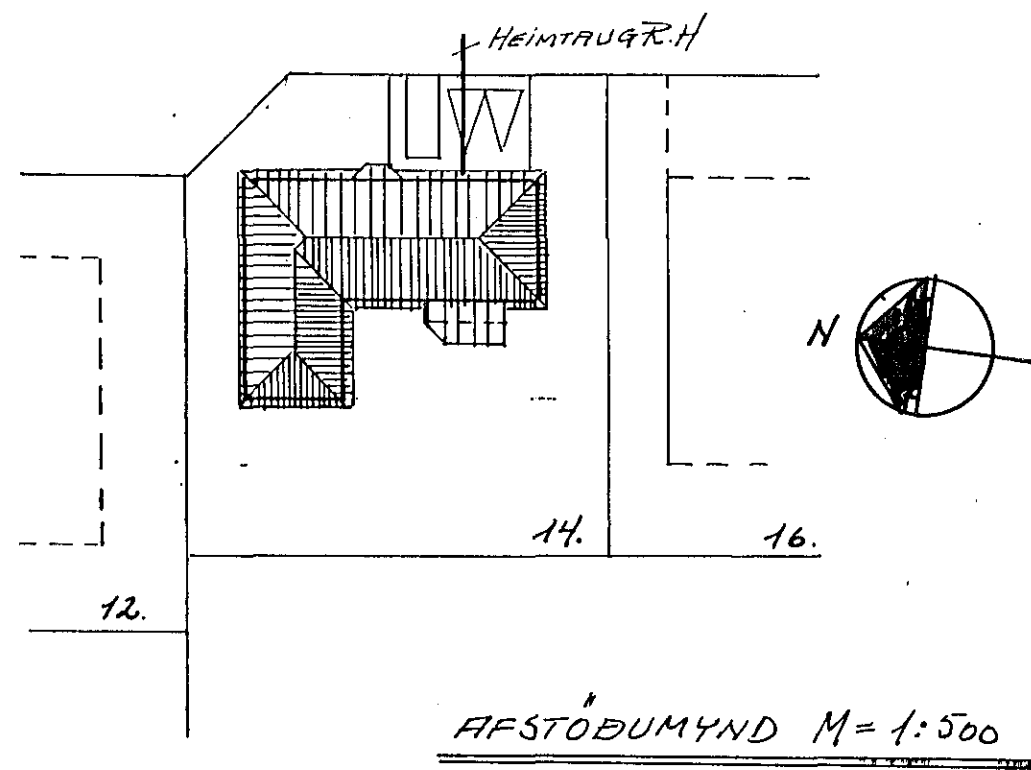

AFSTÖÐUMYND M=1:500

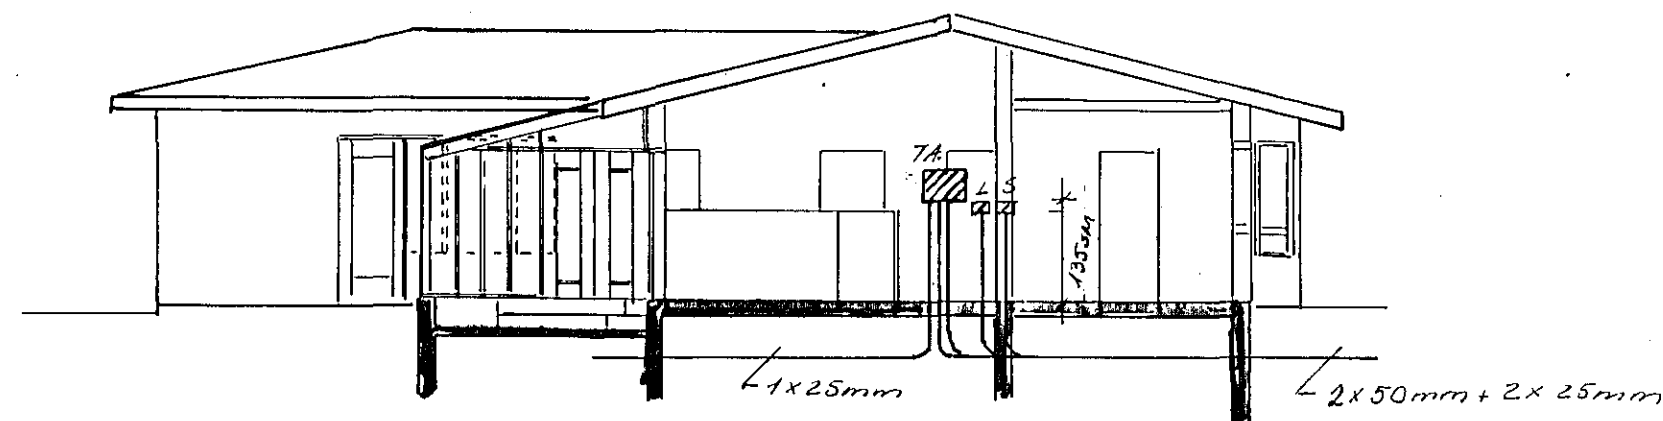

SNEIÐING A-A (M=1:100)

STUÐL

			Dags.	Nafn	STUÐLABERG 14 HAENARFIRÐI	Kvarði
		Frumdr.	Jóni Bj	GP		
		Teikn.	"	GP		
		Yfirt.	"	GP		
					BLAÐ 2 AF 2	EINLÍNUM, SNEIÐING, AFST.M
Breyting	Dags.	Nafn	ANNAR ADALSTEINSSON, RAEMA GNSTEKNIFR			