


SKÝRINGAR


ROFAR SÉU h 11o, TENGJAR h 2o NEMA Í ELDH, ÞVOTTAH, GEYMSLU h 11o  
S-SIMI, L-LOFTNET h 2o, DS-DYRASIMI h 135

ROR SÉU 16mm VIR 1,5°  
MÁLSTRAUMUR ROFA OG TENGLA SÉ 16A  
SJÁ GILDLEIKA OG VÍRUN TAUGA Á EÍNLINUMYND

NEMA ANNARS SÉ GETID

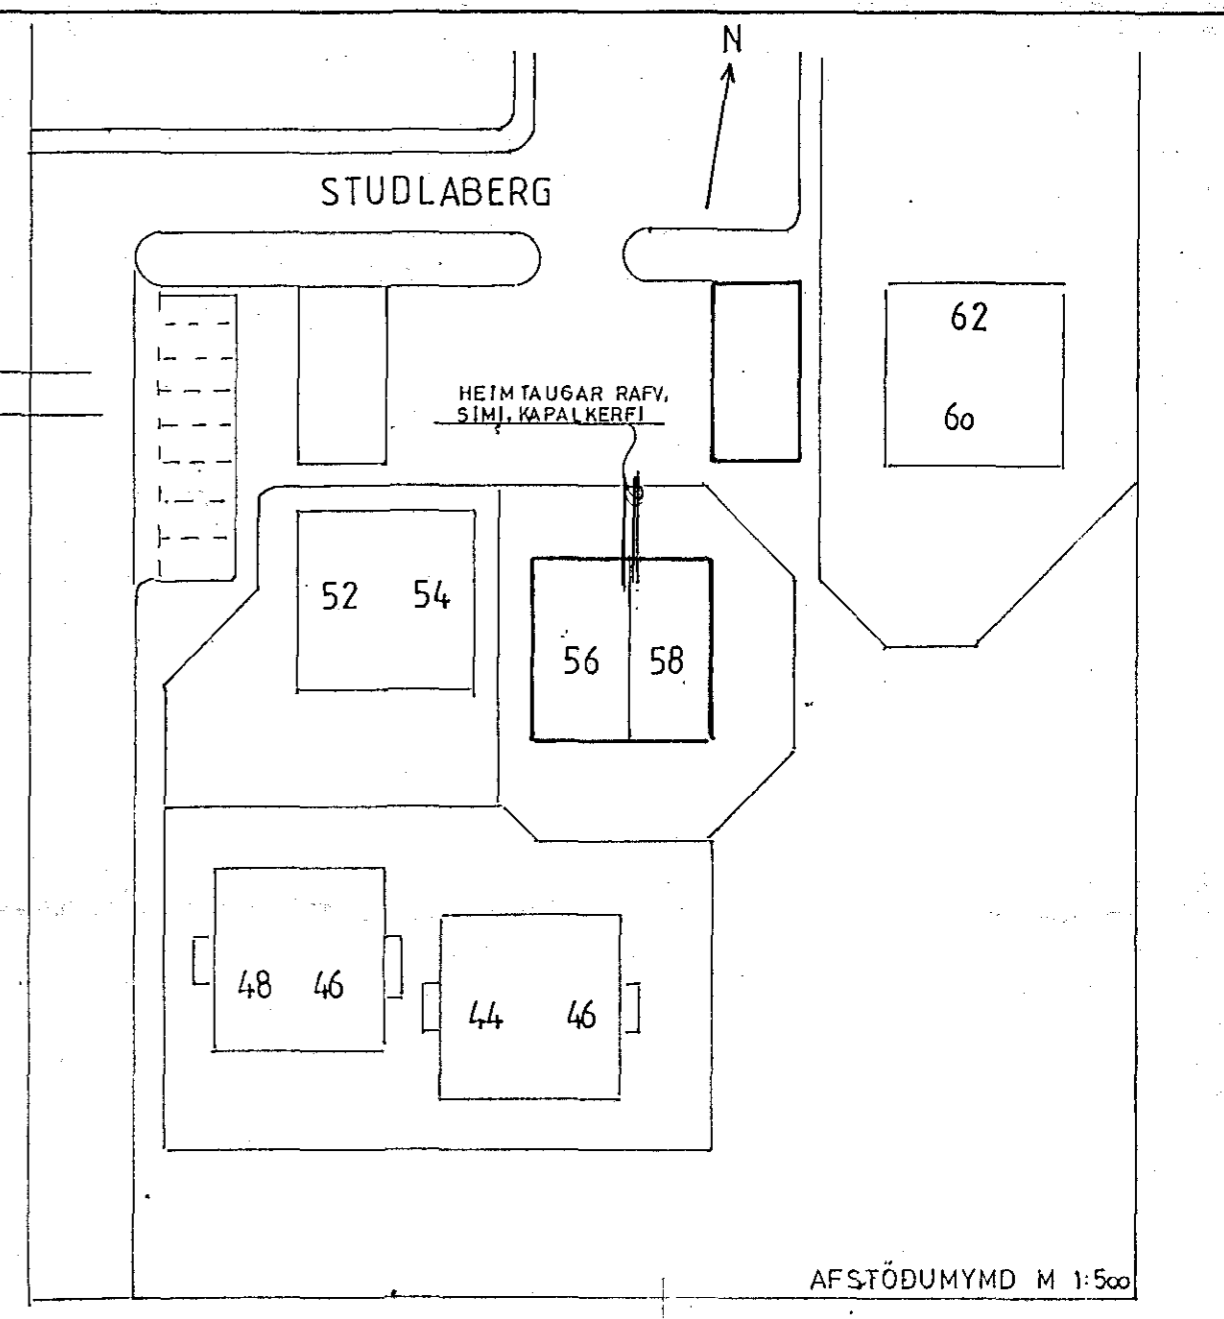

AFSTÖDUMYND M 1:500

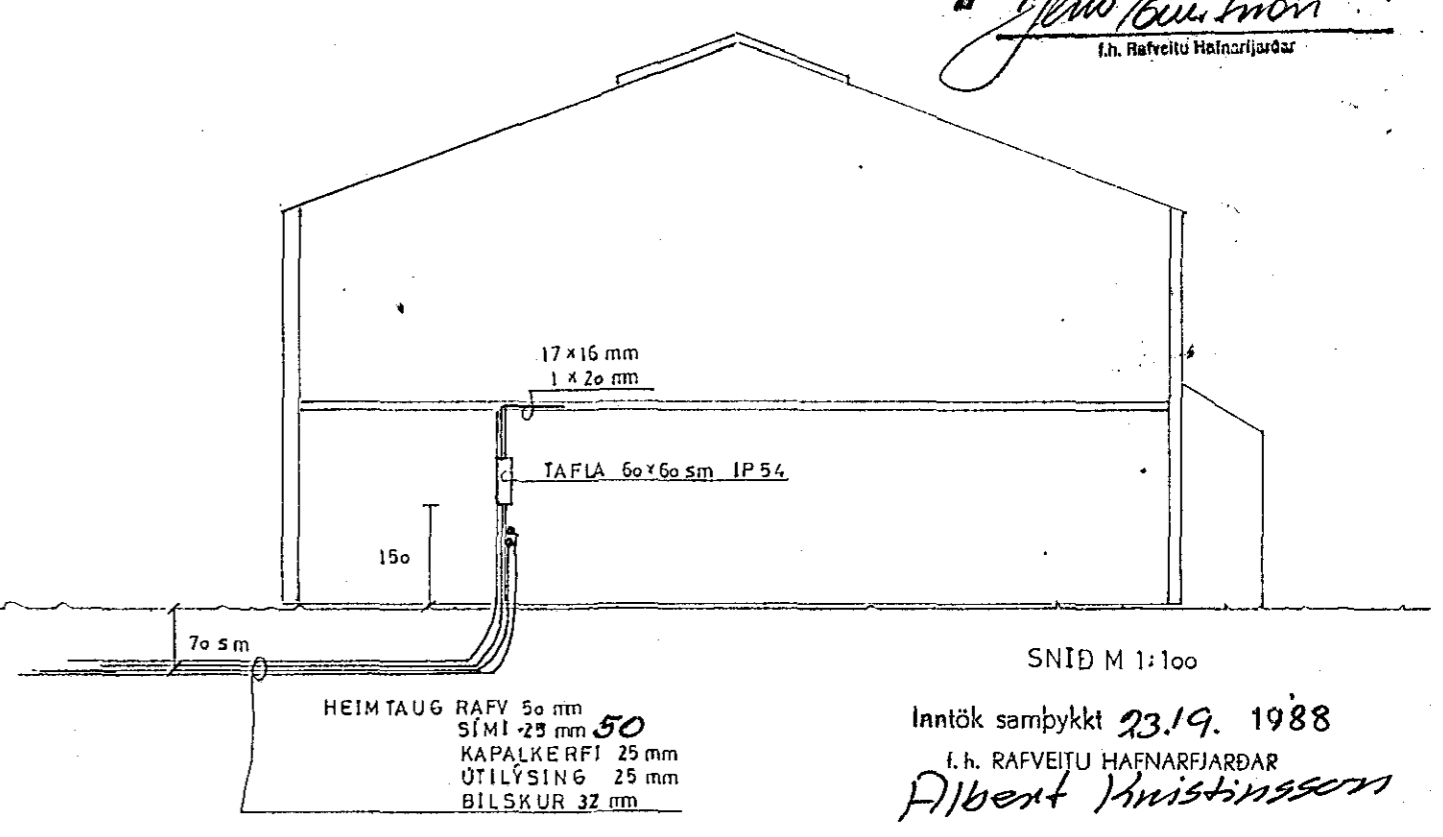

Samþykkt 23-9-1988  
VEGNA FULLNADARFRÁGANGS  
*Alfredur Guðnason*  
f.h. Rafveitu Hafnarfjarðar

Inntök samþykkt 23.9.1988  
f.h. RAFVEITU HAFNARFJARÐAR  
*Albert Kristjánsson*

HÚSVEITA TENGIST Á T-PAS4

STUÐLABERG 56 HAFNAFIRÐI  
RAFLOGN, AFSTÖDUMYND, SNID

TEIKNING NR. 2614



TEIKNING NR.: 329 1o 2 0L1  
DAGSETNING: JÚLI 88  
BREYTT:  
KVARDI: 1:5o 1:1oo 1:5oo  
TEIKNAD: *Þróoþi Þór*