


1. Haed

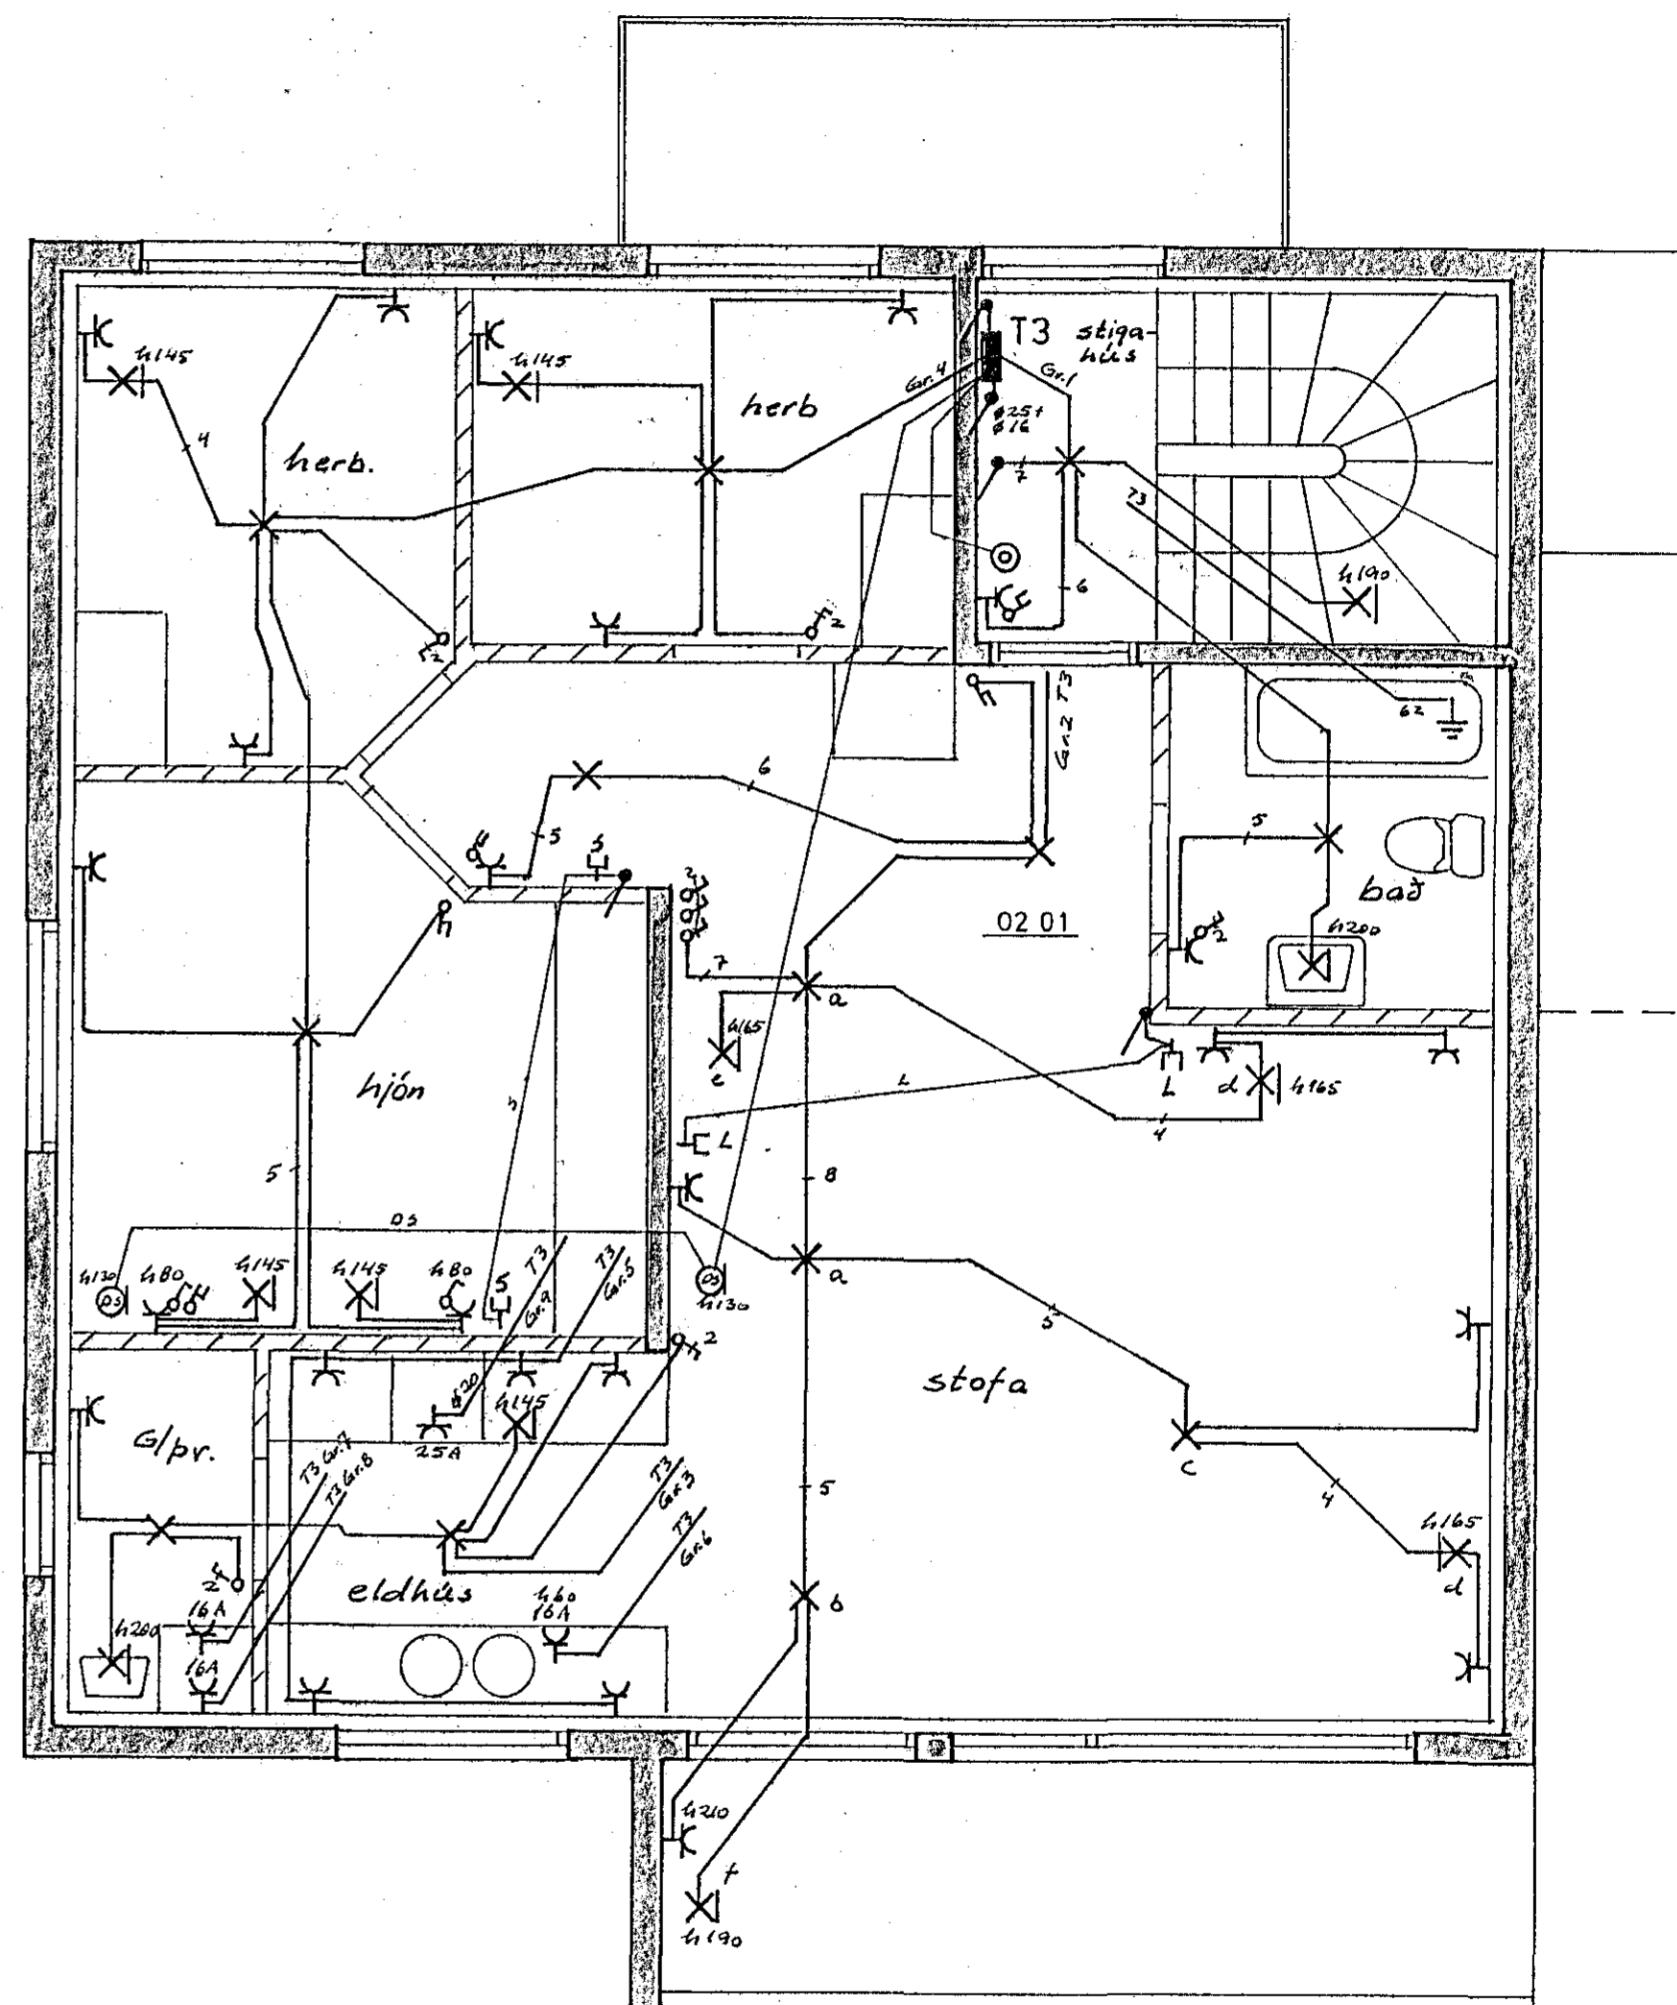

2. Haed

NR.	BREYTING	DAGS	BR.
ALFHOLT 2A HAFNARFIRÐI			
STRENGLAGNIR OG VEIKSTRAUMS-		HANNAÐ	7.9.H
LAGNIR		TEIKNAD	7.9.H
		DAGS	feb. '90
		BLAÐ	1 AF 2
		KVARDI	1:50
		VERK NR.	90231