



SNID A-A, M.K.V. 1:100

TAFLA A1.
Teg. t.d. JBP 113.

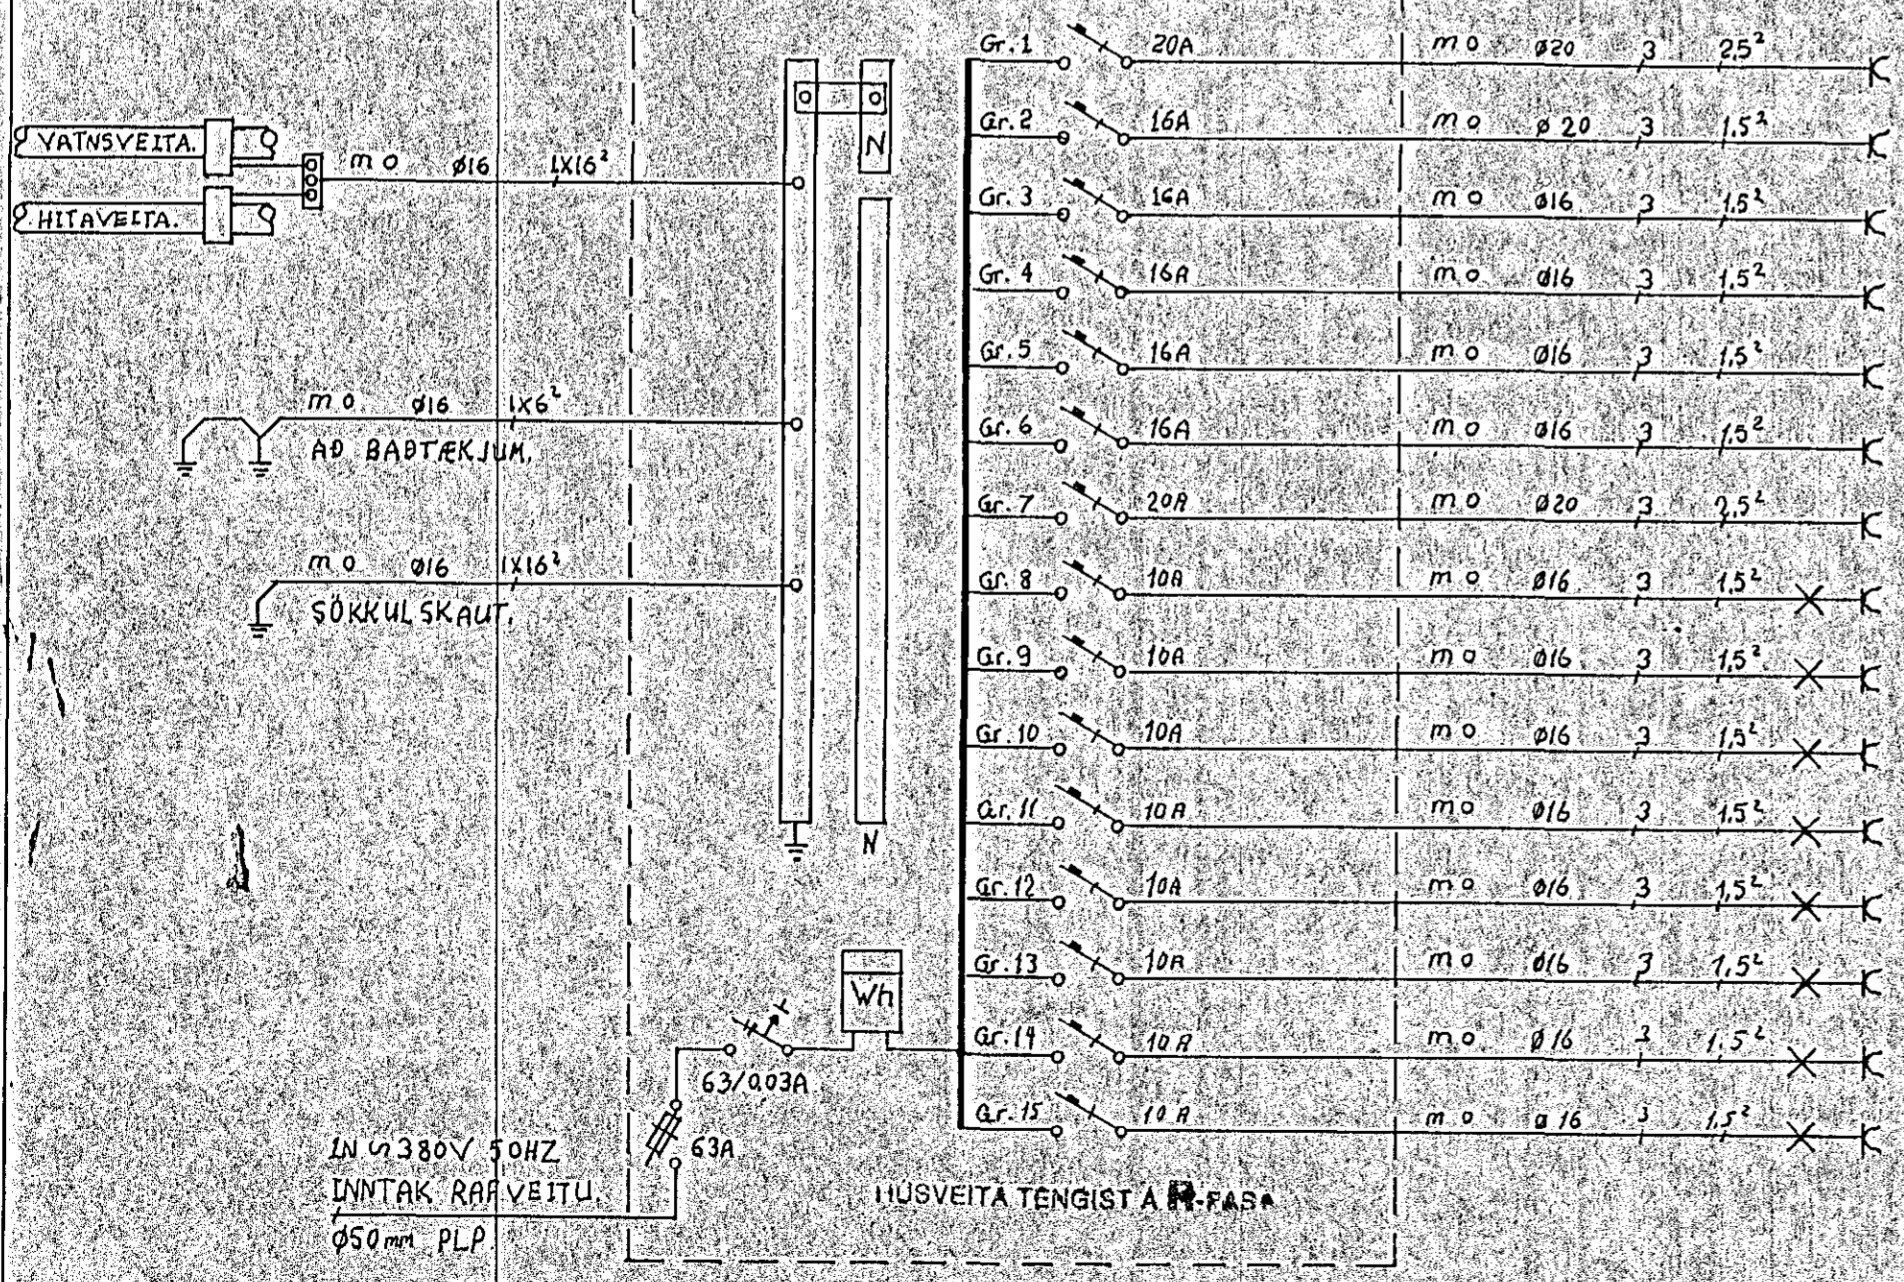

EINLÍNUMYND, M.K.V. ENGINN.

Gr. 1	20A	m o	ø 20	3	2,5 ²	HELLUBORÐ
Gr. 2	16A	m o	ø 20	3	1,5 ²	ÖFN.
Gr. 3	16A	m o	ø 16	3	1,5 ²	ÖRBYLGJUÖFN.
Gr. 4	16A	m o	ø 16	3	1,5 ²	UPPÞVOTTAVÉL
Gr. 5	16A	m o	ø 16	3	1,5 ²	ÞVOTTAVÉL
Gr. 6	16A	m o	ø 16	3	1,5 ²	ÞURRKARI.
Gr. 7	20A	m o	ø 20	3	2,5 ²	TENGILL, BILSKUR.
Gr. 8	10A	m o	ø 16	3	1,5 ²	BARNRHERBERGI 1, 2, 3.
Gr. 9	10A	m o	ø 16	3	1,5 ²	GANGUR, BAÐ
Gr. 10	10A	m o	ø 16	3	1,5 ²	HJÓNAHERB. FATAHERB. ÞROTTHÚS, GAUNG.
Gr. 11	10A	m o	ø 16	3	1,5 ²	BILSKUR.
Gr. 12	10A	m o	ø 16	3	1,5 ²	HOL, ANDD. WC.
Gr. 13	10A	m o	ø 16	3	1,5 ²	ELDHÚS.
Gr. 14	10A	m o	ø 16	3	1,5 ²	T.V. STOFU.
Gr. 15	10A	m o	ø 16	3	1,5 ²	STOFA.

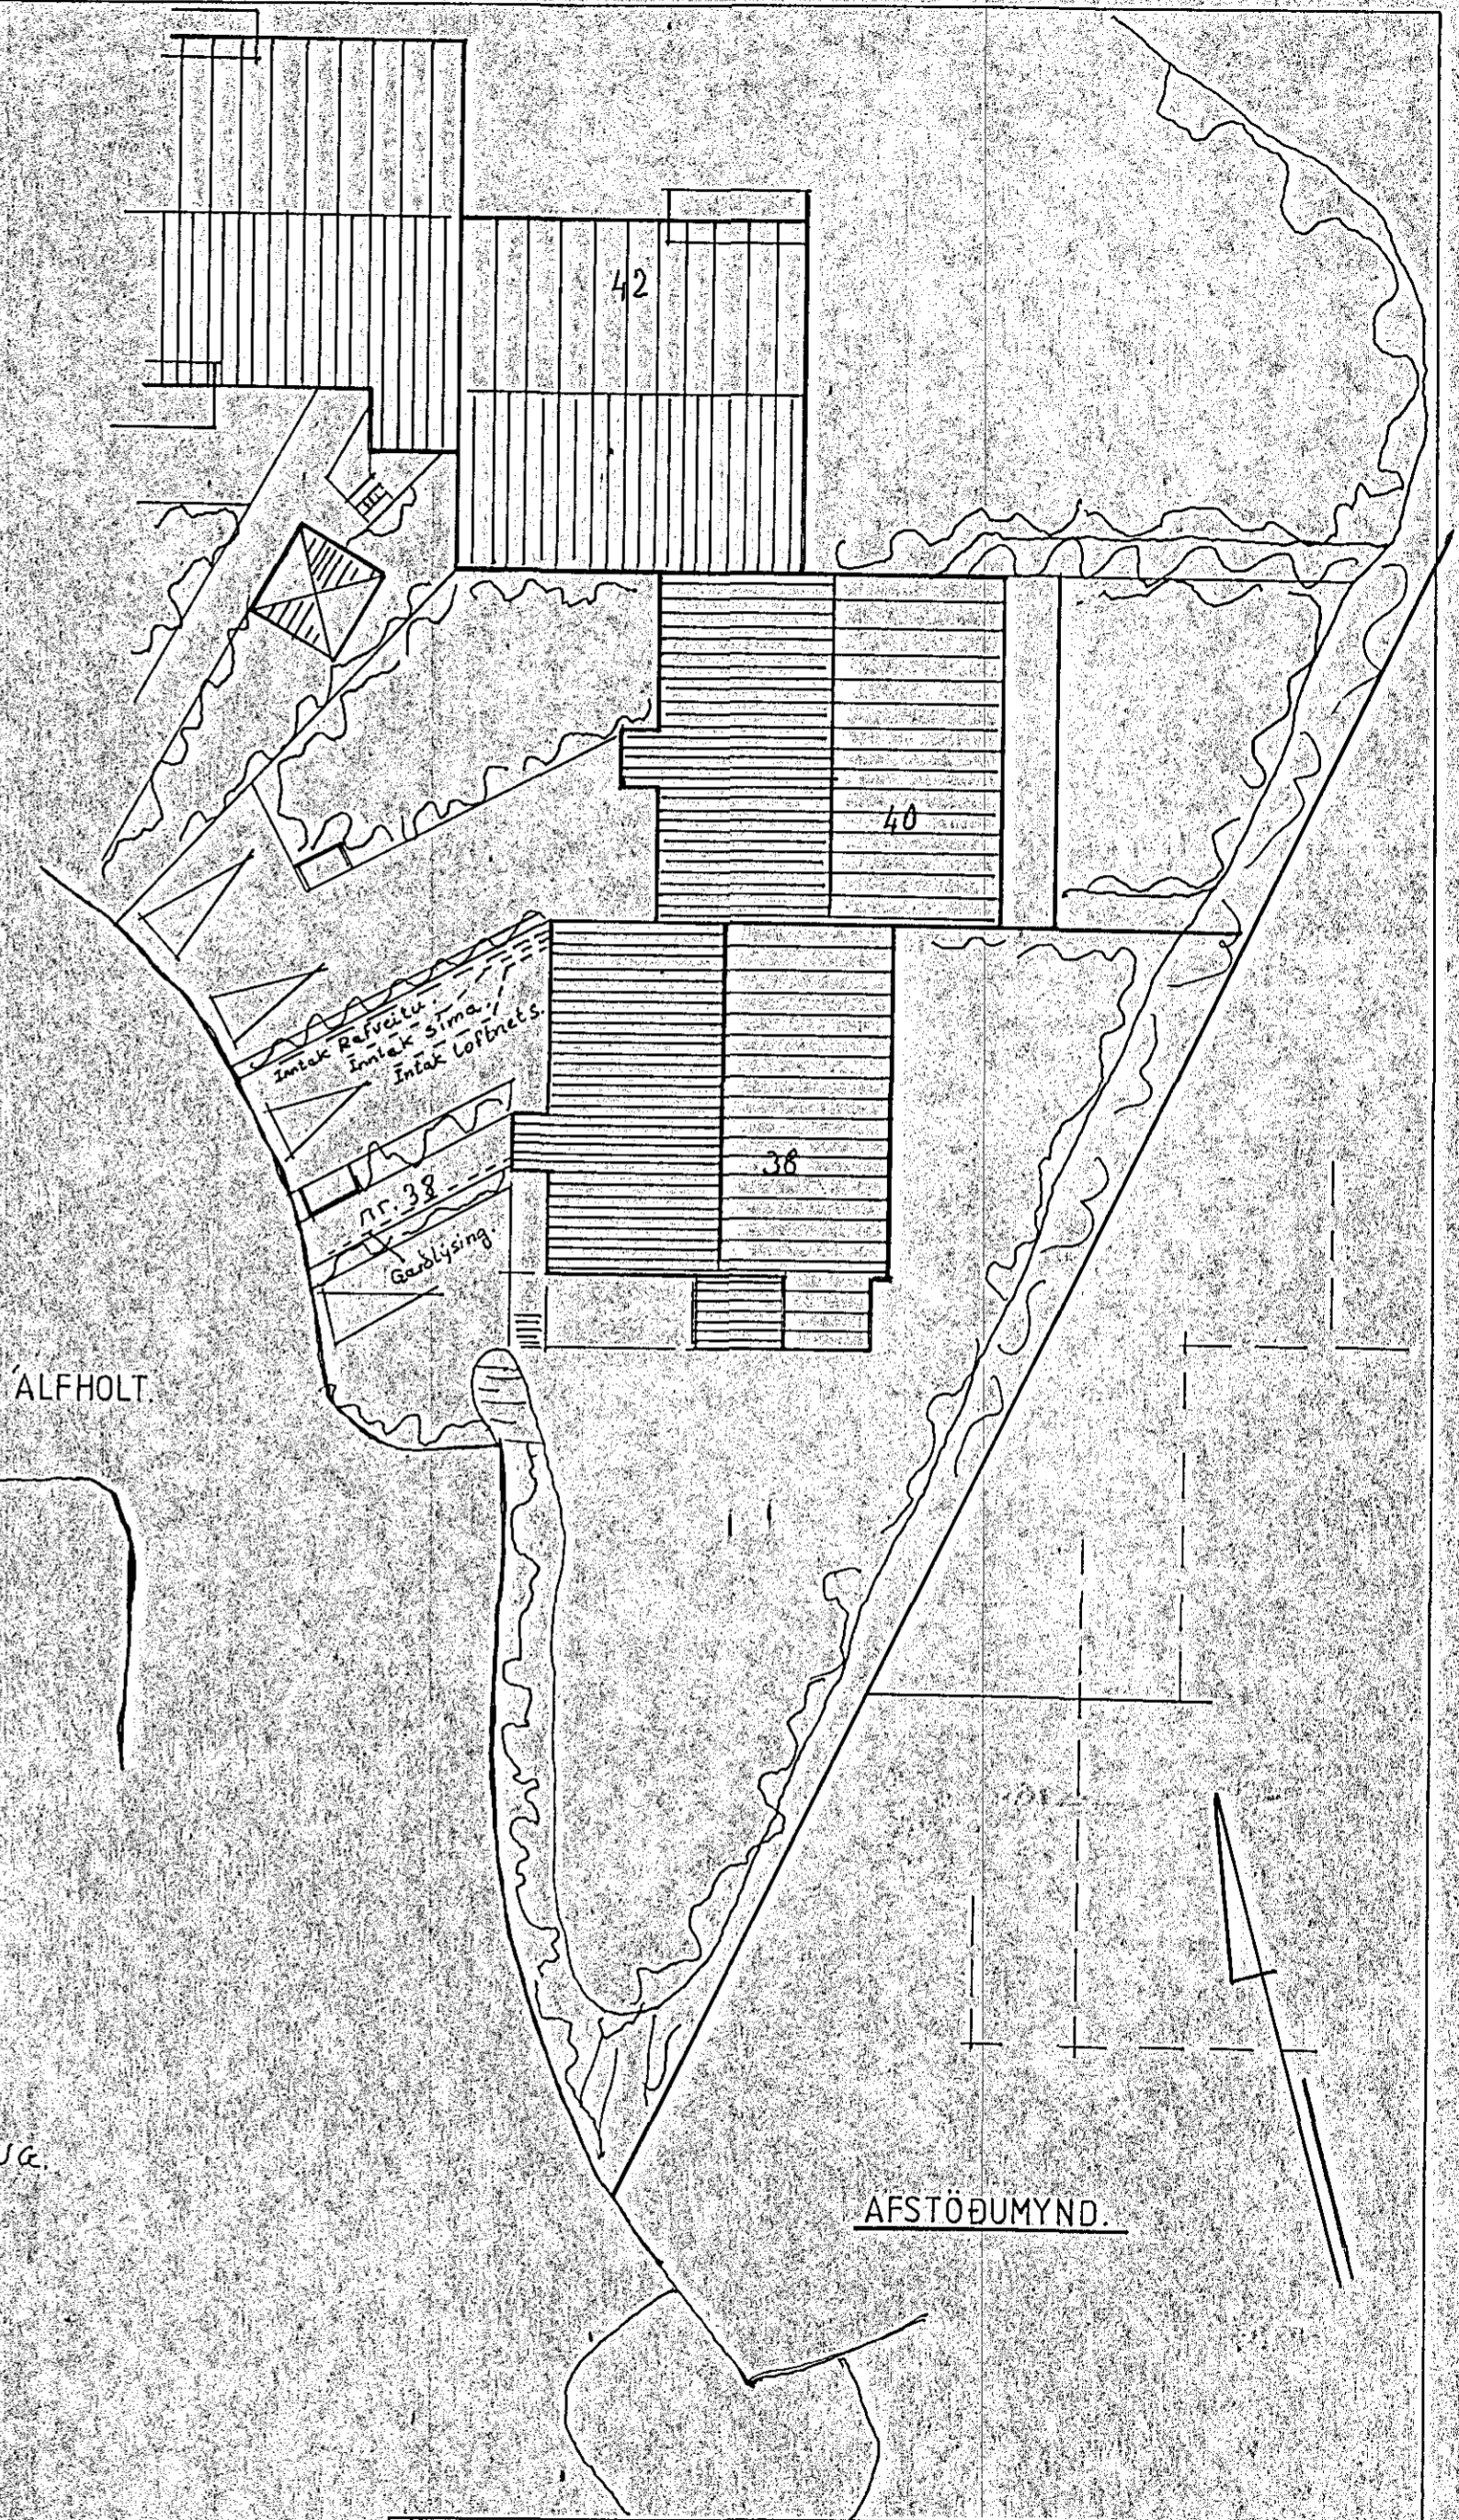

ALFHOLT nr. 38 HAFNARFJÖRÐUR.	Jón Már Sværiss
	SEPL '90
	Jms.