


GREÍNATAFLA T2 - T9

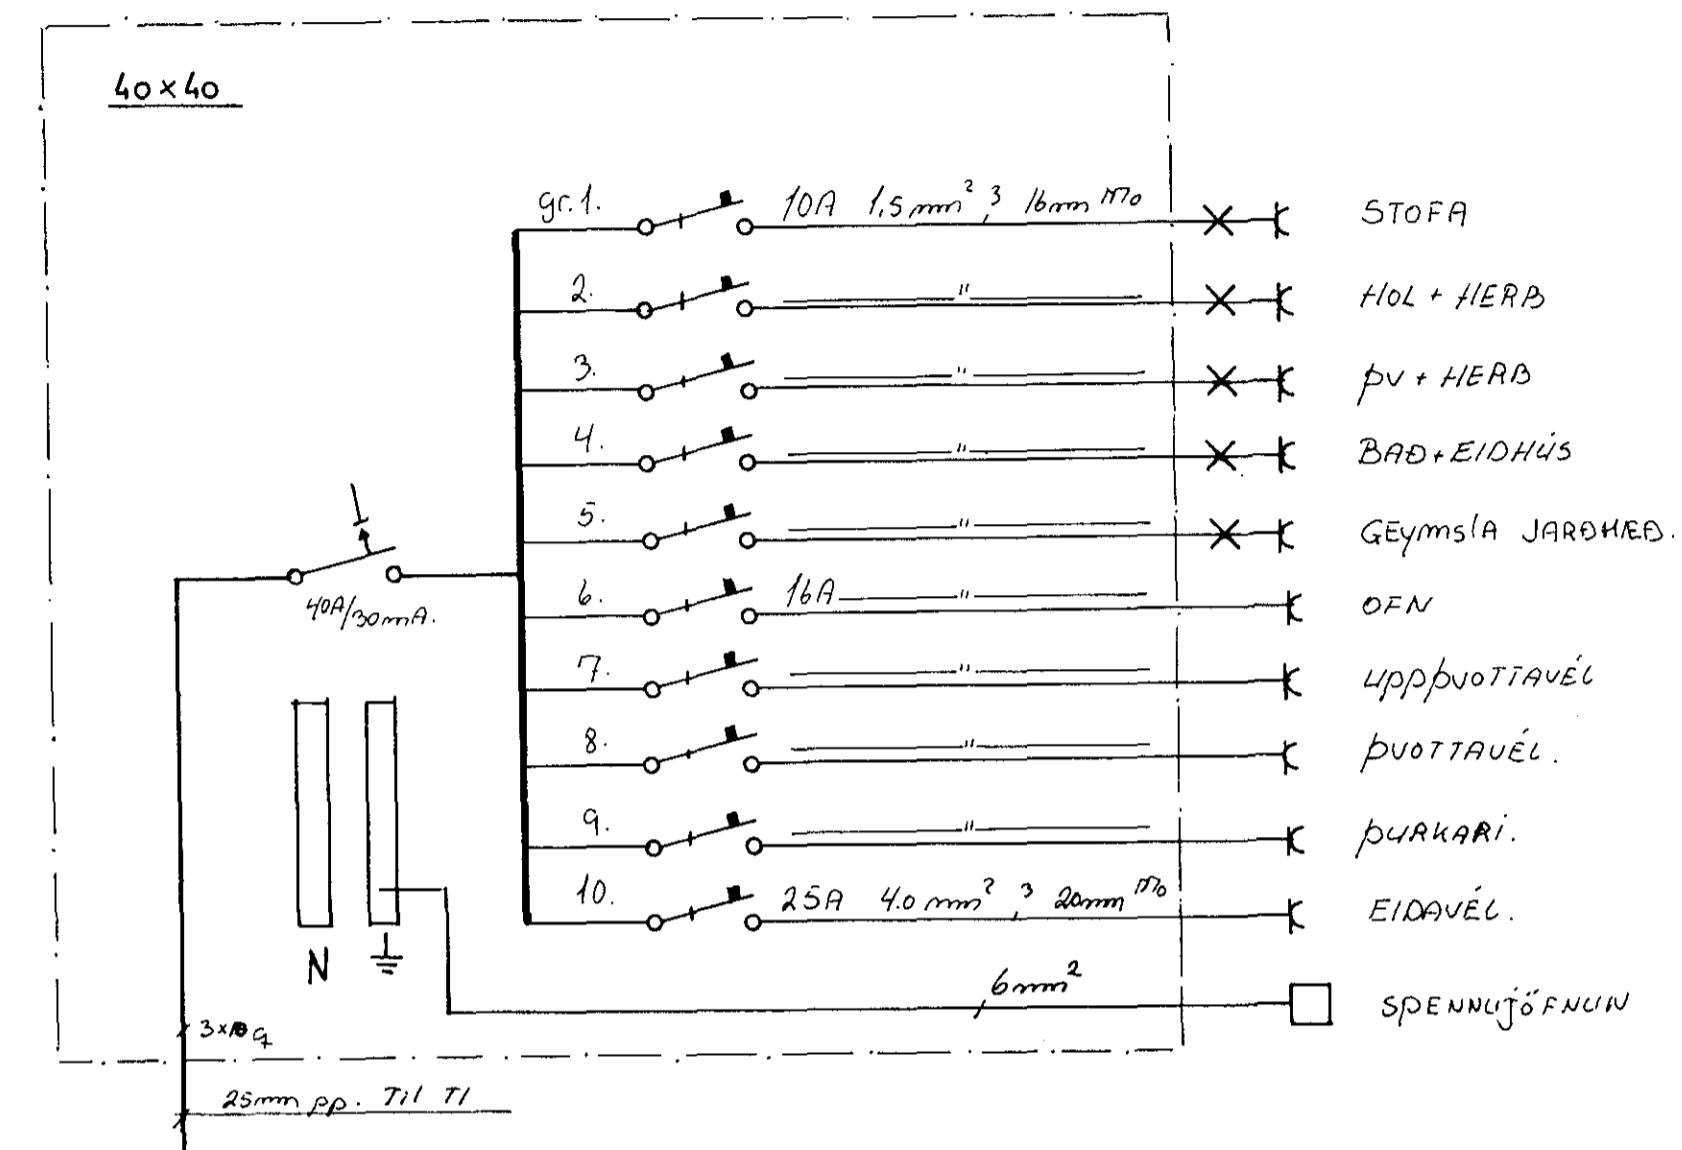

STIGATLÜS.

HJÓL OG VAGNAR.

ANOD SORP.

AUKA

EYRARHOLT	Hafnarfjörð	mál
blad 5 af 5		
dags Júní '90		
teikn no 1008		
RAFLÖGN		
HELGÍ KR. EÍRIKSSON RAFLA GNAHÖNNUN.		
Ruglynik. Júní 1990 Héldi Kr. Þorlaksson. S. 688-388		