

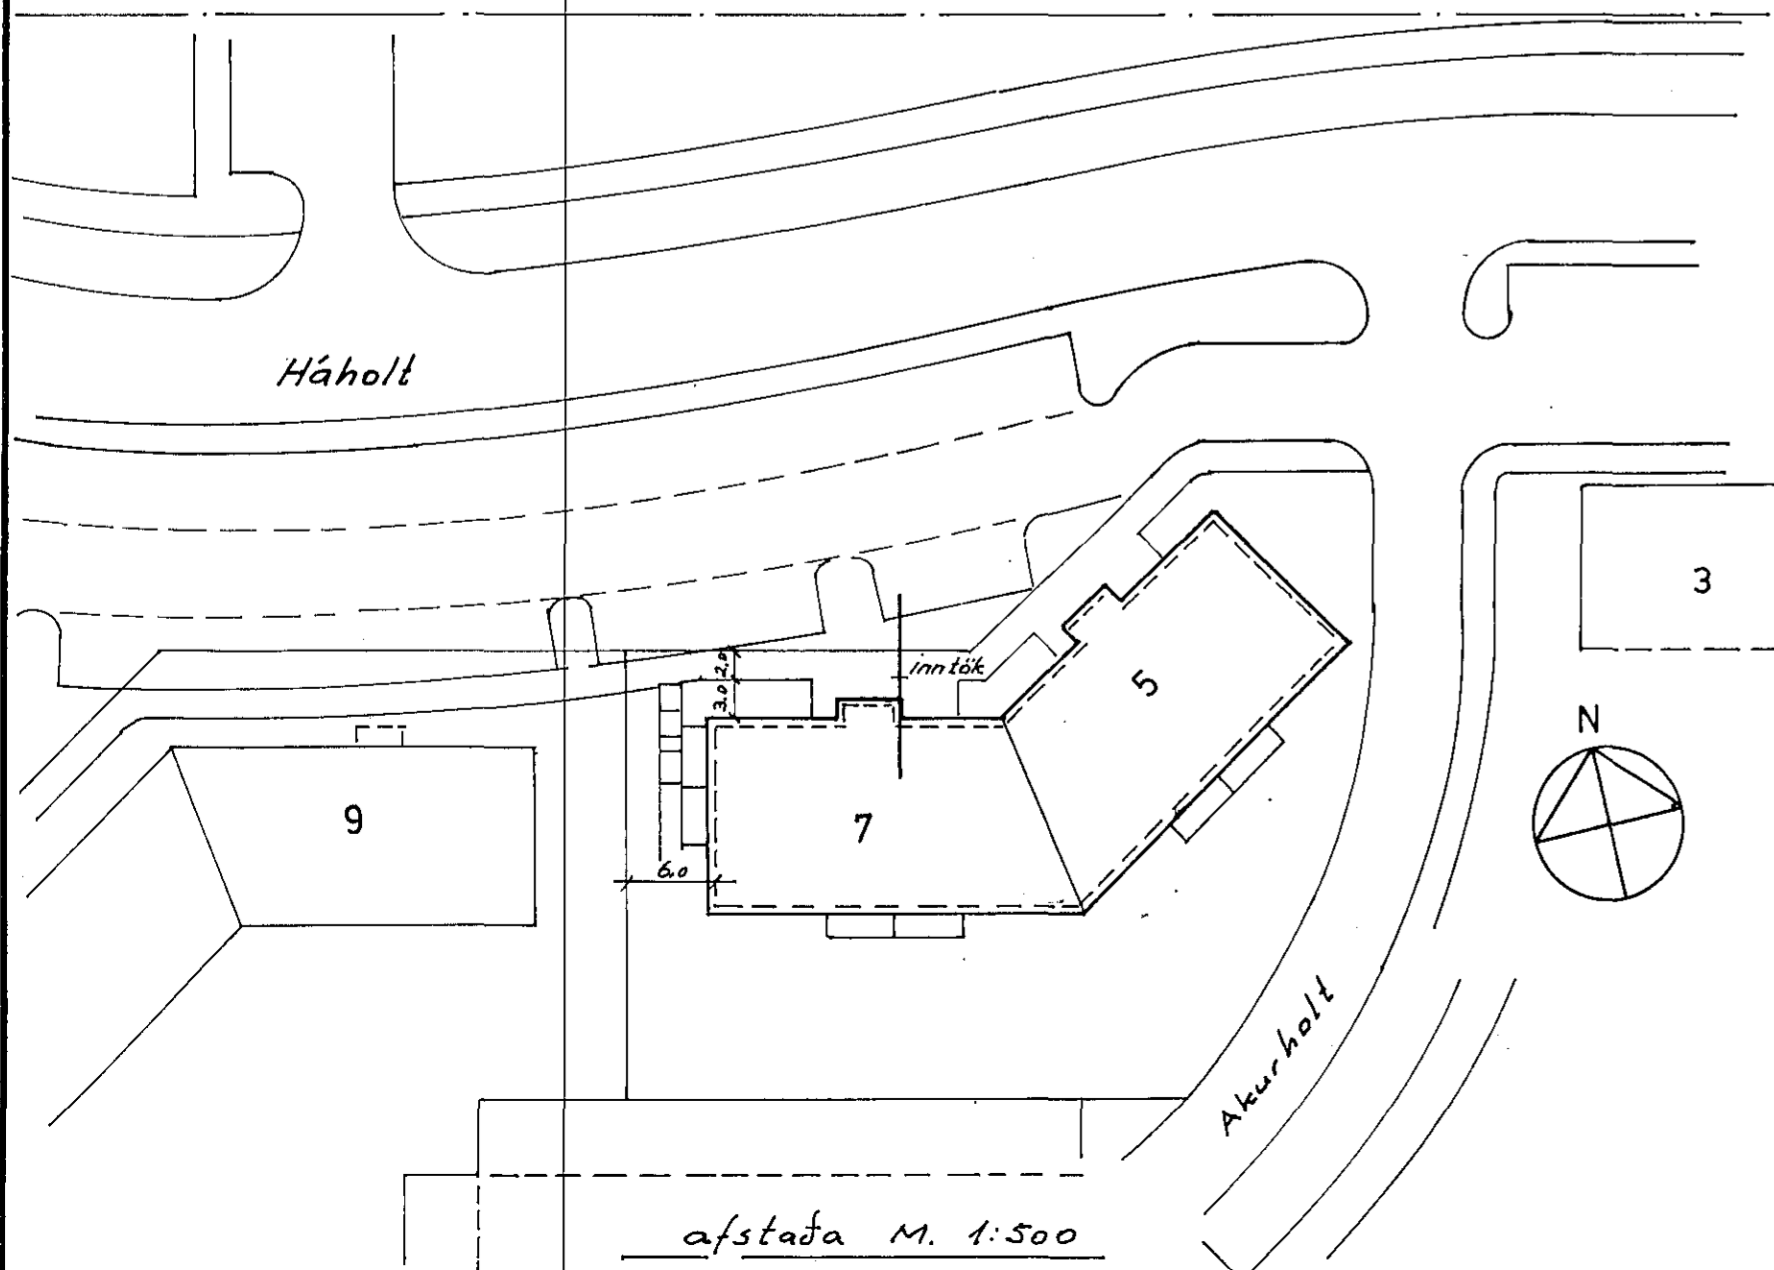
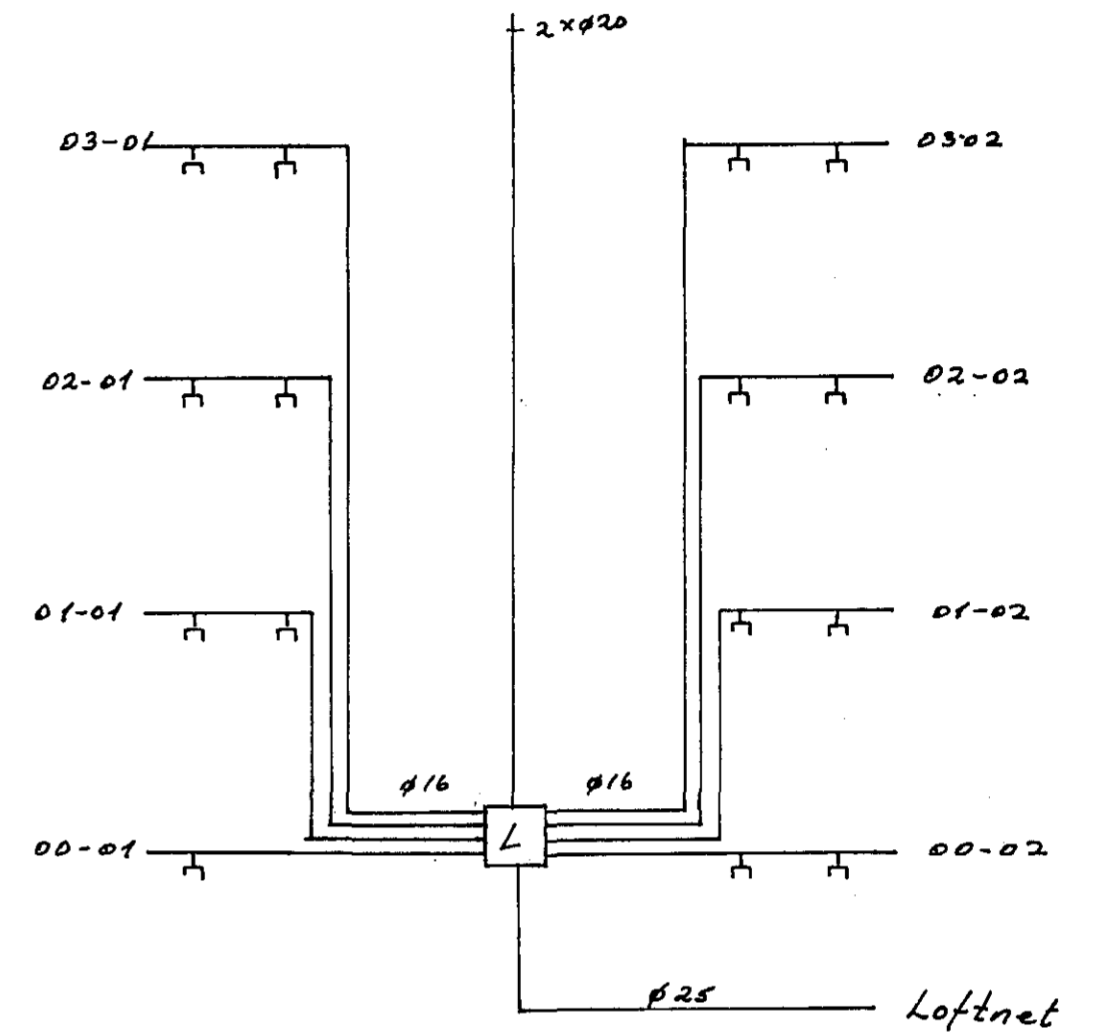


rafmagn $\varnothing 50$
 aukarör $\varnothing 25$
 sími $\varnothing 50$
 loftnet $\varnothing 25$
 inntaksrör skulu
 ná út fyrir löðar-
 mörk

snid M. 1:50

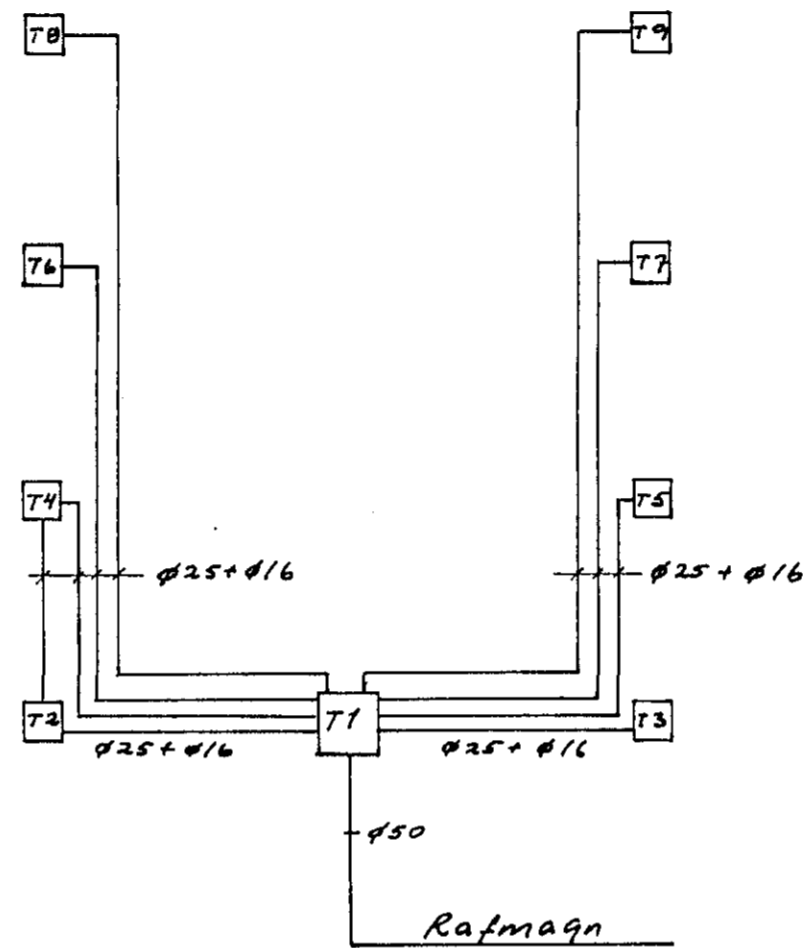

afstafa M. 1:500

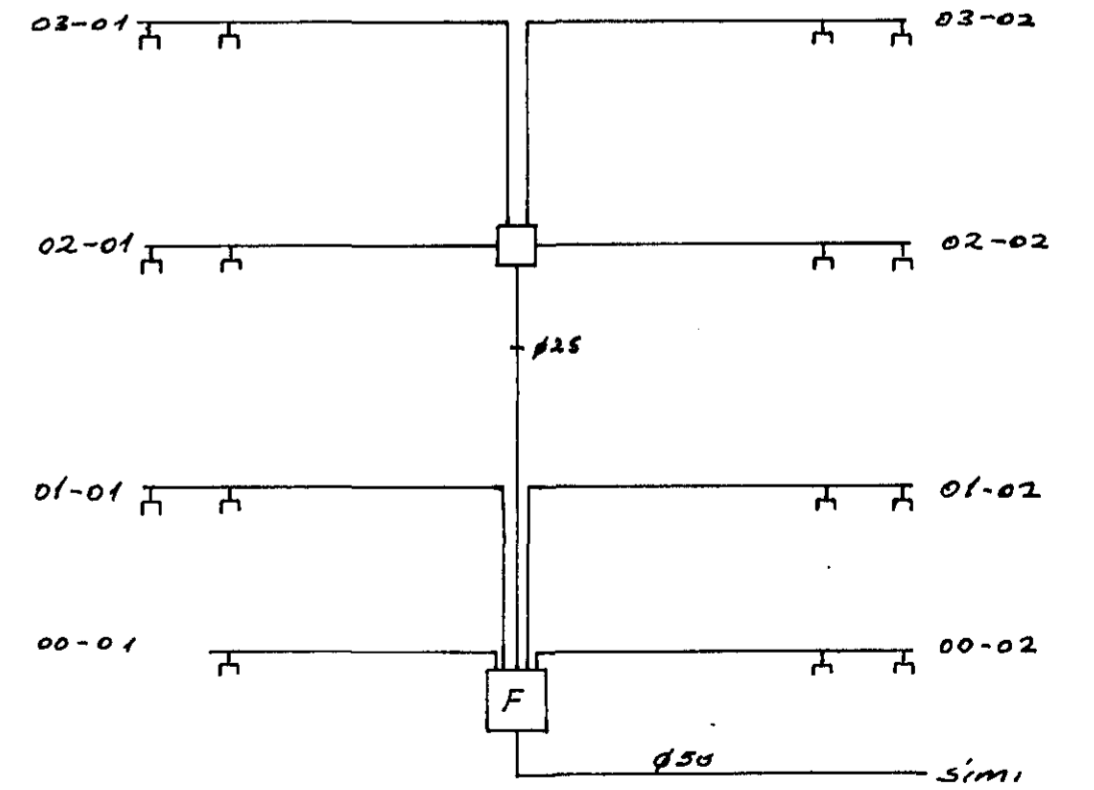

NR.	BREYTING	DAGS	BR.
HÁHOLT 7 HAFNARFIRÐI			
EINLÍNUMYNDIR SNID OG AFSTAÐA.		HANNAD	7.9.H
		TEIKNAD	7.9.H
		DAGS	okt. 90
		BLAD	6 AF 6
		KVARÐI	1:500/1:50
		VERK NR.	90-247