
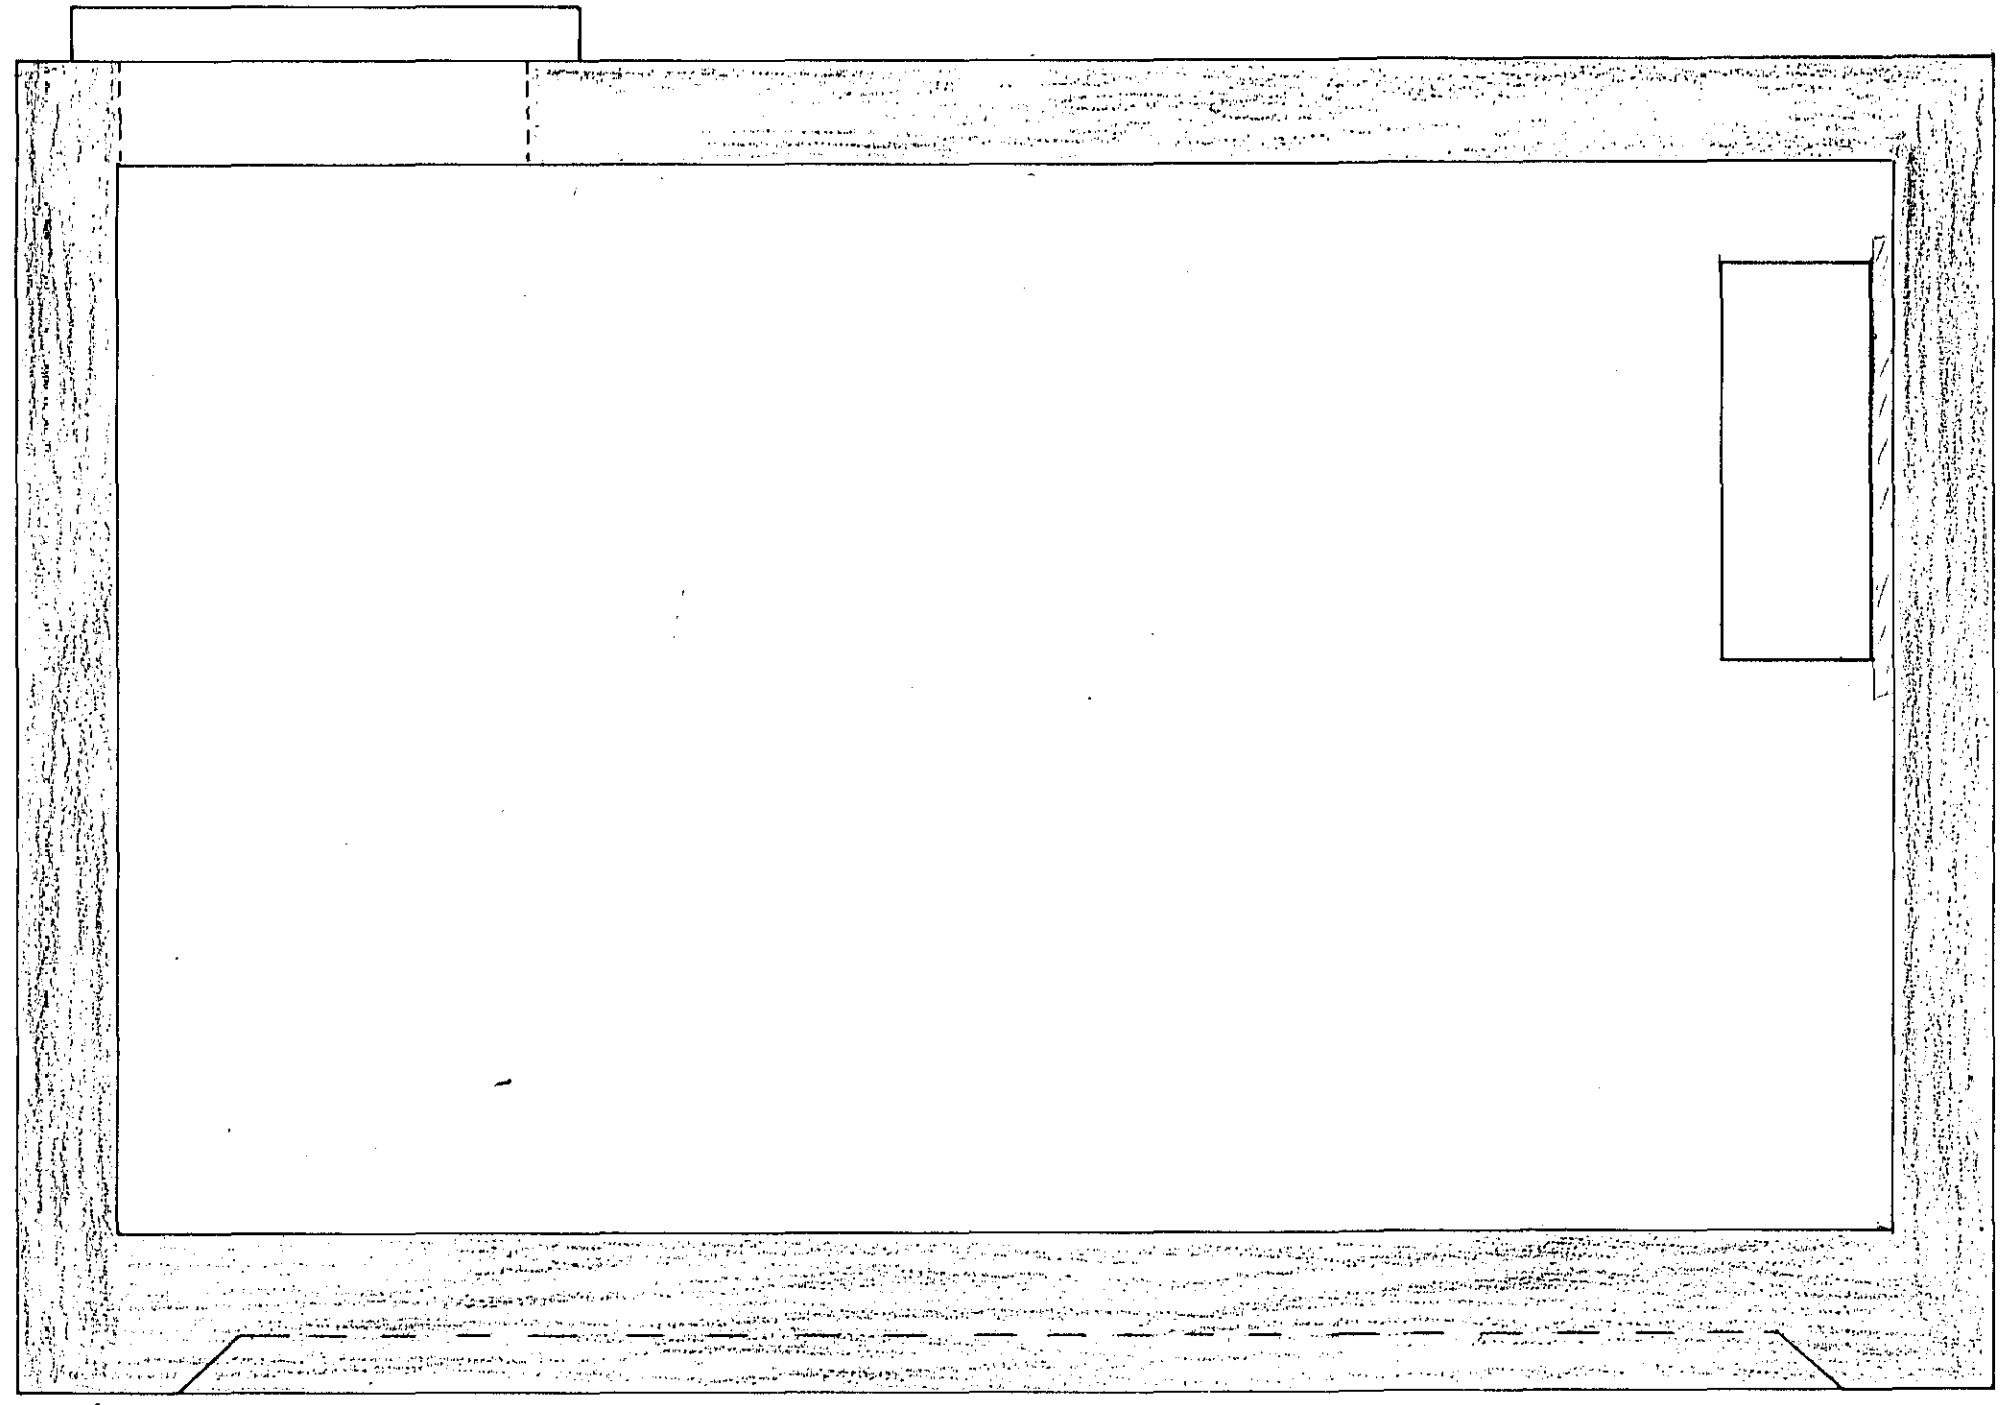


Samþykkt 17-10-1990  
 VEGNA EIGNADARÞÁGÆVIS  
*Albert Þurmeson*  
 f.h. Rafveitu Hafnarfjardar

Inntök samþykkt 27.19. 1990  
 f.h. RAFVEITU HAFNARFJARDAR  
*Albert Þurmeson*

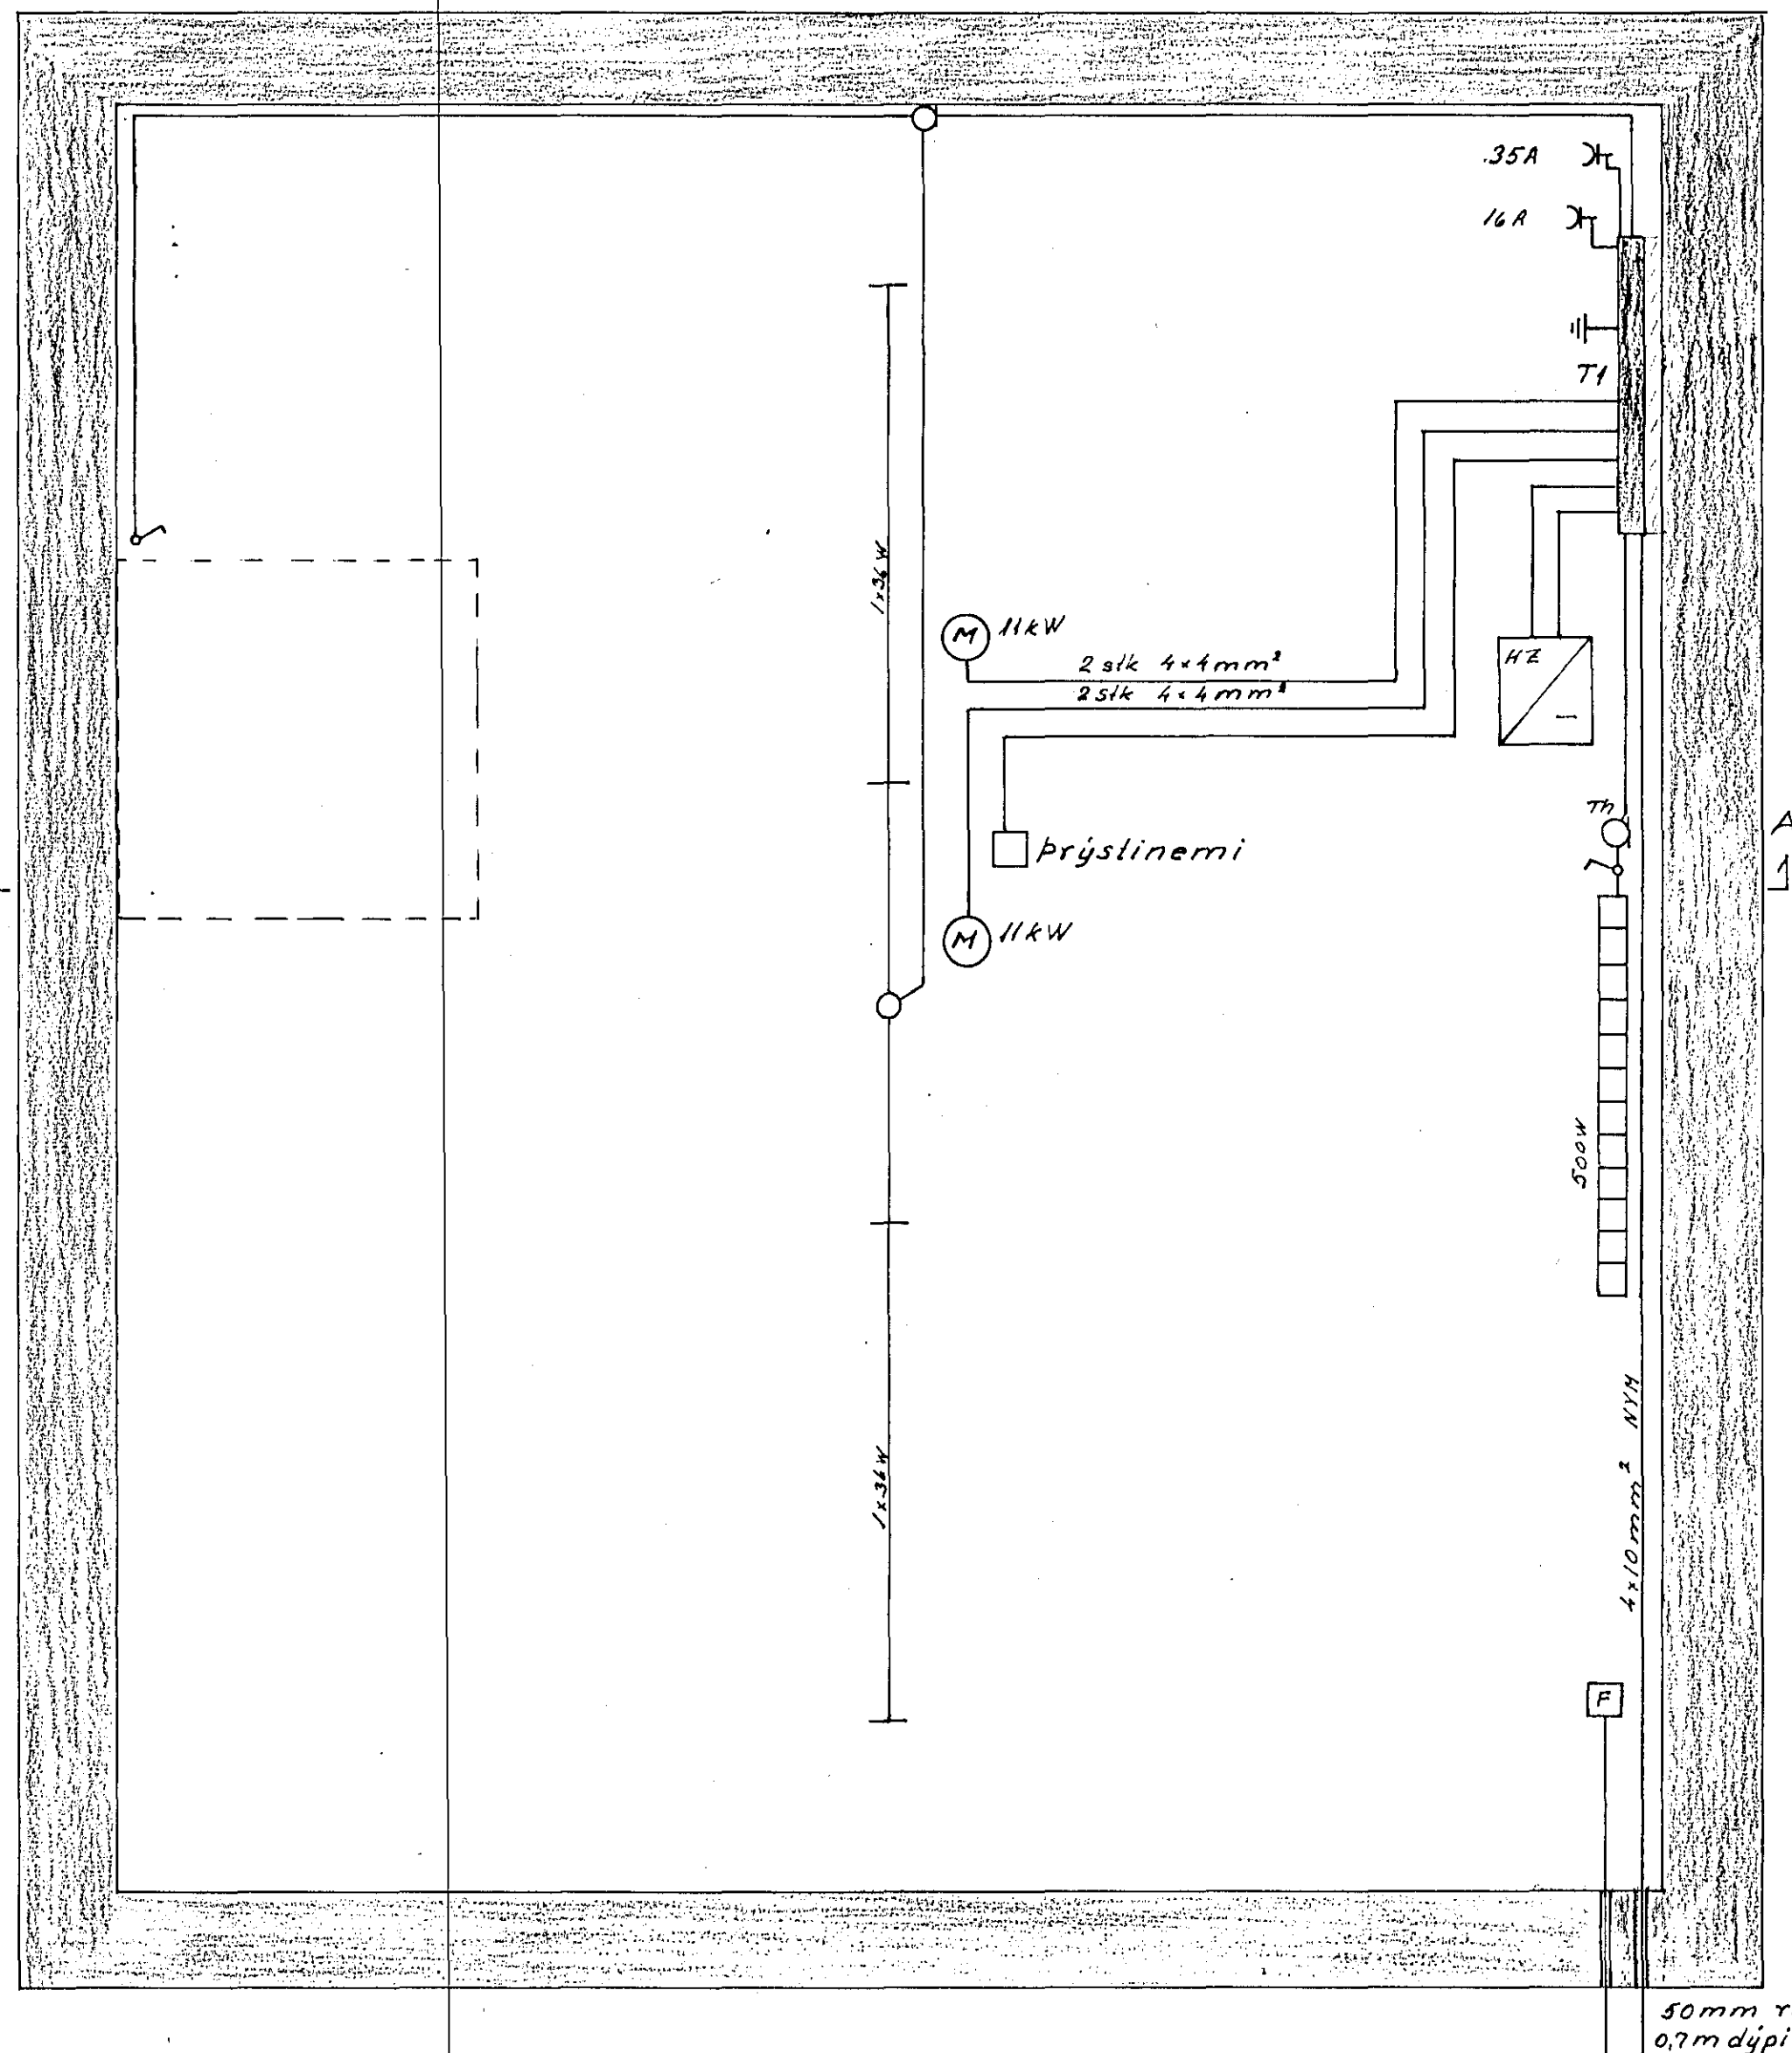

Sniðmynd A-A Mkv 1:15

Grunnmynd Mkv. 1:15

TEKNING NR. 2863

TEIKNISTOFA STEFÁNS V. ÞORSTEINSSONAR ARNARHRAUNI 36 HAFNARFIRDI SÍMI: 52136		
BREYTT:		H.S.V. T.S.K. S.
		M. 1:15
		N. 412
		D. 18.08.90
		<i>Stefán V. Þorsteinsson</i>

DELUSTÖÐ SETBERGSLANDI  
 HLIÐARBERGI 5-10  
 RAFLÖGN