


T11.1.1 , T11.2.1 , T13.1.1 T15.1.1 T17.1.1 T17.2.1

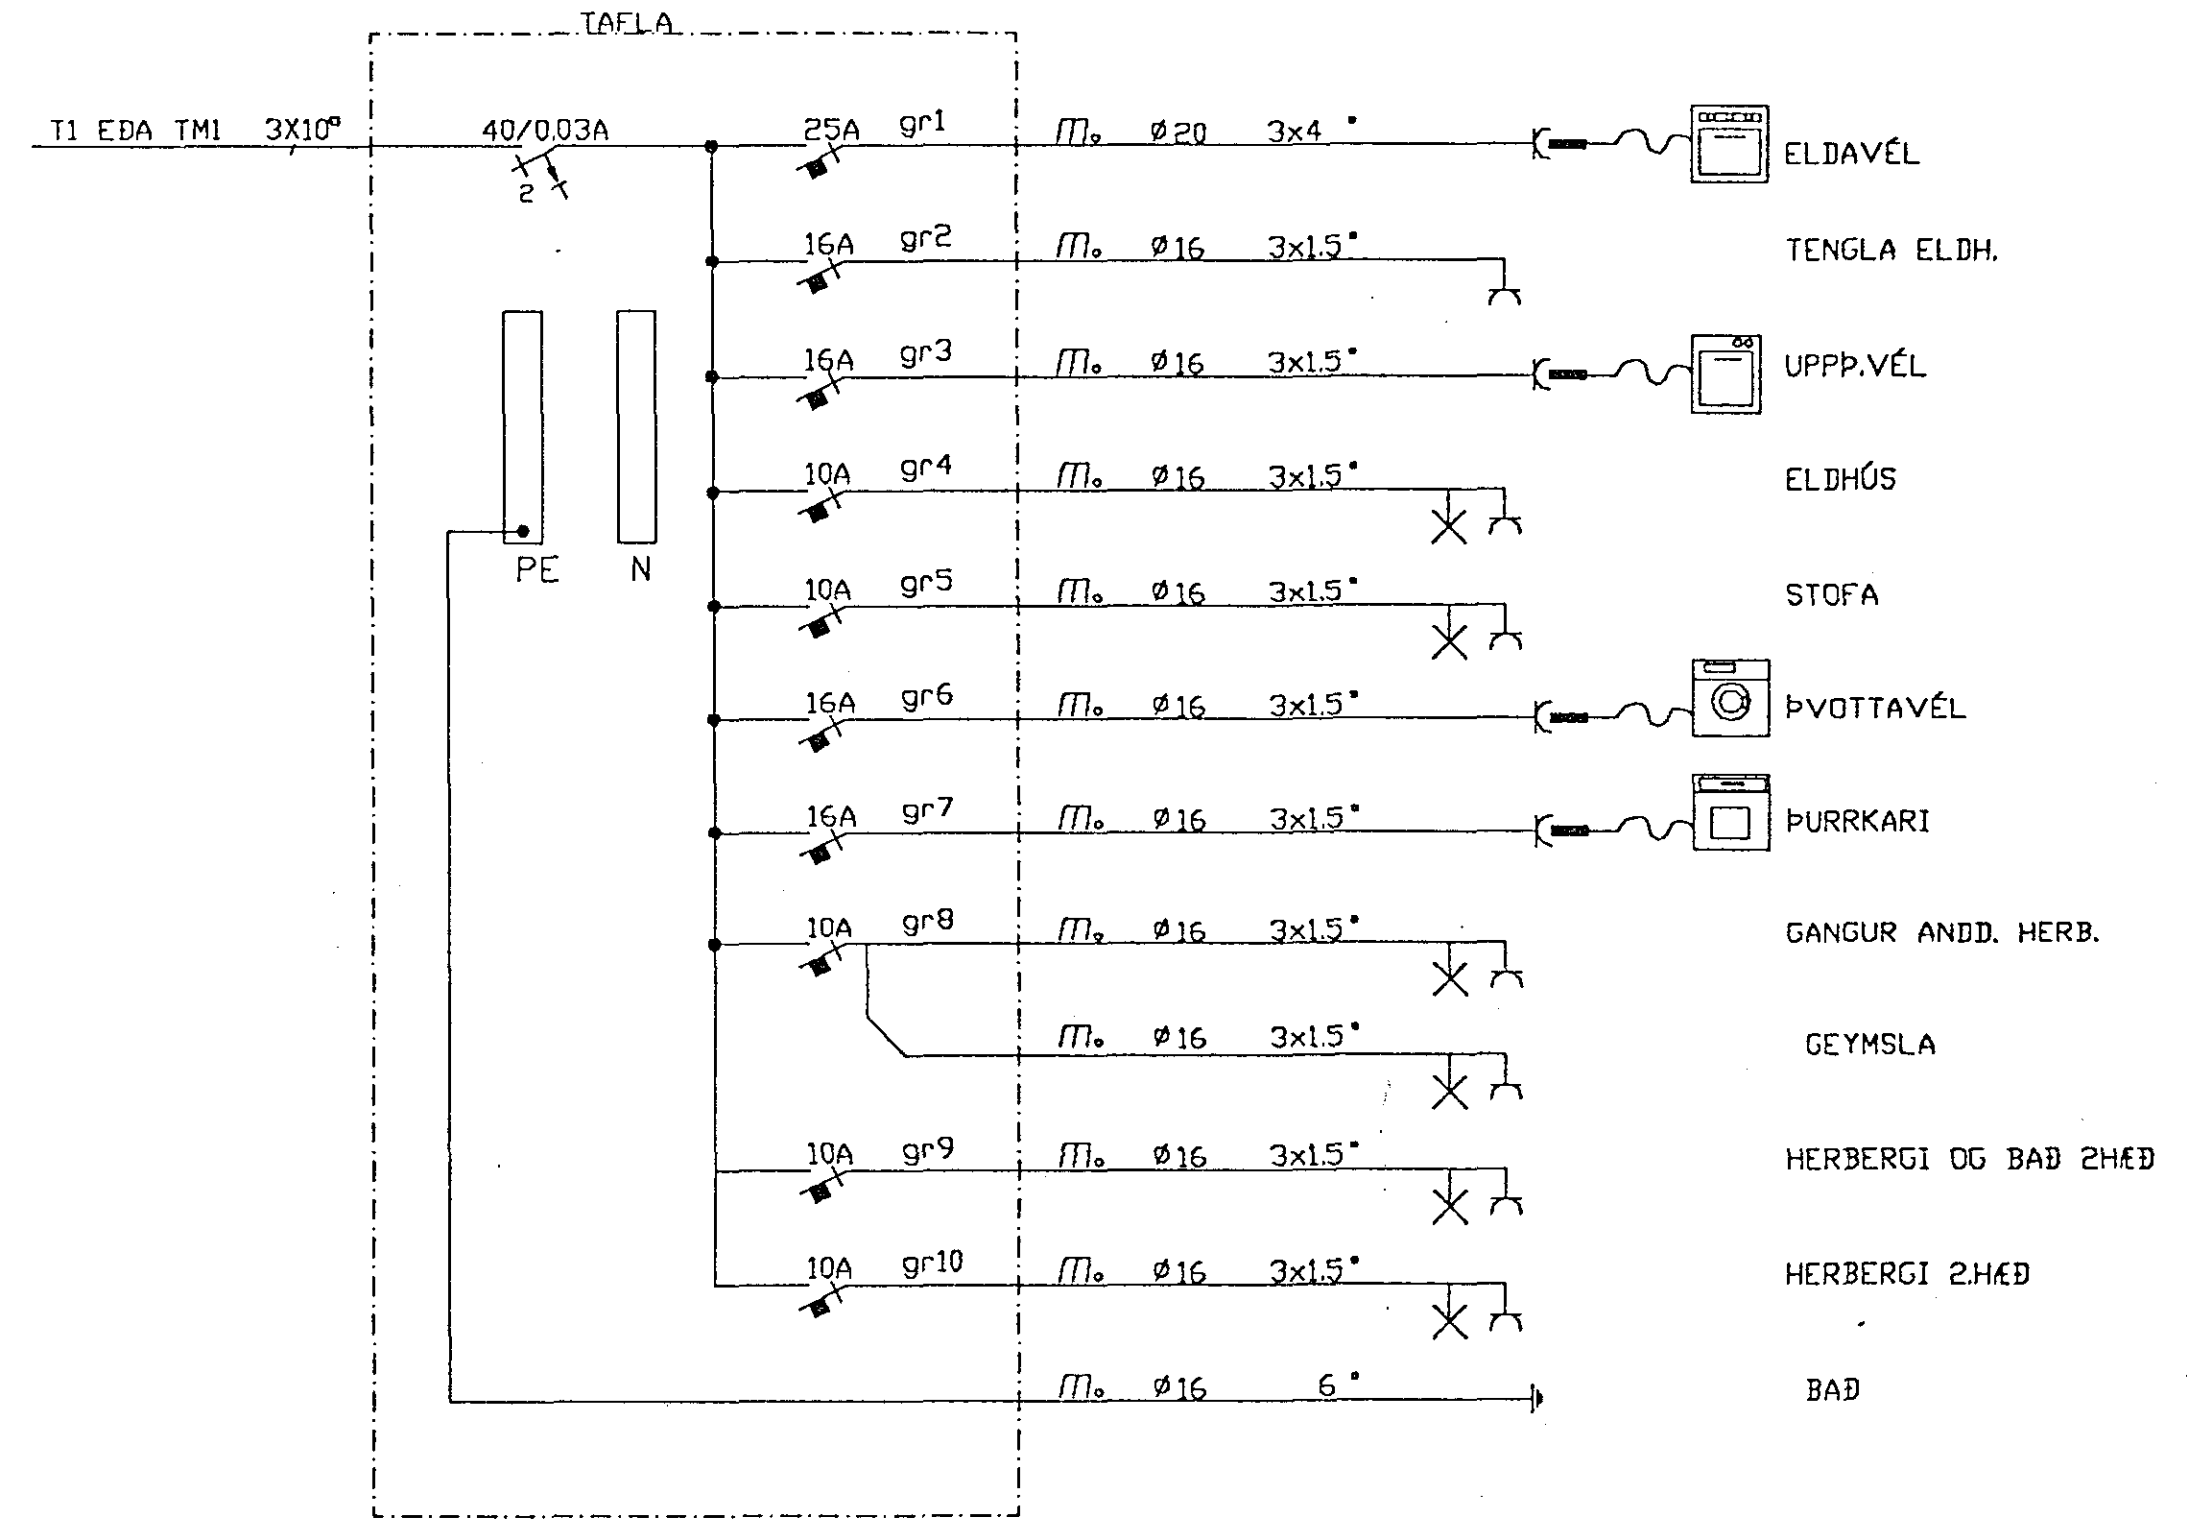

T11.1.2 , T11.2.2 T13.1.2 , T13.2.2 T15.1.2 , T15.2.2 T17.1.2 , T17.2.2

0	10	20	40	80	160	260	360	460			
Kvarð/Athugasendir	Breytingar				Hannað	Yfirfarið	Dags	Samþykkt	Sigurður Jón Jónsson Veghus 3 112 Grafarvogli sími 676282	Blad nr.	
					SJJ		14-11-90		Verknumer KL-10	Verkheiti KLUKKUBERG 11-17 HAFNARFIRÐI	17
									Tekninúmer 1-117	Verkhluti EINLÍNUMYNDIR GREINITAFLNA Í ÍBÚÐUM	