


Afstæða M 1:500

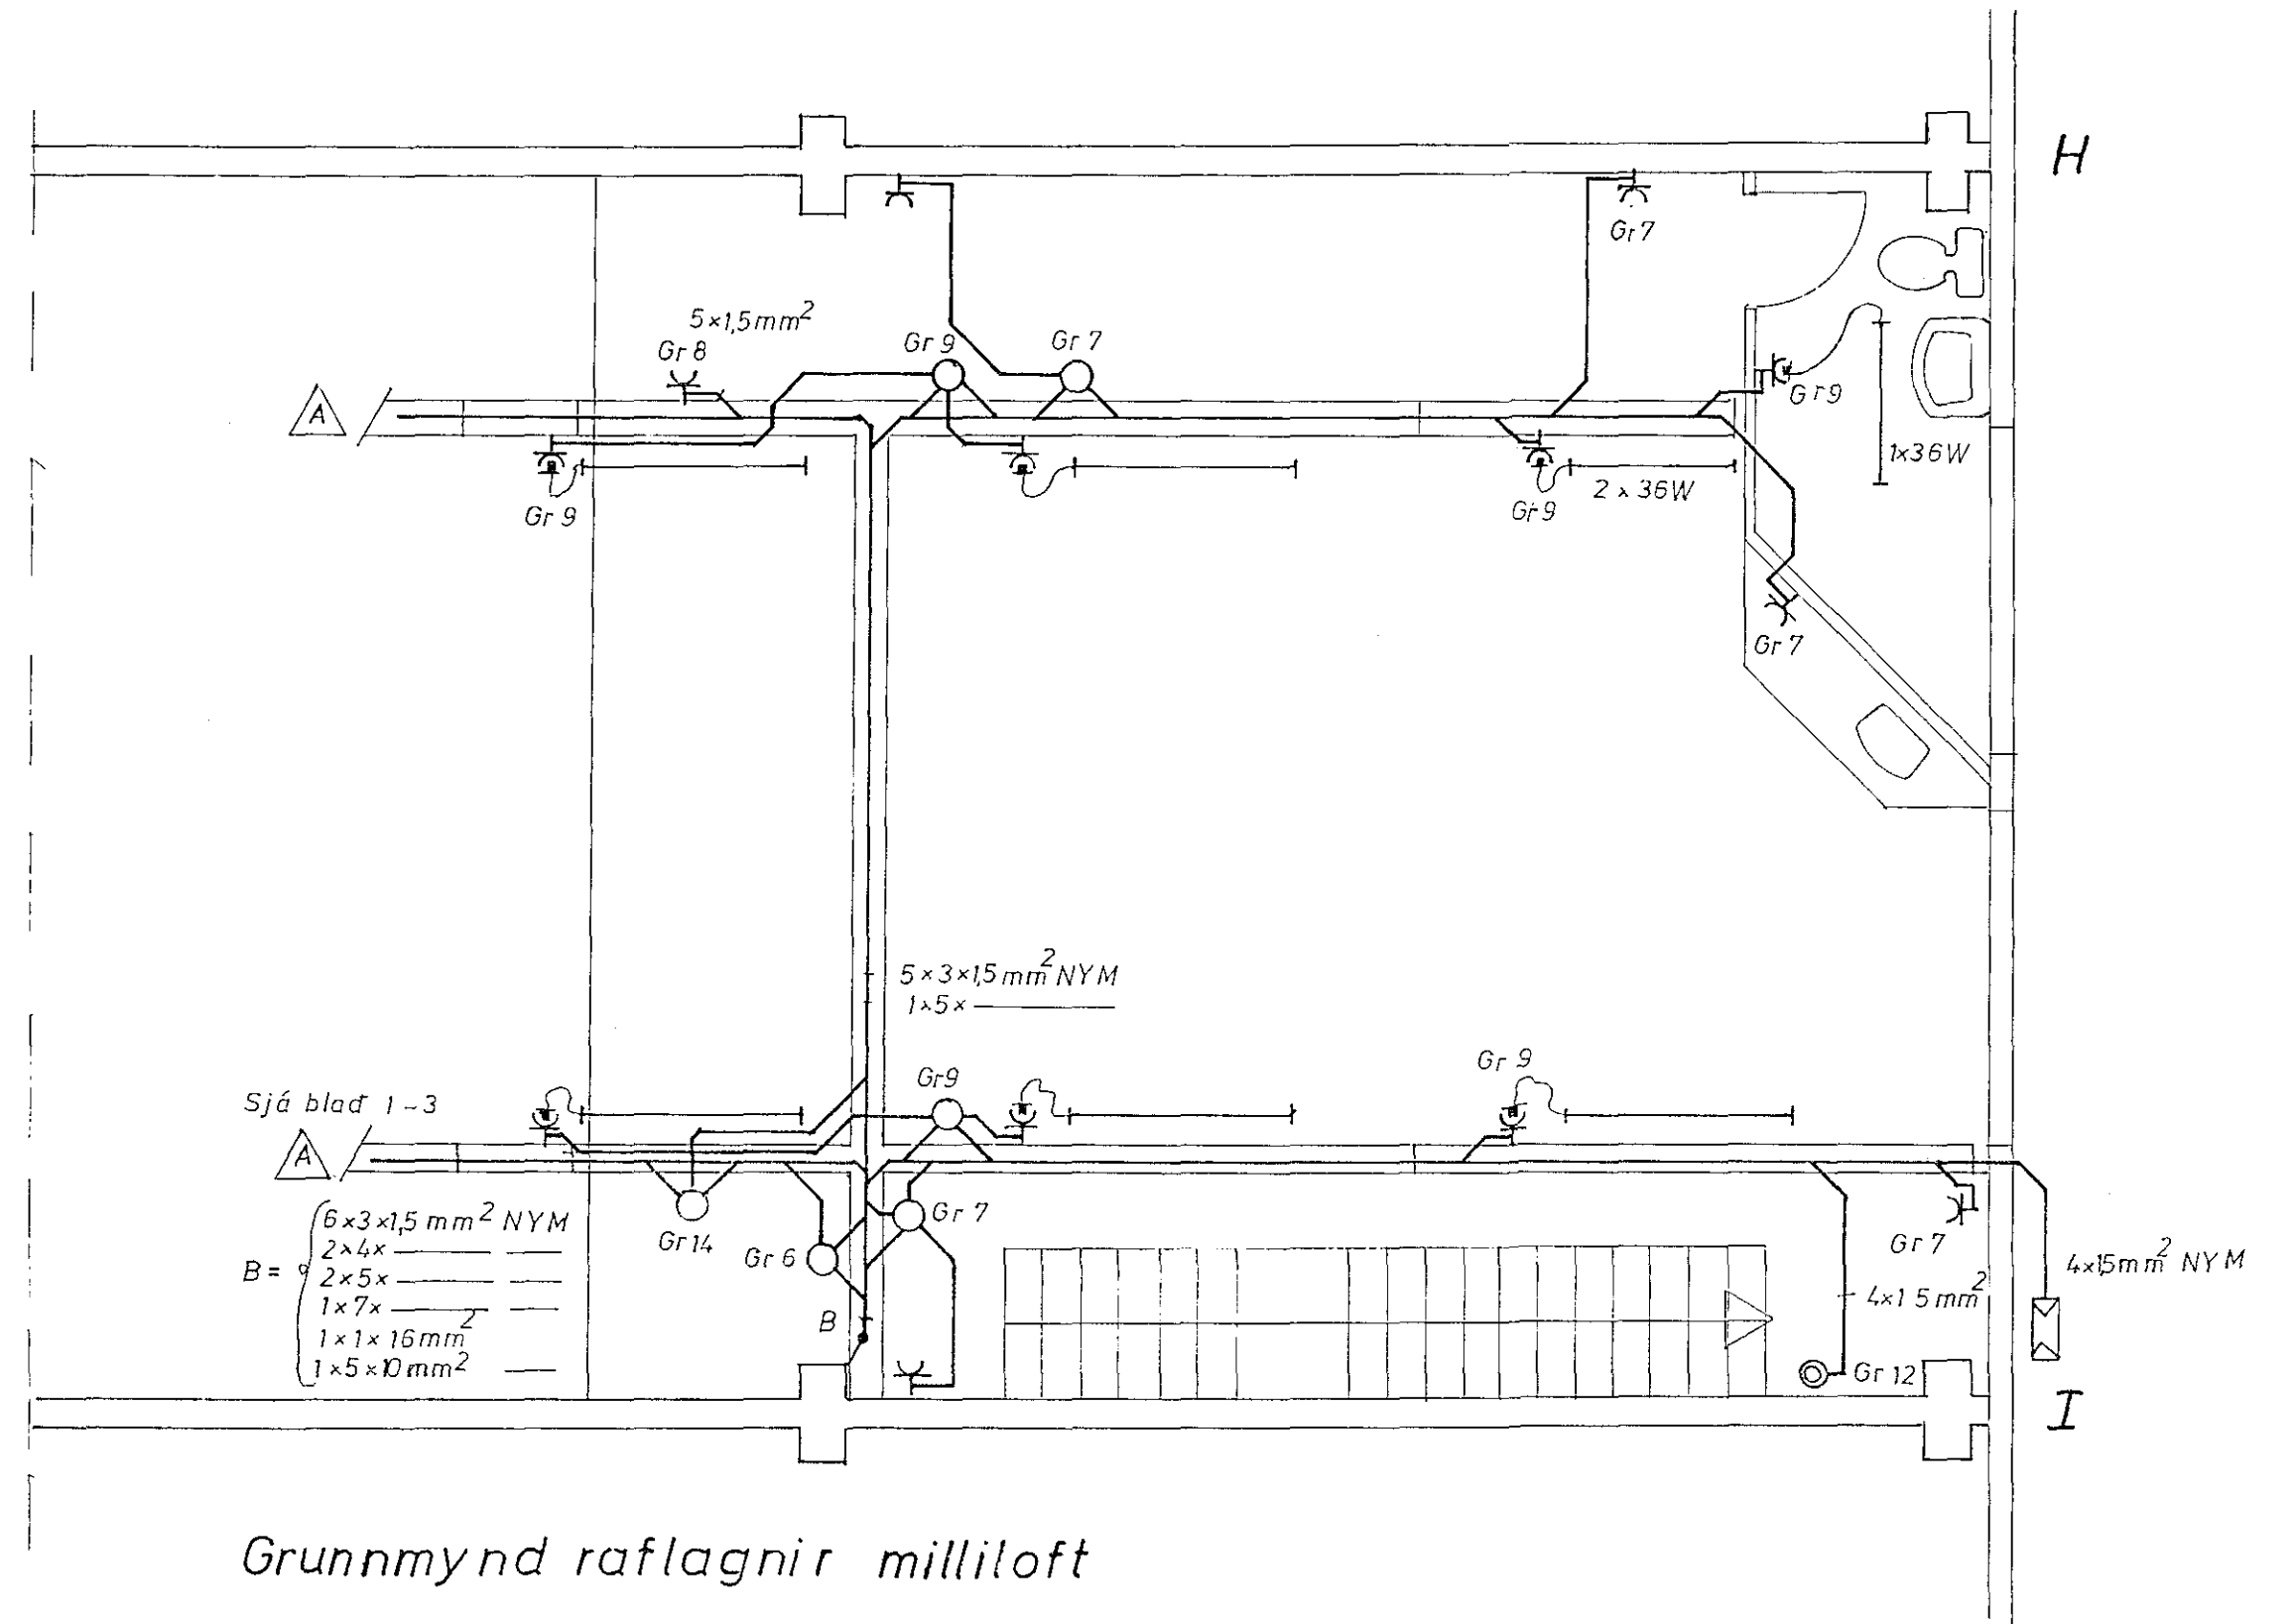

Grunnmynd raflagnir milliloft

RAFLAGNATEIKNINGAR

Raflagnir grunnmynd milliloft og afstöðumynd.

Hjallahraun 4 Hafnafirði.
Bil H-I

Dags. okt 1991

Blað # 2 - 3

Mk. 1 : 50
1 : 500

Teikn. *J. Ben*

Breytt.

Nr. * 12