



R.H. Ø50
 Simi Ø50
 Loftn. Ø25
 aukar. Ø25

rör skulu ná
 út fyrir loftarm.

SNID MKV. 1:50

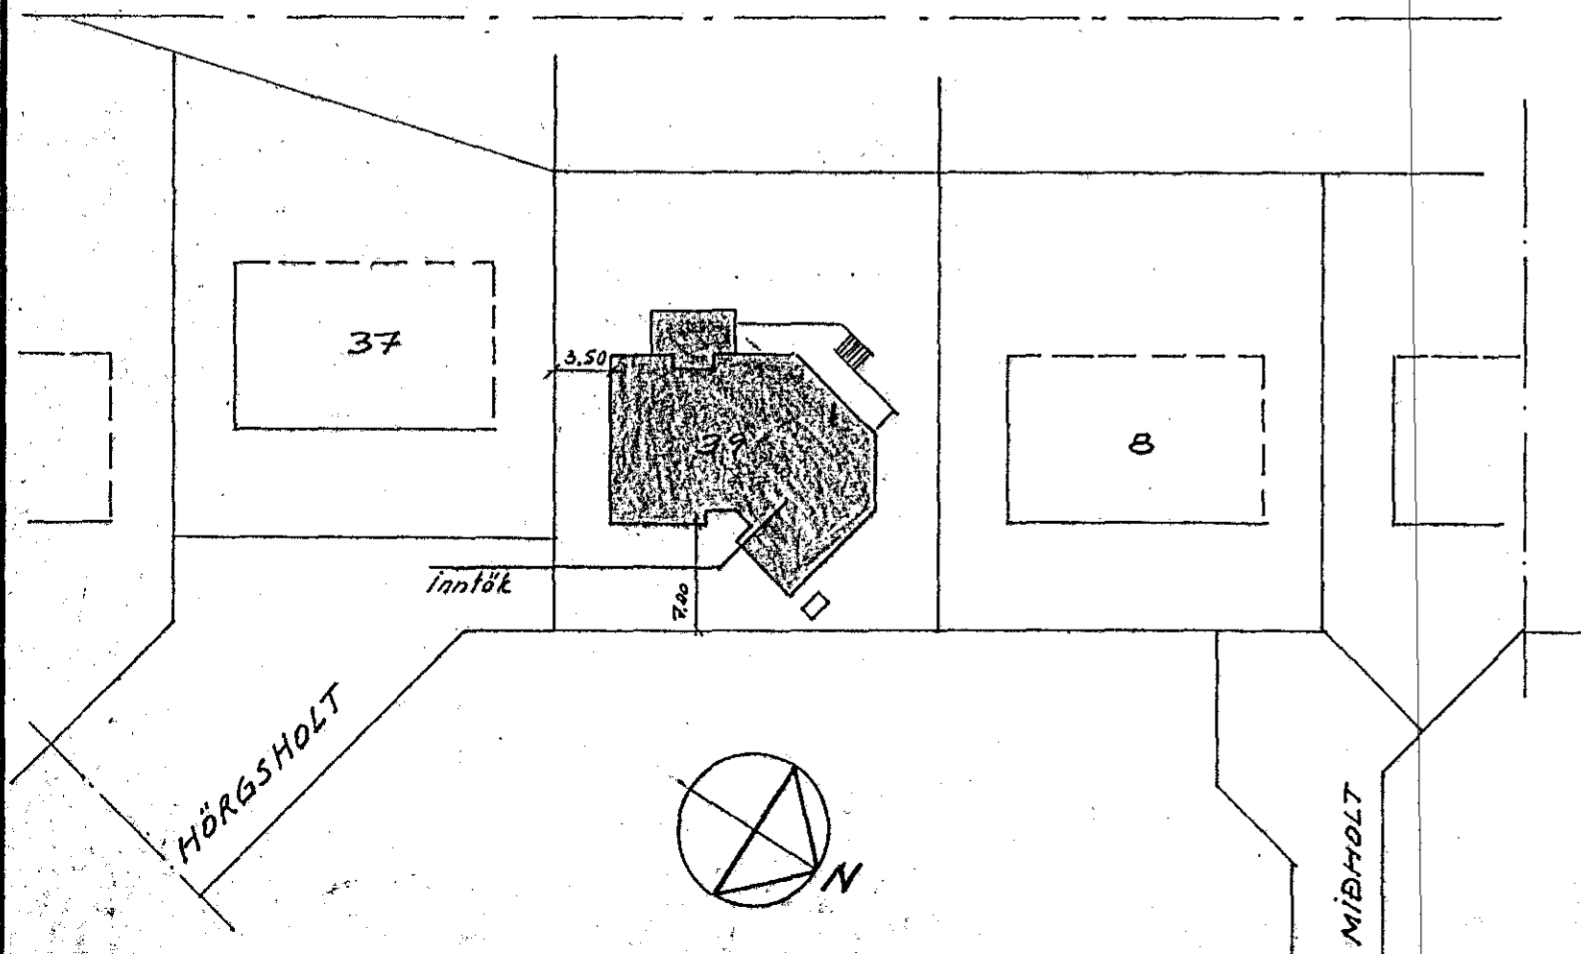

AFSTÖÐUMYND MKV. 1:500

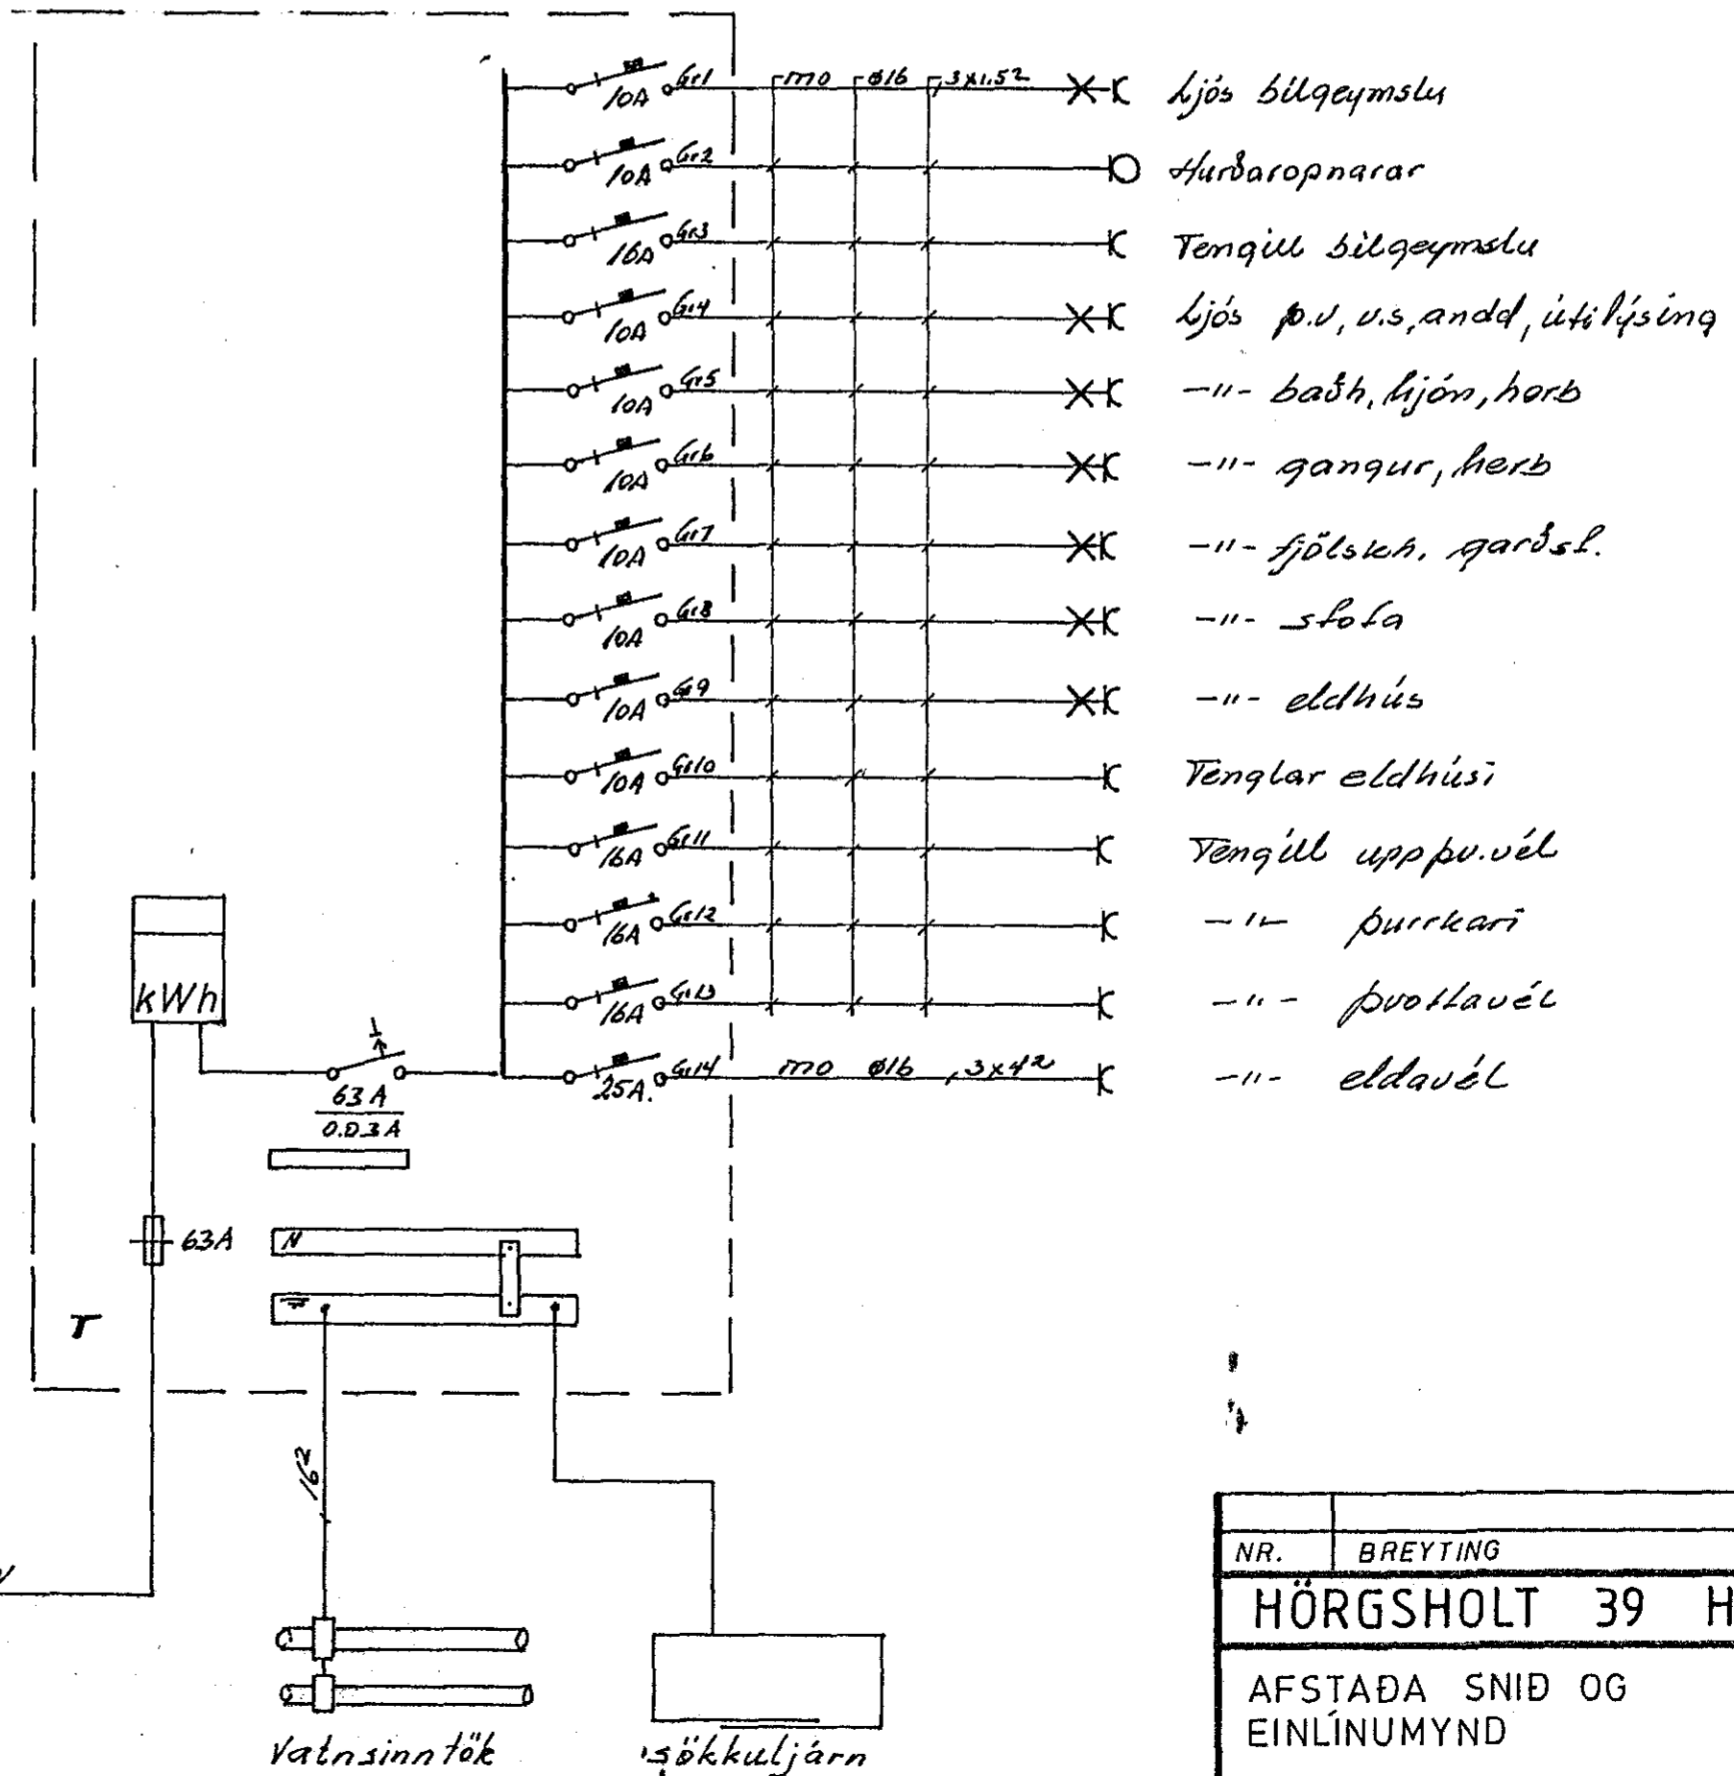

NR.	BREYTING	DAGS	BR.
HÖRGSHOLT 39 HAFNARFIRÐI			
AFSTADA SNID OG EINLINUMYND		HANNAÐ	F.Ö.H.
		TEIKNAD	7.9.H
		DAGS	Júní '91
		BLAÐ	2 AF 2
		KVARÐI	1:500/1:50
		VERK NR.	91-264