



EINLÍNUMYND

HÚSVEITA TENGIST Á FASA T.

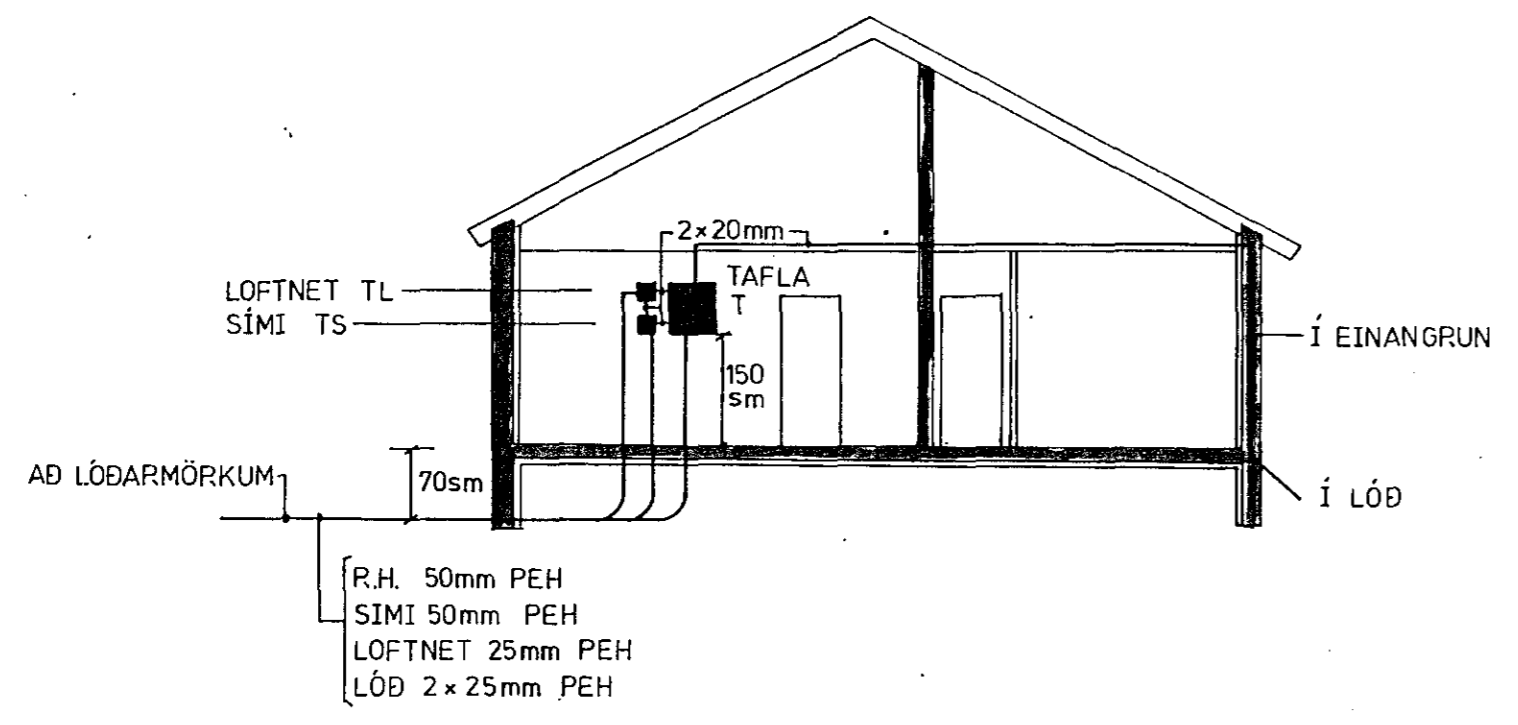

SNID A-A

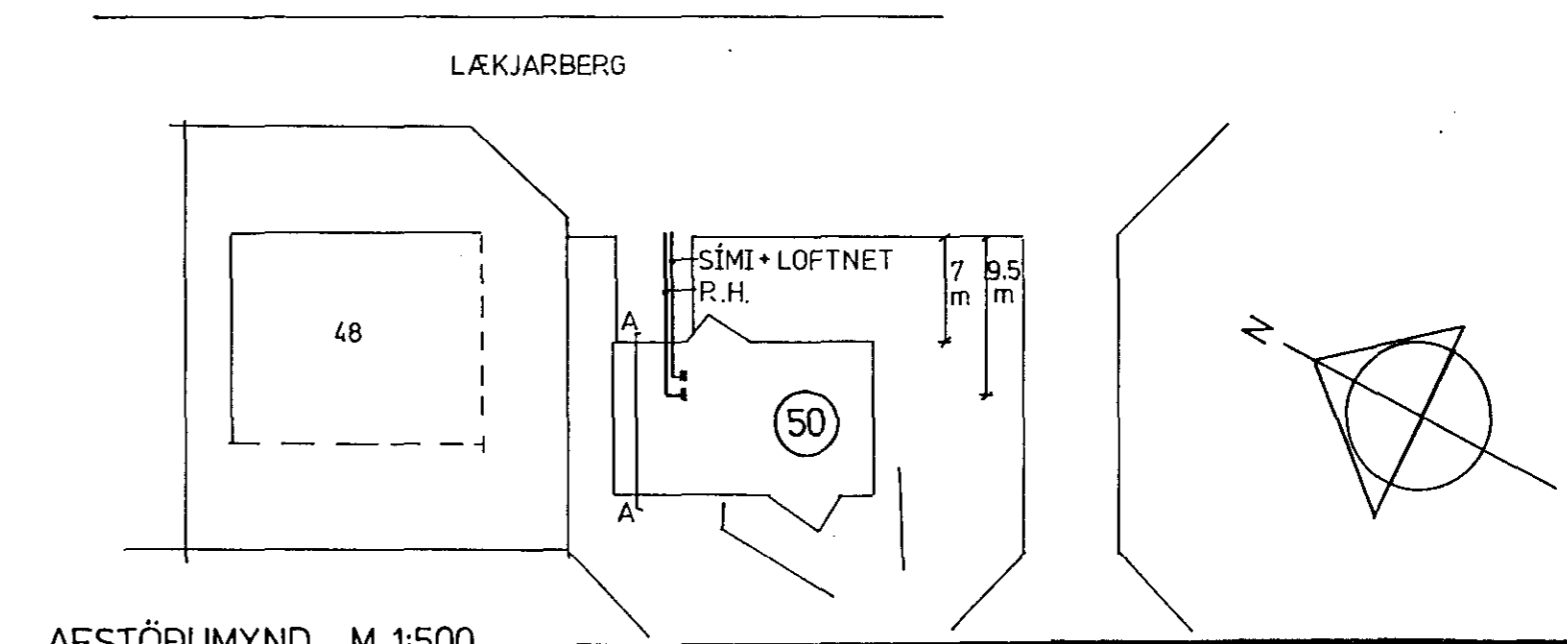

AFSTÖÐUMYND M 1:500

KVARDI BLAD	FRH. BL.	VERKHEITI
3		LÆKJARBERG 50 HAFNARF.
HANNAÐ VEIKNAD VPINF.		
G.J.	GJ	GUNNAR JÓNSSON
APRÍL 91		RAFNAHAGSÍÐNFR. S:91-051109