
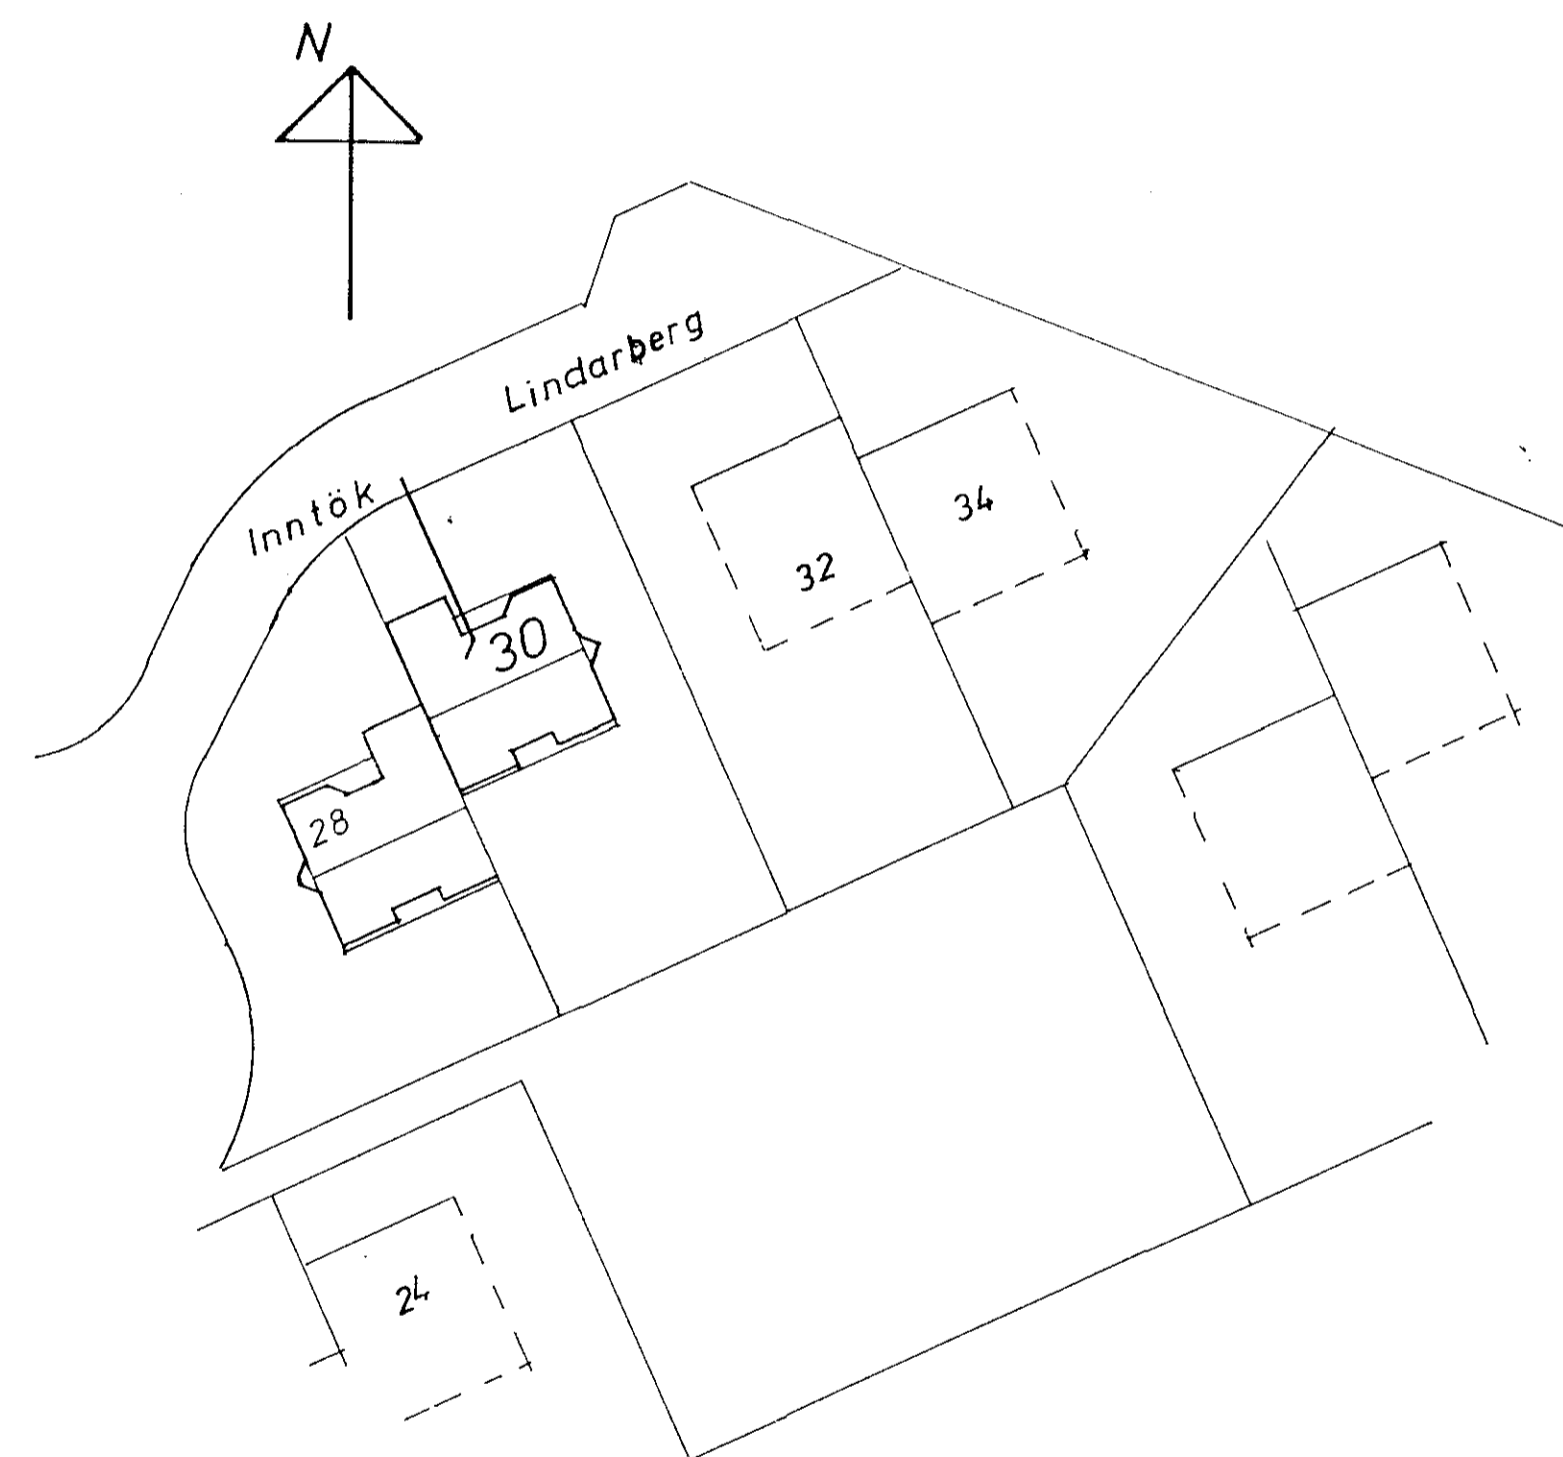


Snid A-A Mk 1:100

Loftnetskerfi

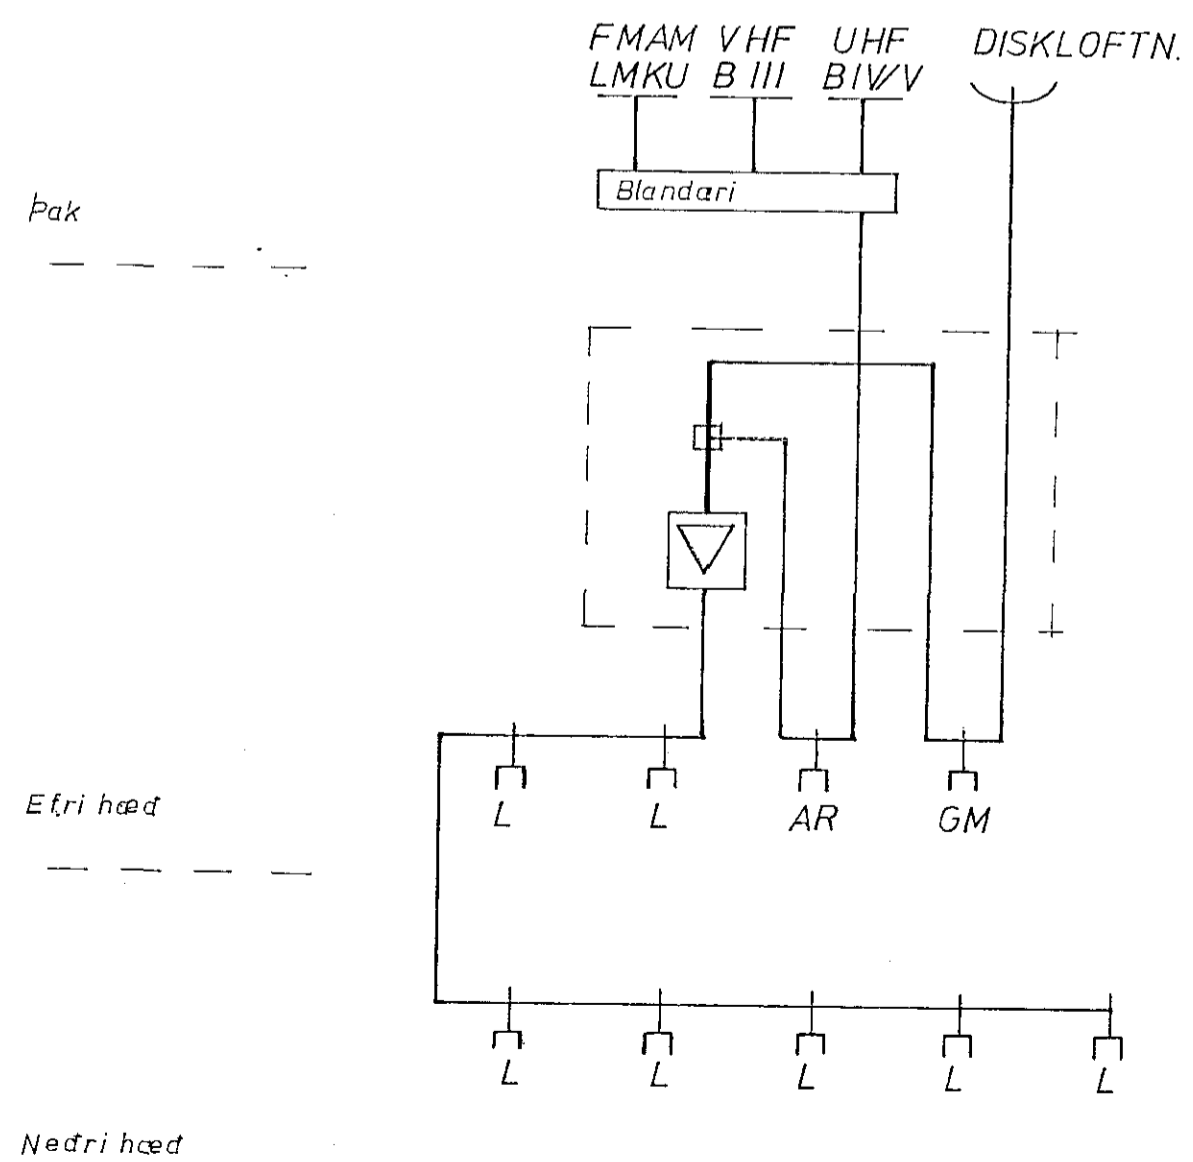

Afstöðumynd Mk 1:500

RAFLAGNATEIKNINGAR
Snið, afstöðumynd og loftnetskerfi.

Lindarberg 30 Hafnarfirði.

Dags mars 199
Blað # 6 - 6
Mk. 1 : 500
1 : 100
Teikn. *[Signature]*
Breytt.
Nr. * 7