




GREINATAFLA

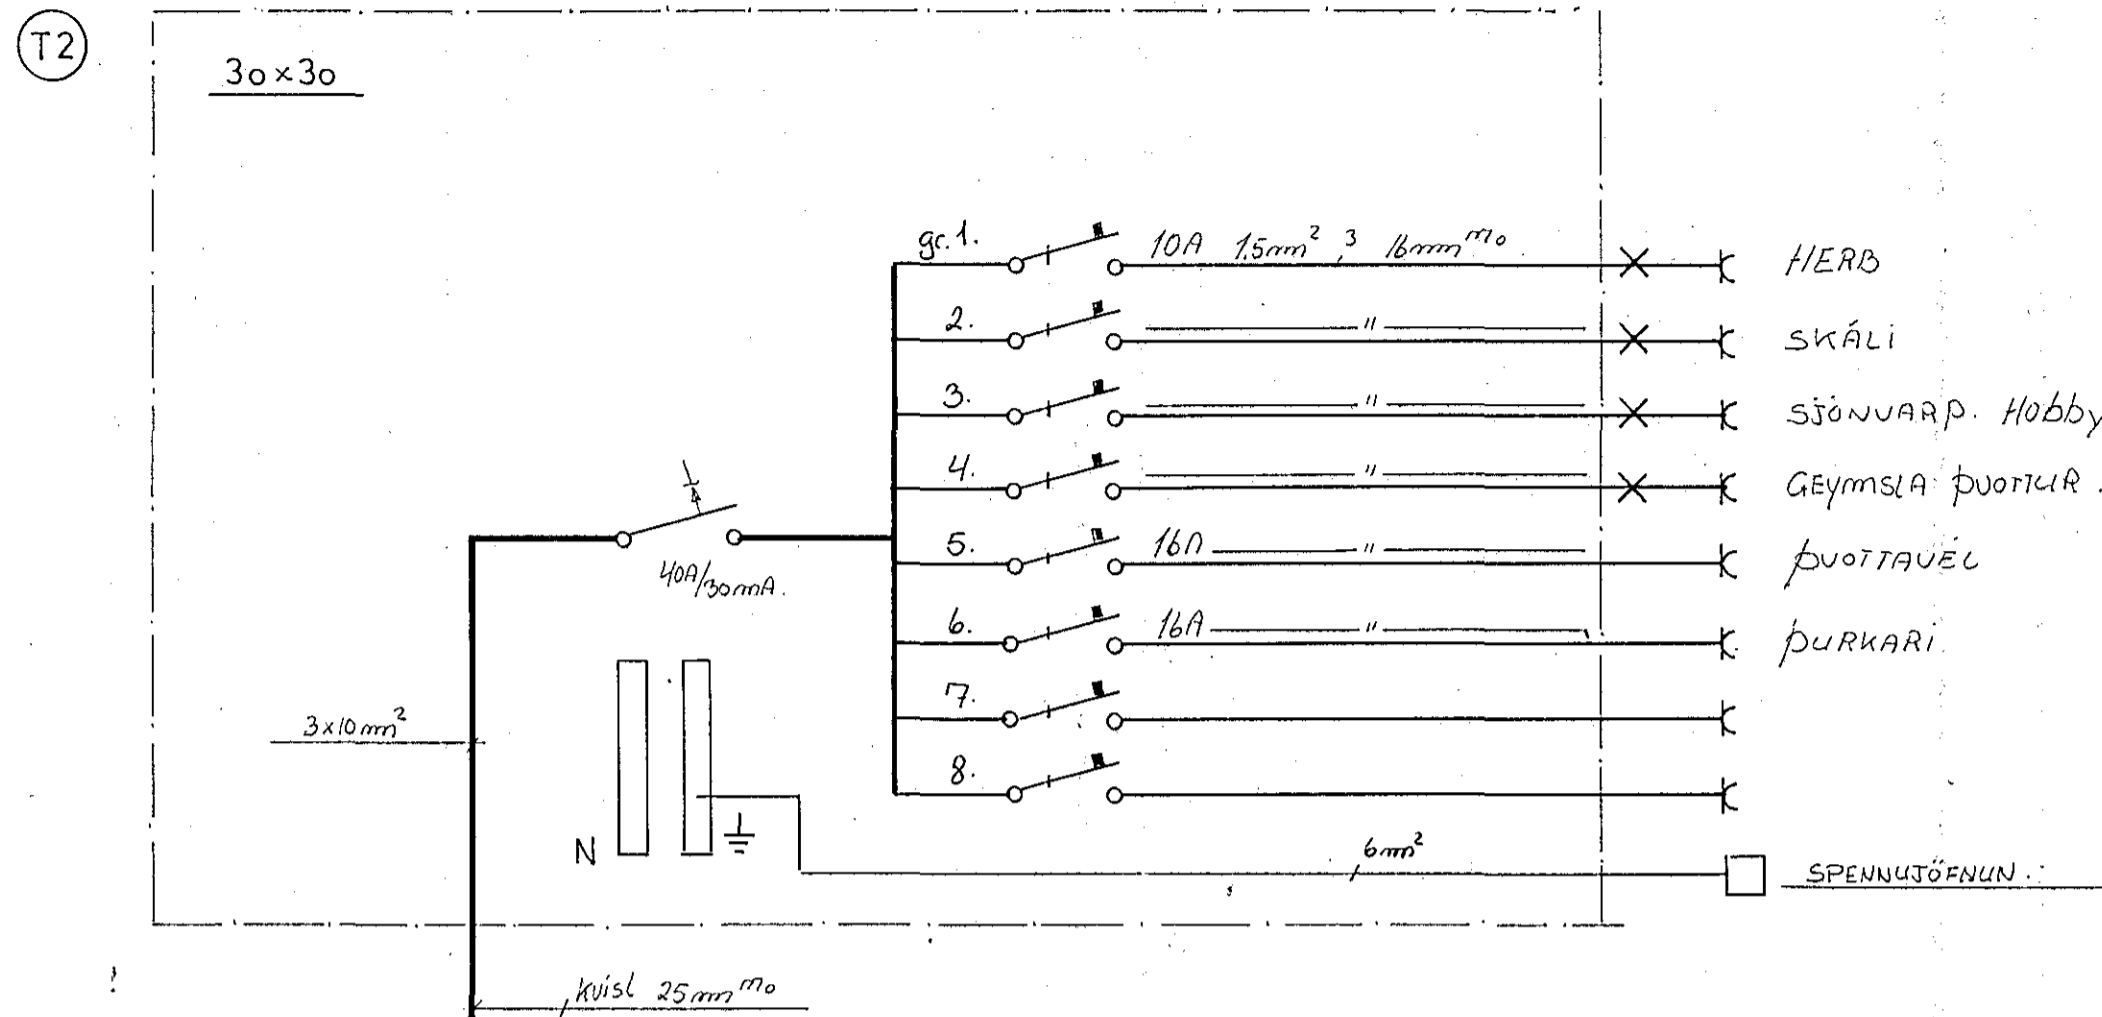


AÐALTAFLA

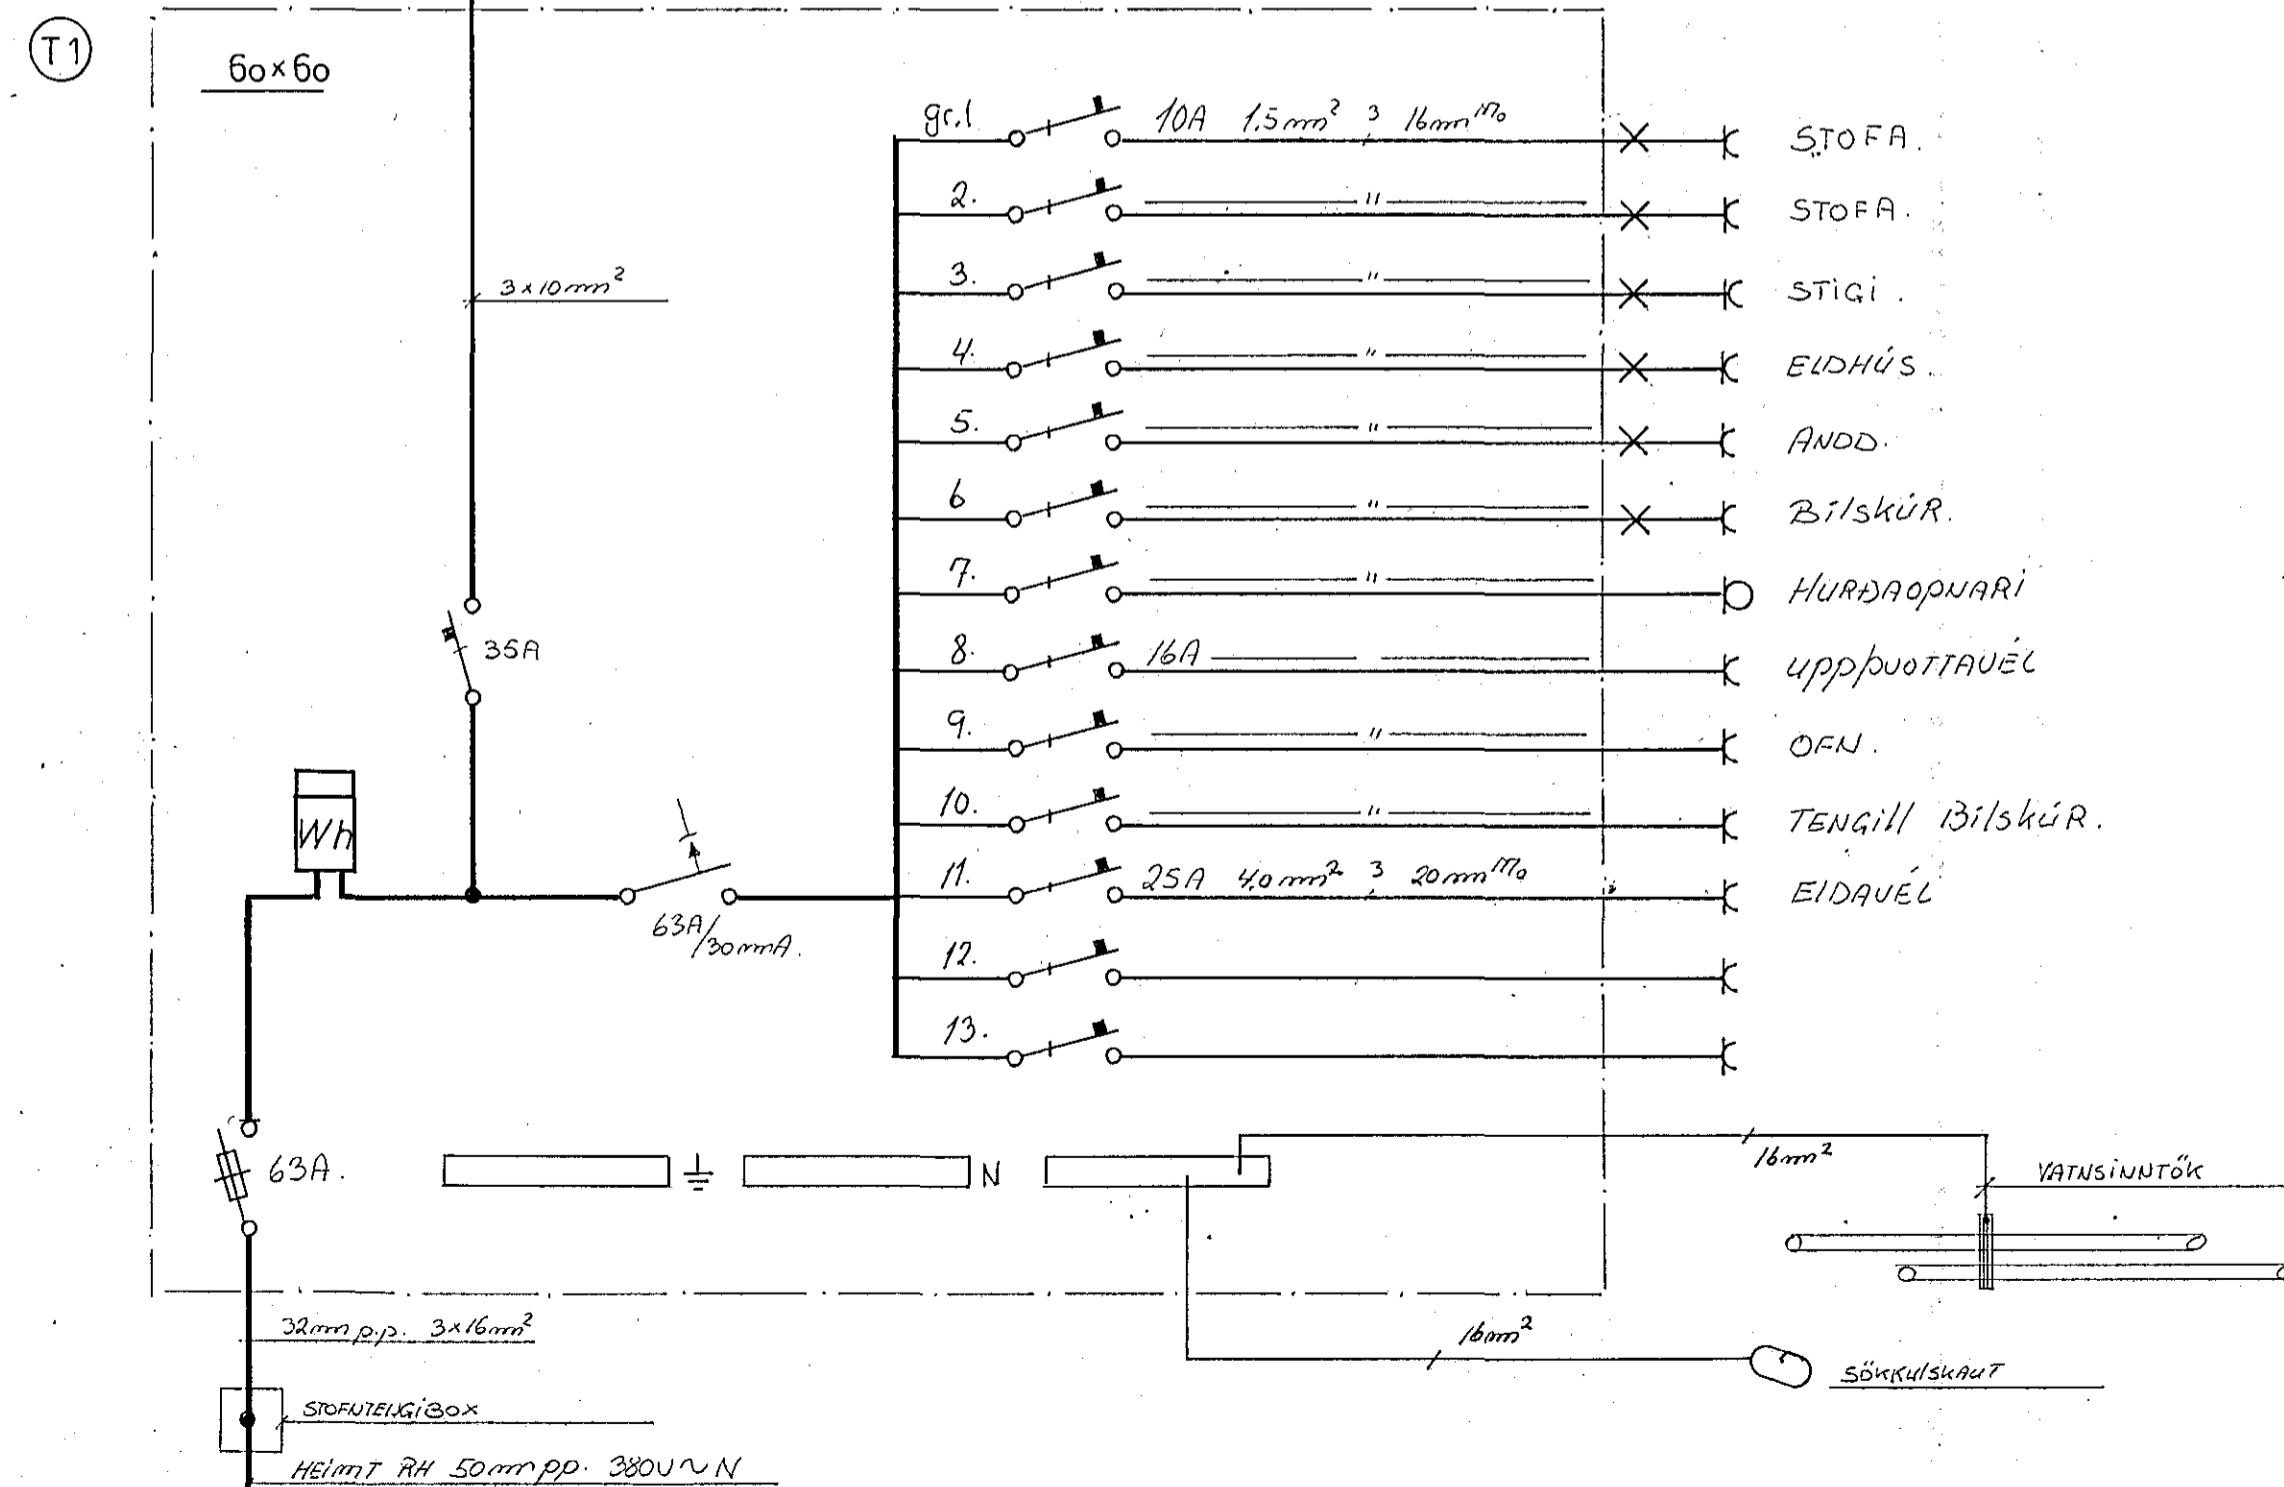

AFSTÖÐUMYND mkv 1:500

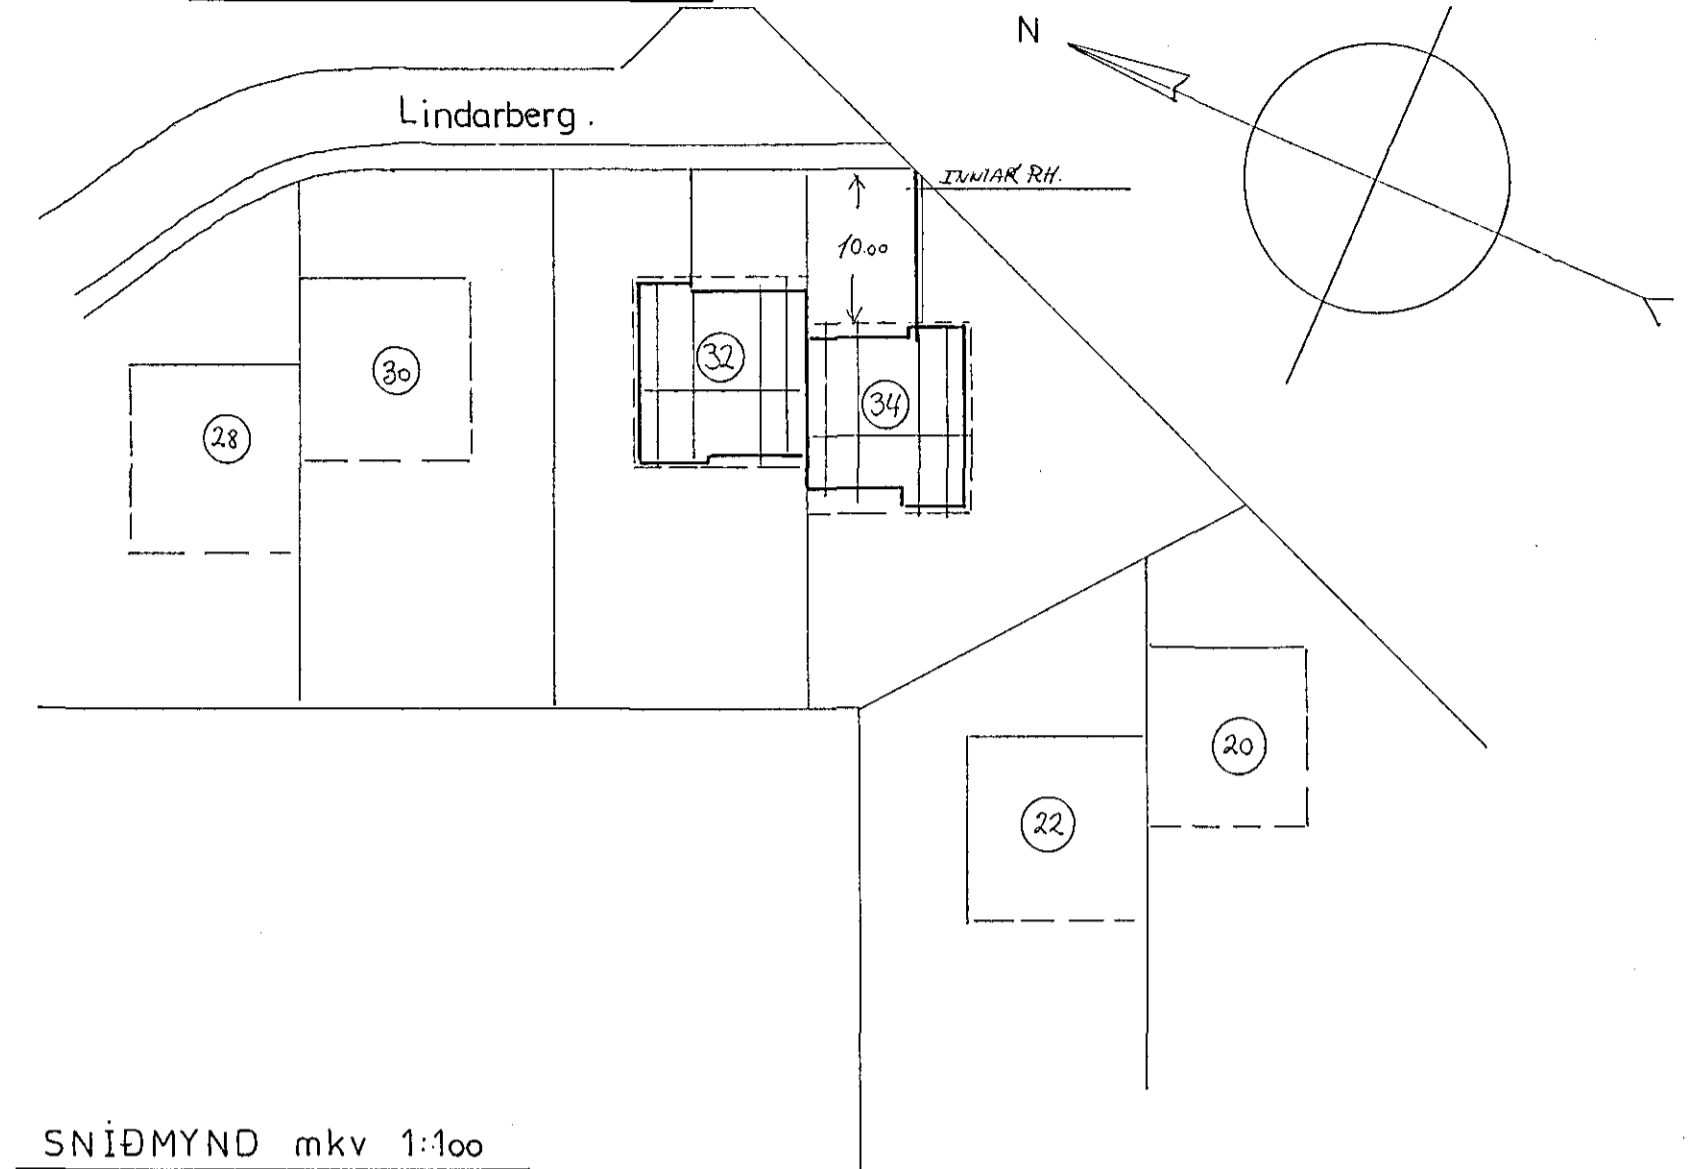

SNÍÐMYND mkv 1:100

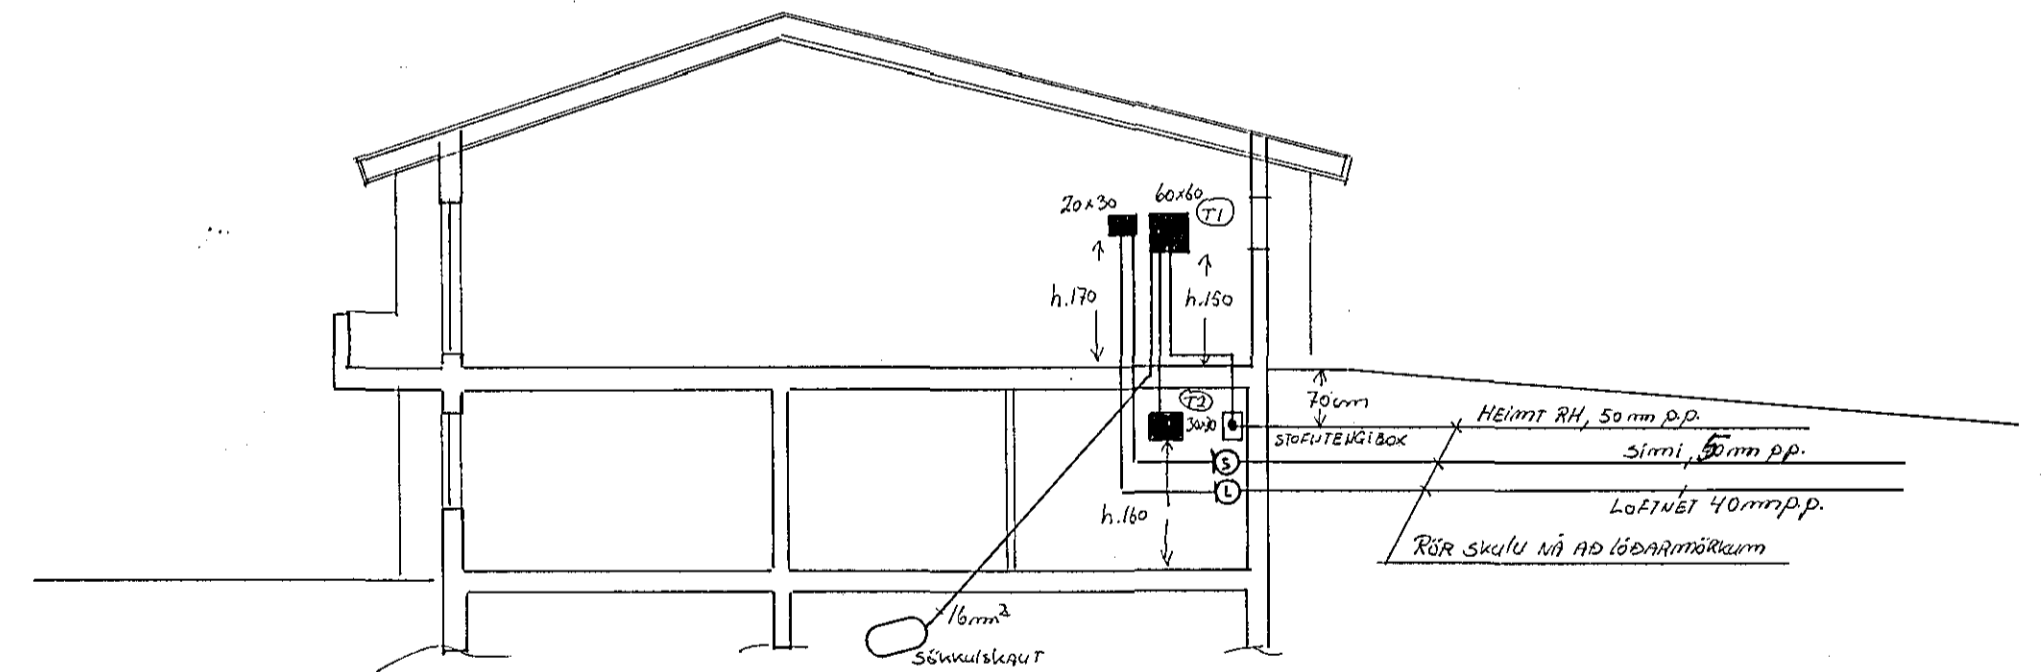

LÍNDARBERG 34. Hafnarfirði	T	mál 1:100
RAFLÖGN		blað 3 af 3.
HELGI KR. EIRÍKSSON. RAFLAGNAHÖNNUN		dags Júlí 90
Reykjavík. Júlí 1990 Helgi kr. Eiríksson. Sími 688-388		teikn no 1012