



Andl., Söpp, Xjól, Geymslur
Stigahús 2.-3. hæð

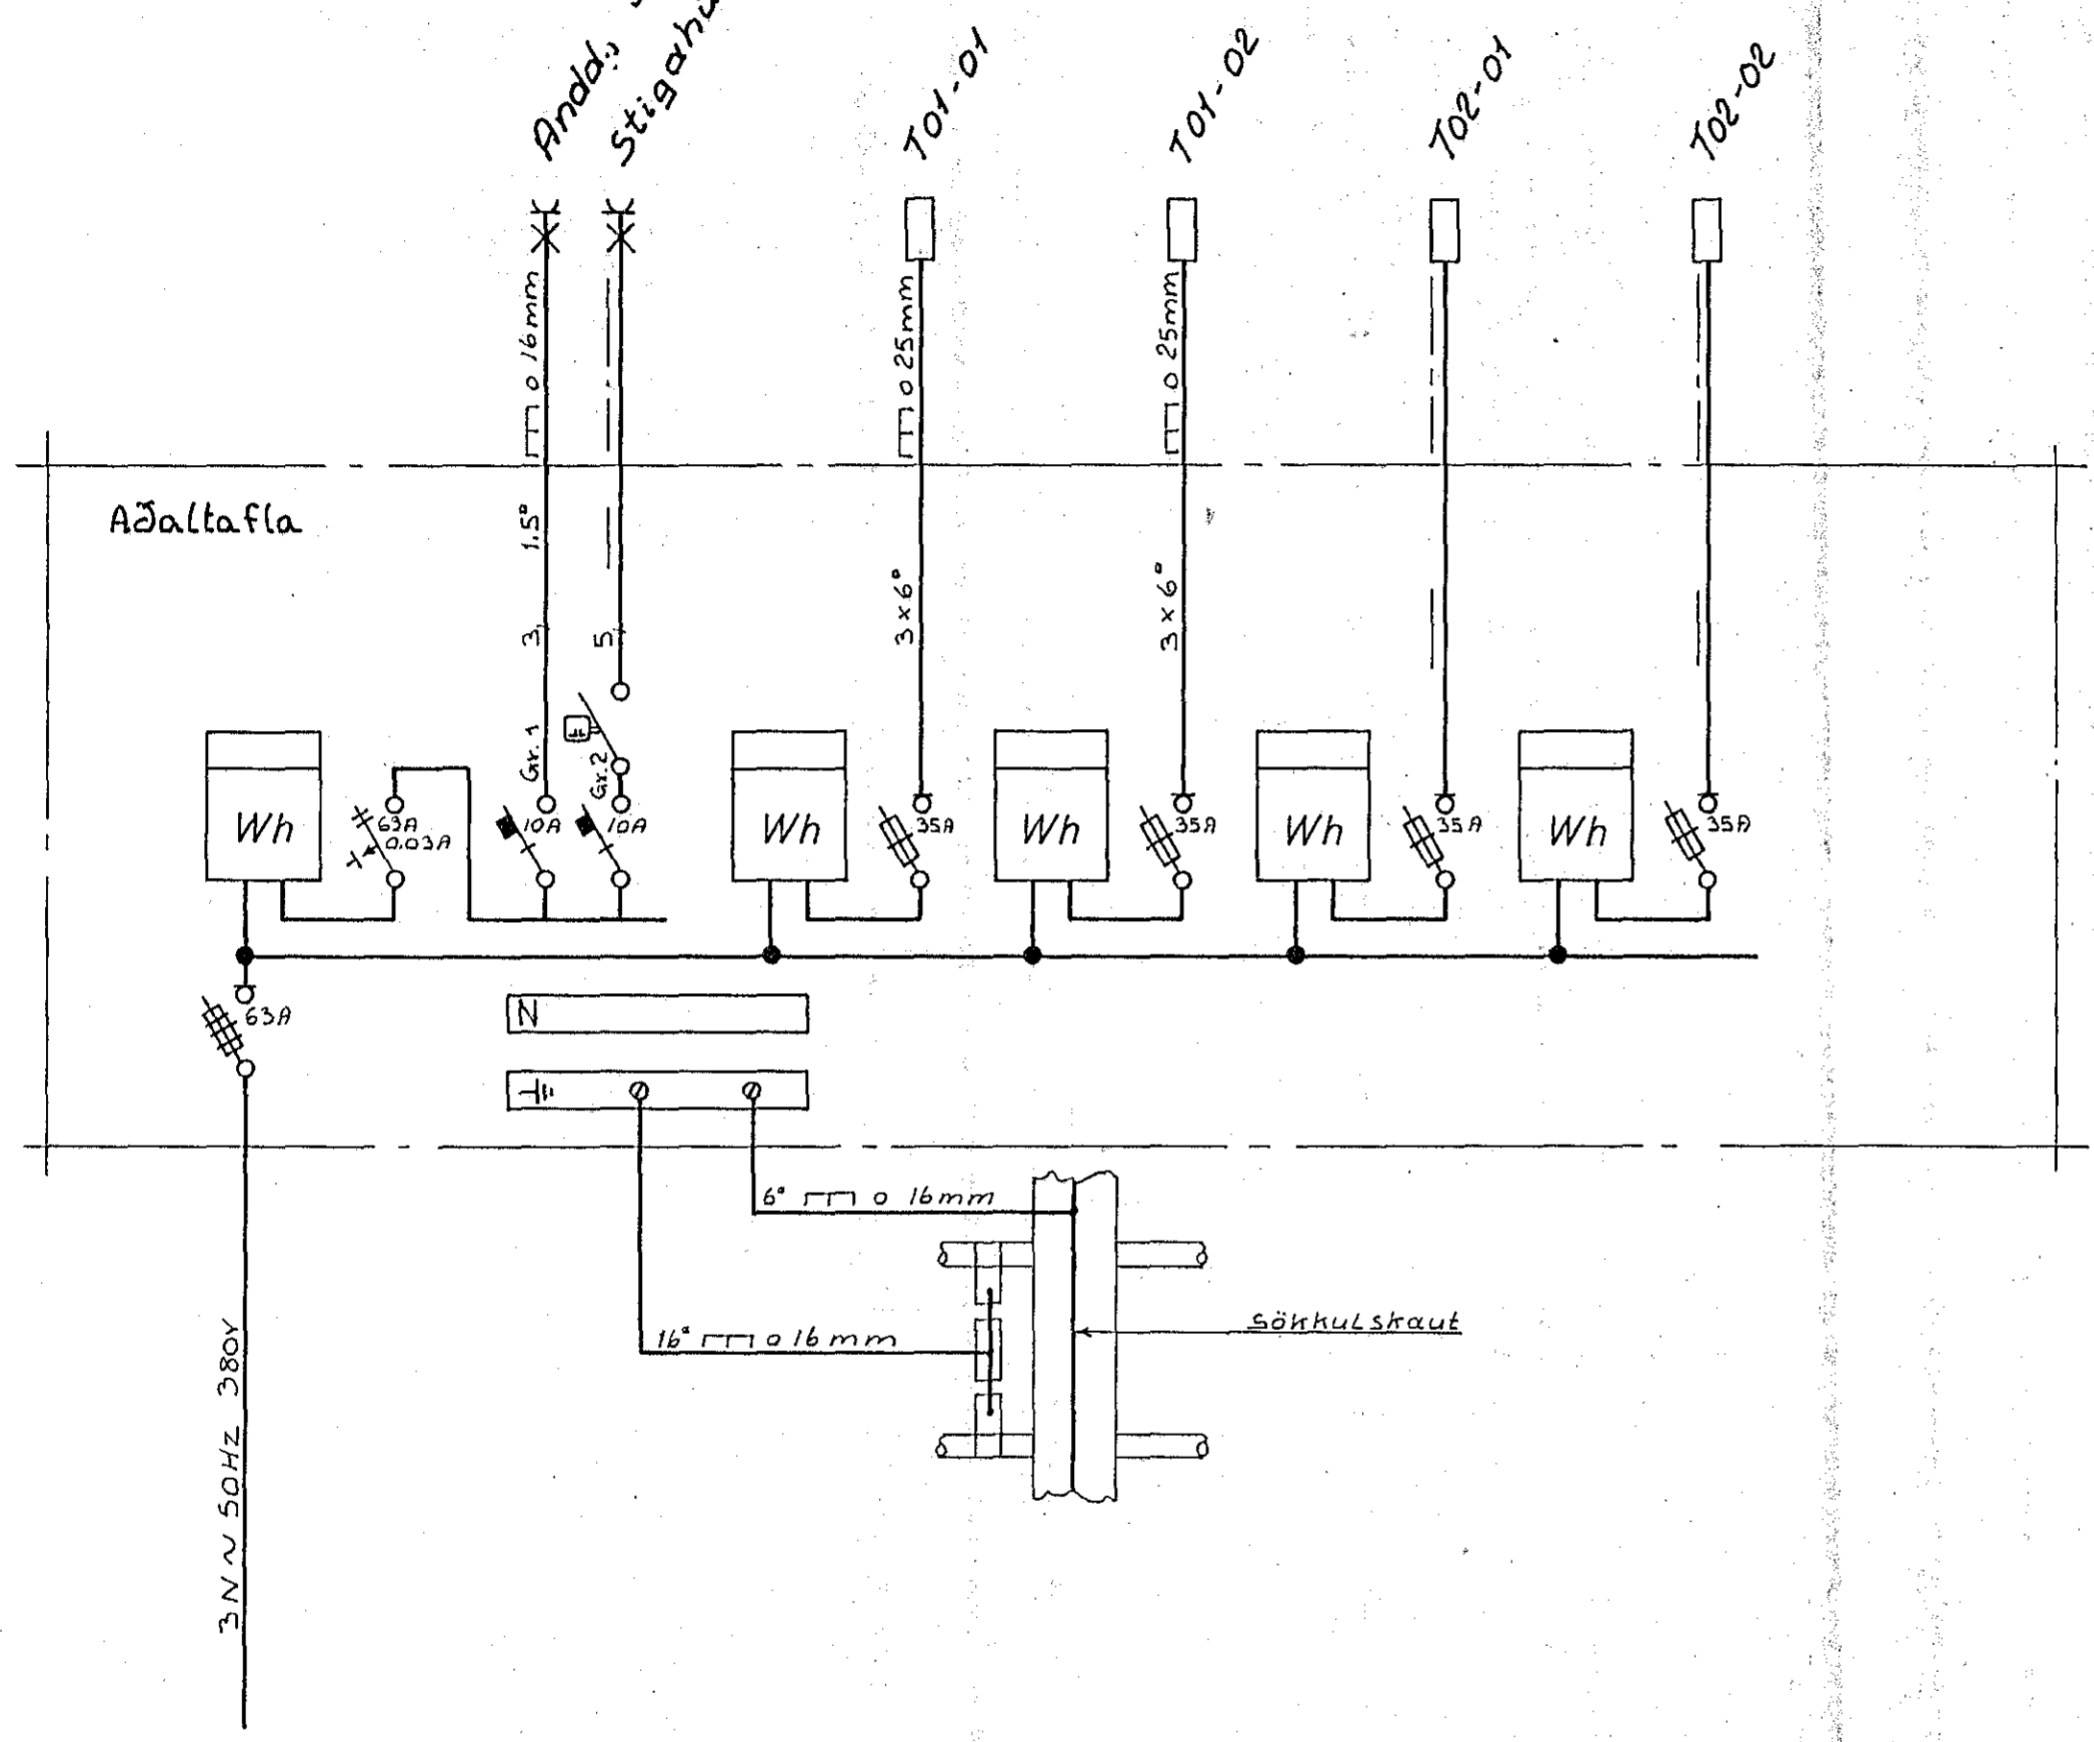

Elöskvél
Uppb. vél
Örbylgjuofn
Þurrkari
Þvottavél
Elhúis
Stofa
Bæðh.b., Herb., Geymsla
Herb., Gangur

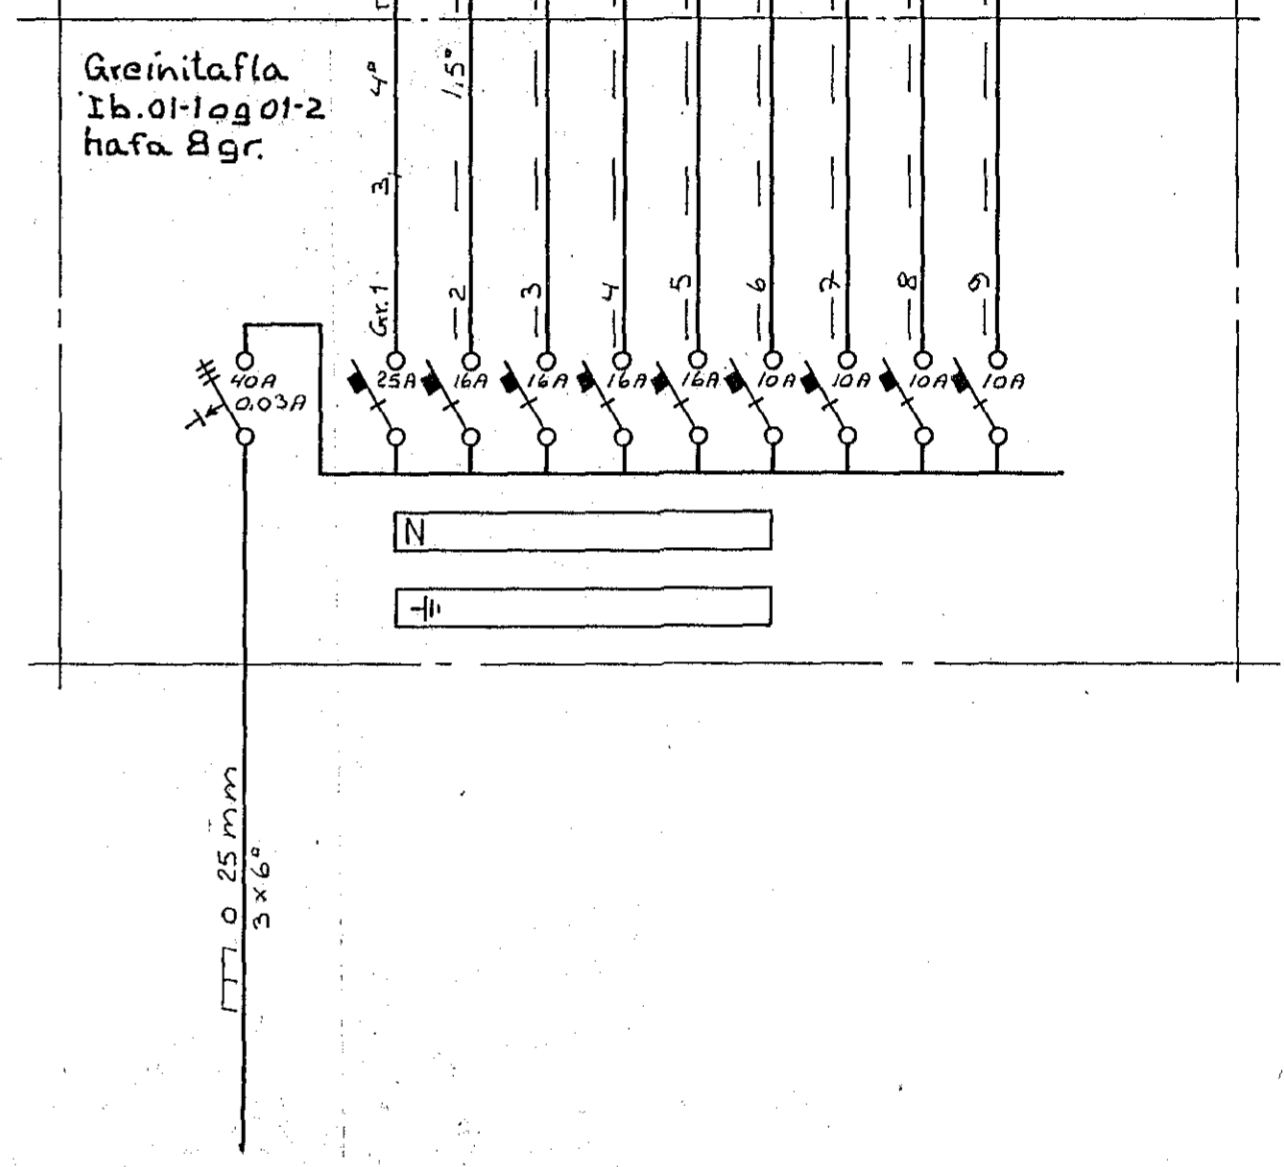

BYGGDAVERK HF.
REYKJAVÍKURVEGI 60 SÍMI 54644

THOMAS KAABER RAFIÐNFRÆÐINGUR
Teiknistofa Skólavörðustíg 3 Sími 21266

MÍÐHOLT 1
EINLIÐNUMYNDIR

verk 631	bl. 4 af 4	m.	d FEB. '91	t. LGS
sk. 175	samb.		Thomas Kaaber	