



- Gr1 10A 170 016 32152 X X ljós andd, herb, v.s
- Gr2 10A X X út ljós, bílskýli
- Gr3 10A X X skáli
- Gr4 10A X X bílgeymsla.
- Gr5 16A X Tengill -"-
- Gr6 10A O Hundaropnars bílg
- Gr7 10A X X ljós slótu
- Gr8 10A X X eldhús, bað
- Gr9 10A X X gannur, hjón
- Gr10 10A X X herb, p.v
- Gr11 10A X X borðstofa, stígi
- Gr12 10A X Tenglar eldhúsi
- Gr13 16A X Tengill uppvottasél
- Gr14 16A X -"- pöllumél
- Gr15 16A X -"- purrkari
- Gr16 16A X -"- örbylgjuofn
- Gr17 16A X -"- bakarofn
- Gr18 25A X -"- eldavél

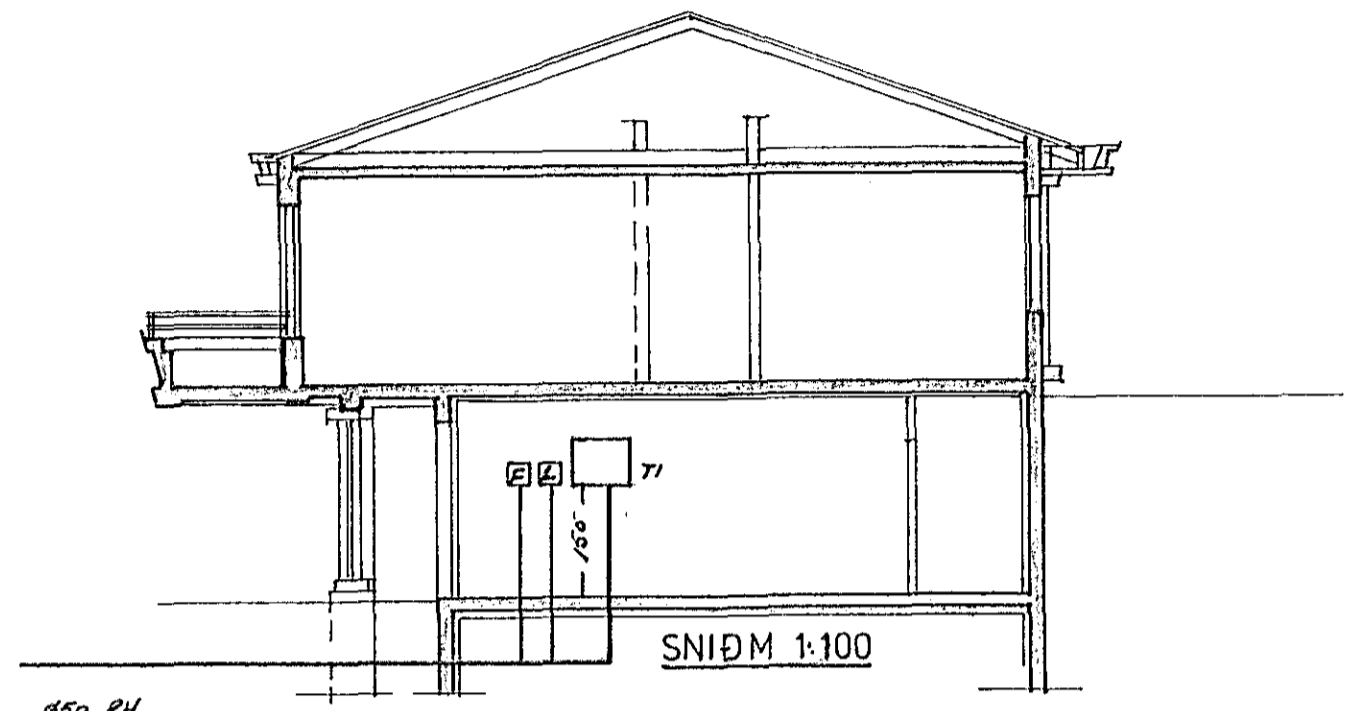

Ø50 RH  
Ø50 SÍMI  
Ø50 LÖGUM.  
Ø25 ANKA.

INNÞAKSPIPUR SÉU 70CM Í JÖRÐ  
HEILAR AÐ LÖÐARHÖRÐUM

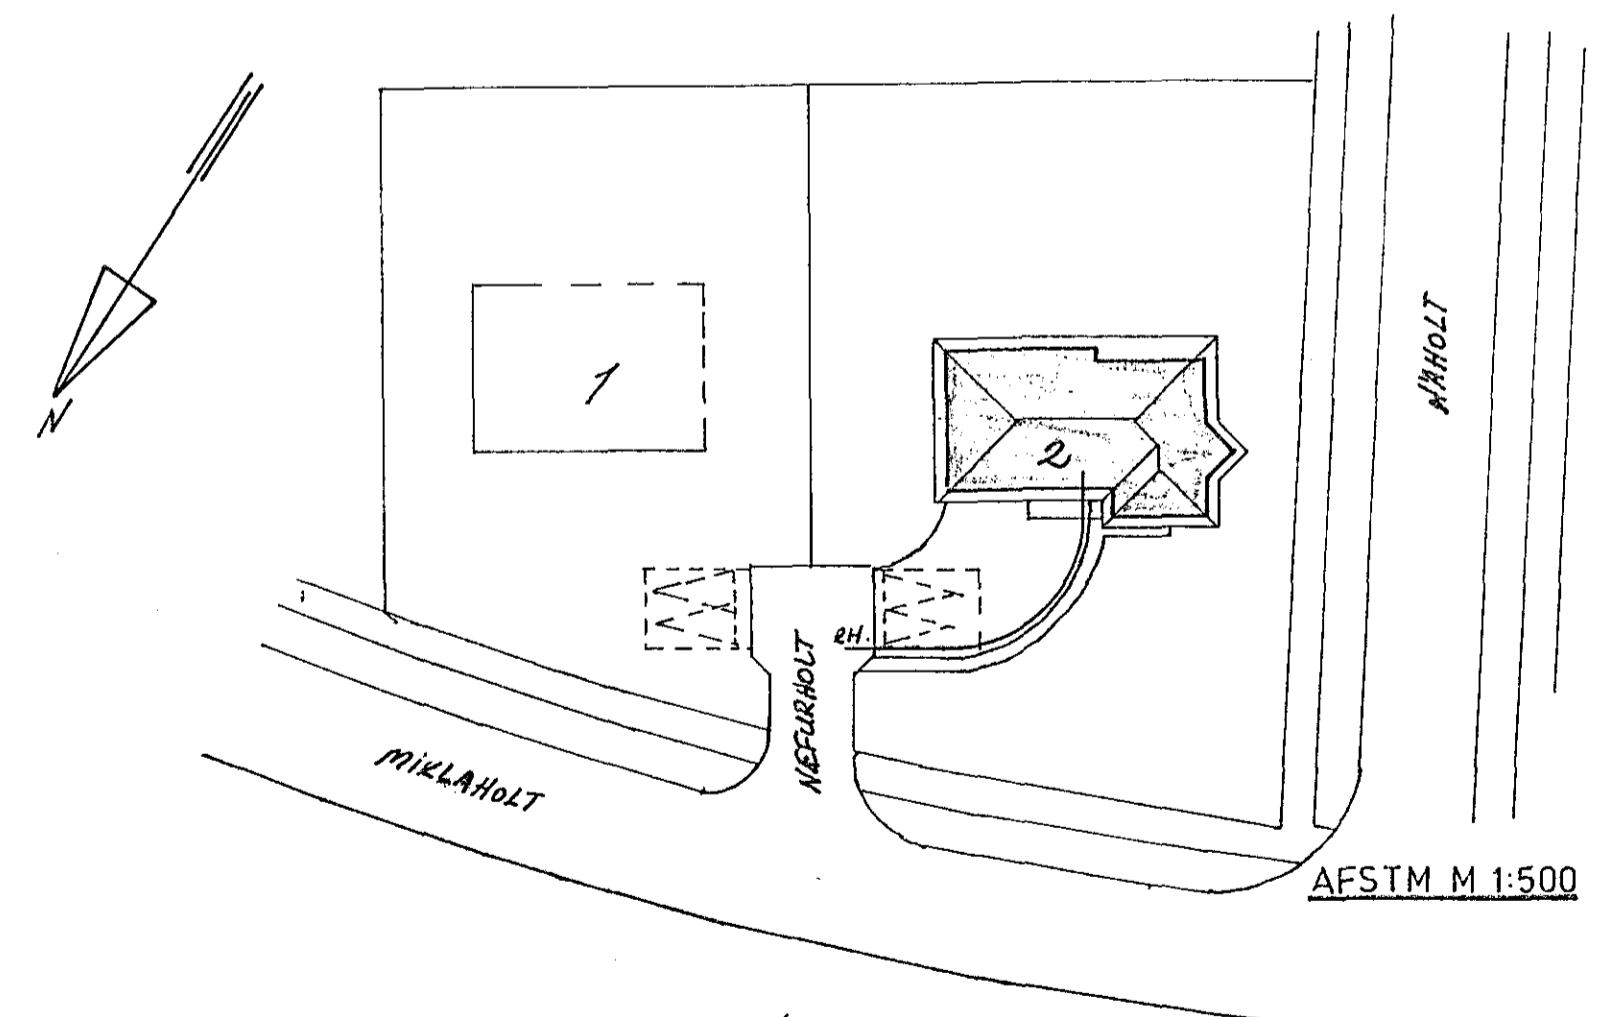

NR.	BREYTING	DAGS	BR.
<b>NÆFURHOLT 2 HAFNARFIRÐI</b>			
AFSTAÐA, SNID OG EINLÍNU-MYNDIR.		HANNAÐ	FJH/ZE
		TEIKNAD	FJH/ZE
		DAGS	Juli 91
		BLAÐ	3 AF 3
		KVARDI	1:100/1:500
		VERK NR.	91,268