



AFSTÖÐUMYND  
1:500


RAFLÖGIV I ARNARHRAUN 2

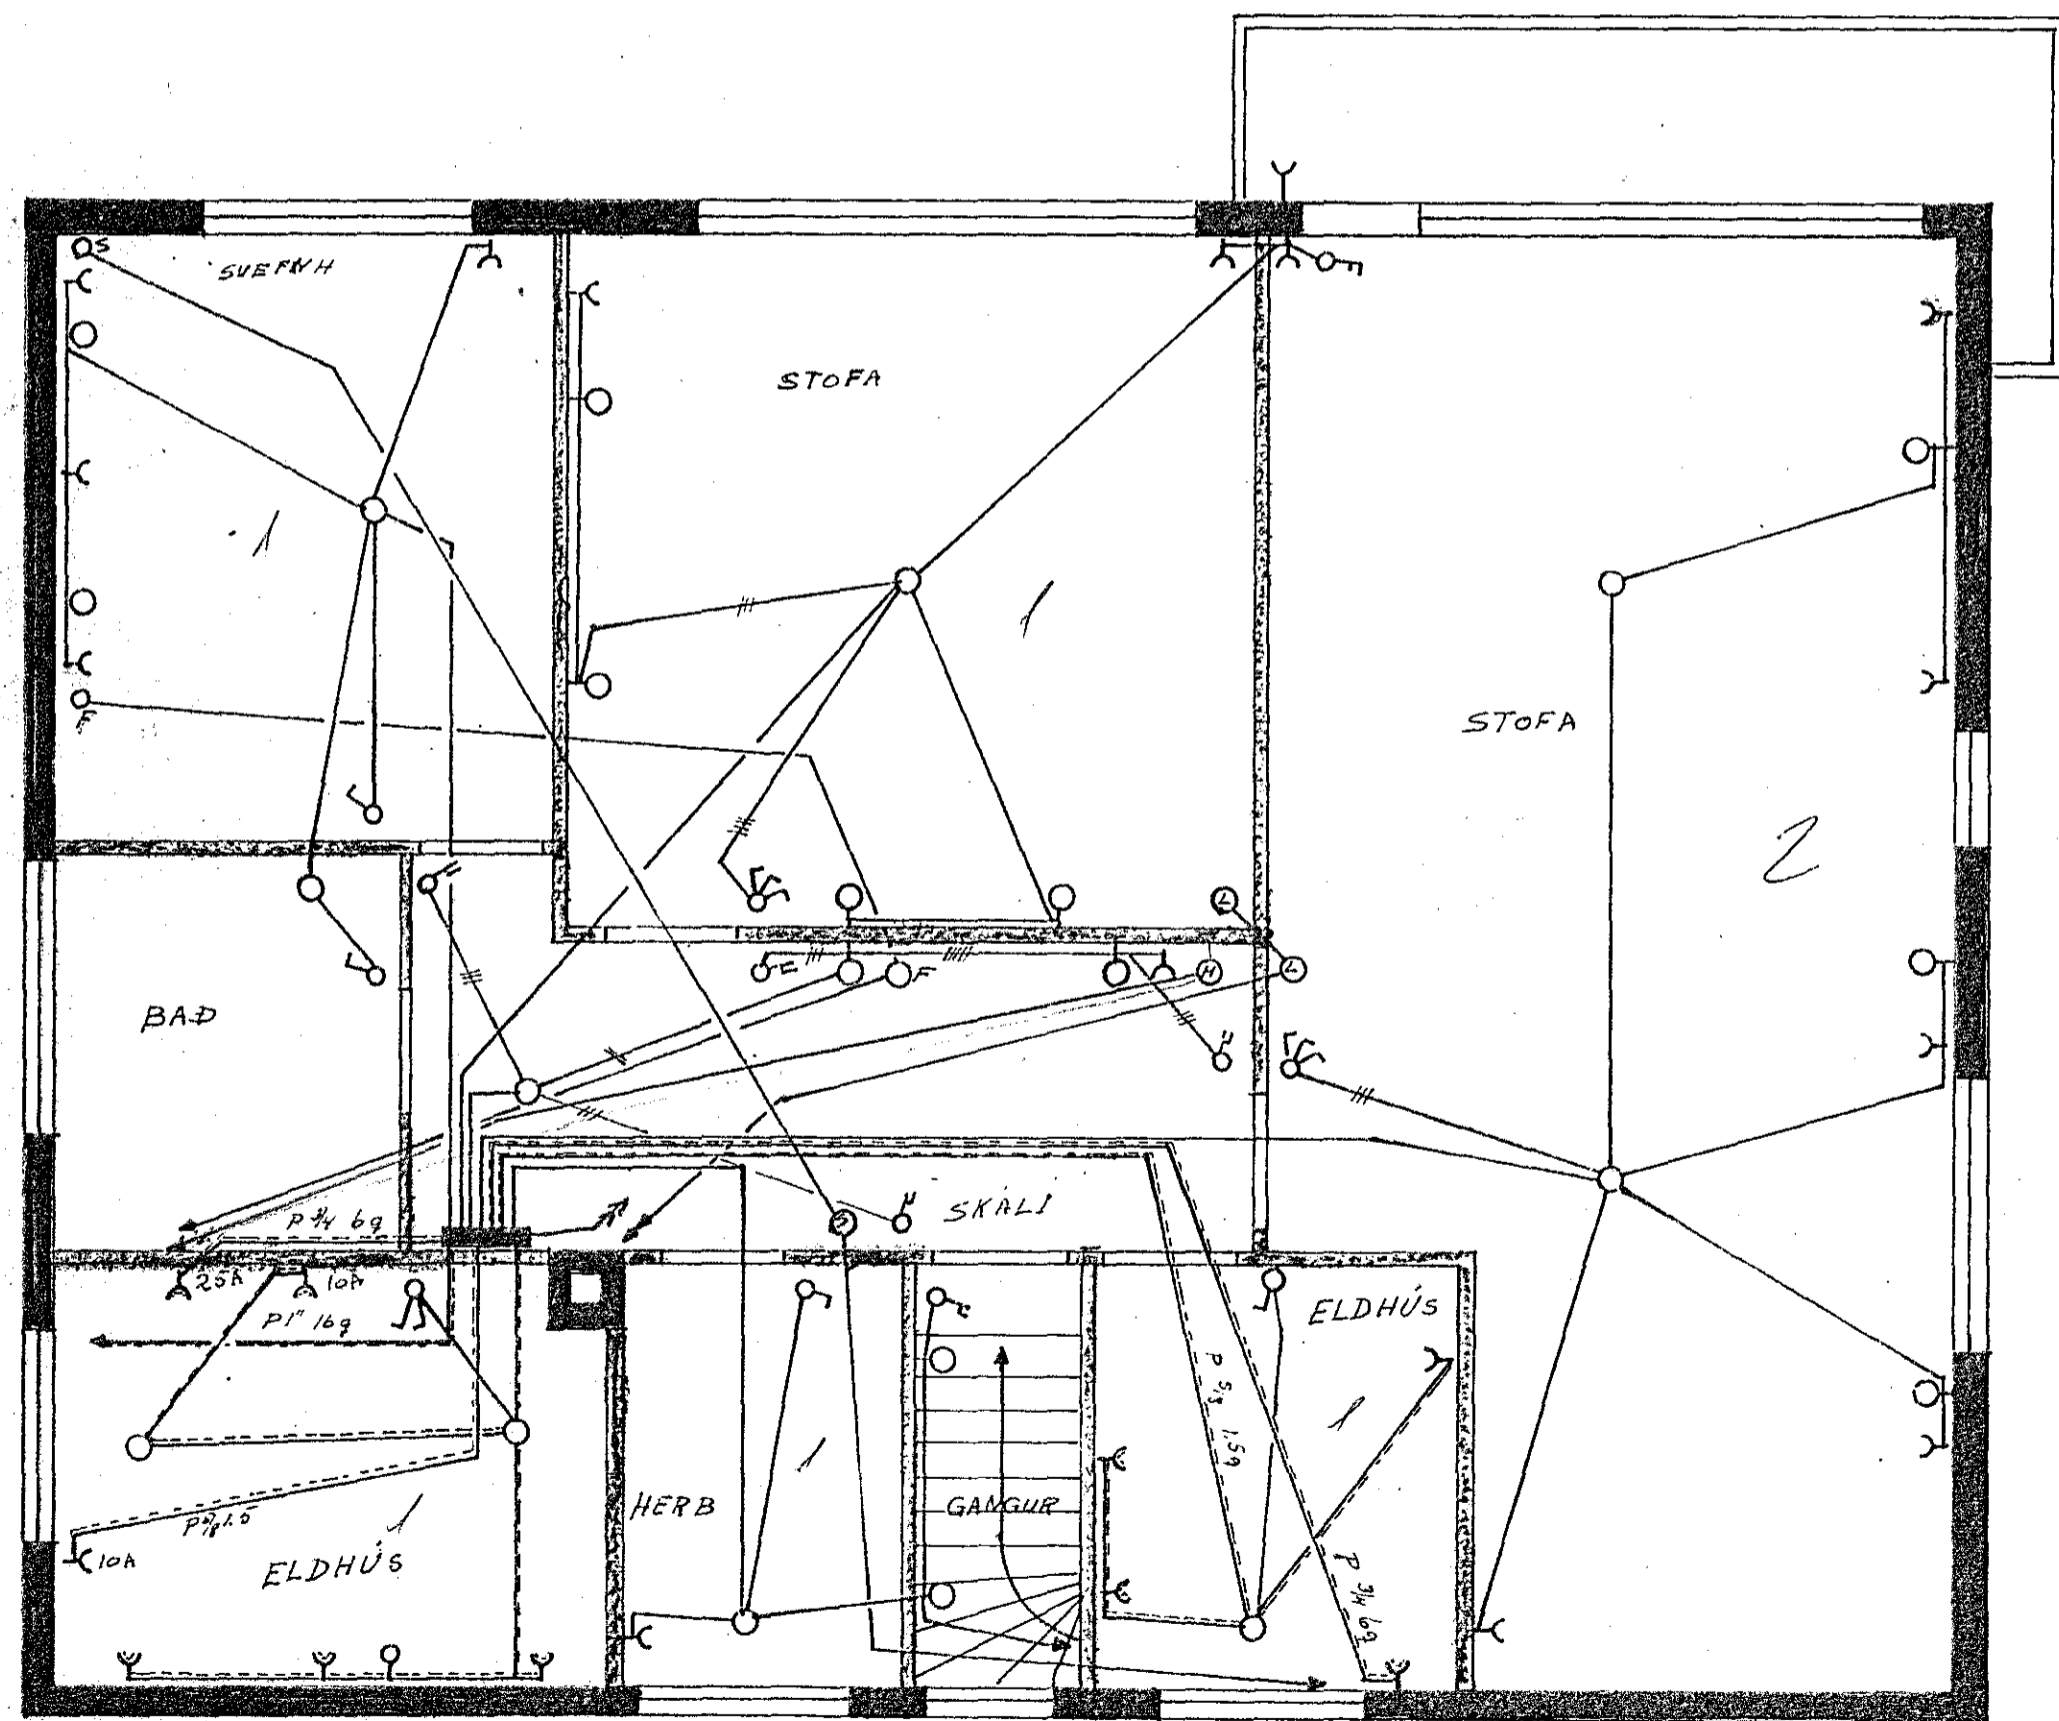

3. HED 1:50

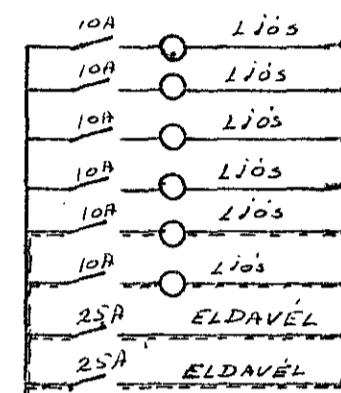

2X63A

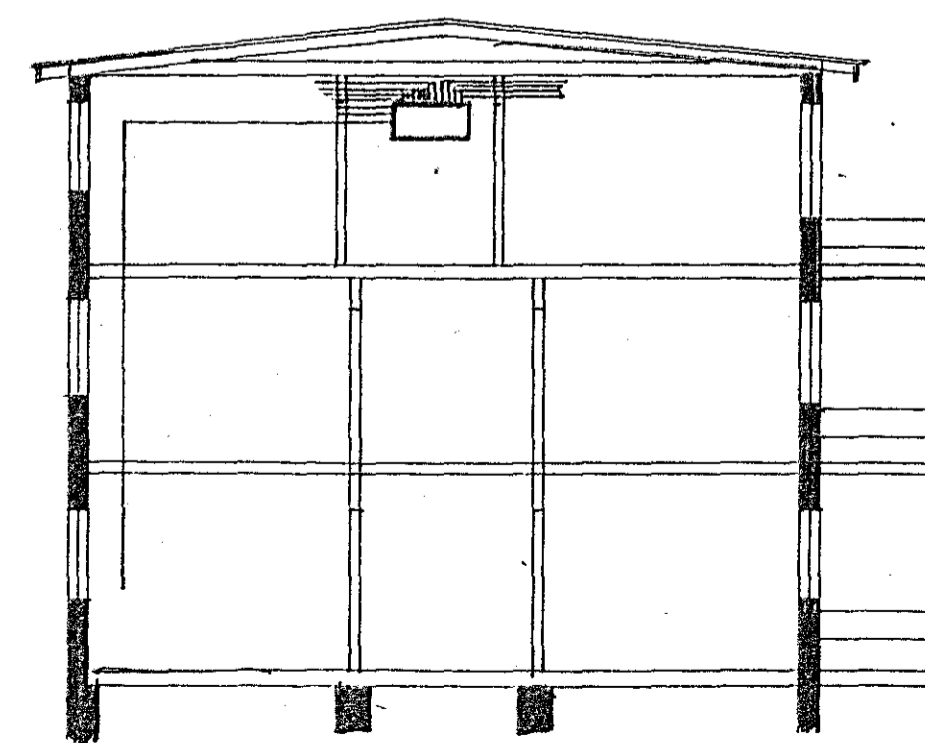

SKURÐUR 1:100

TEIKNAD I JAN 1968