


I Hæð

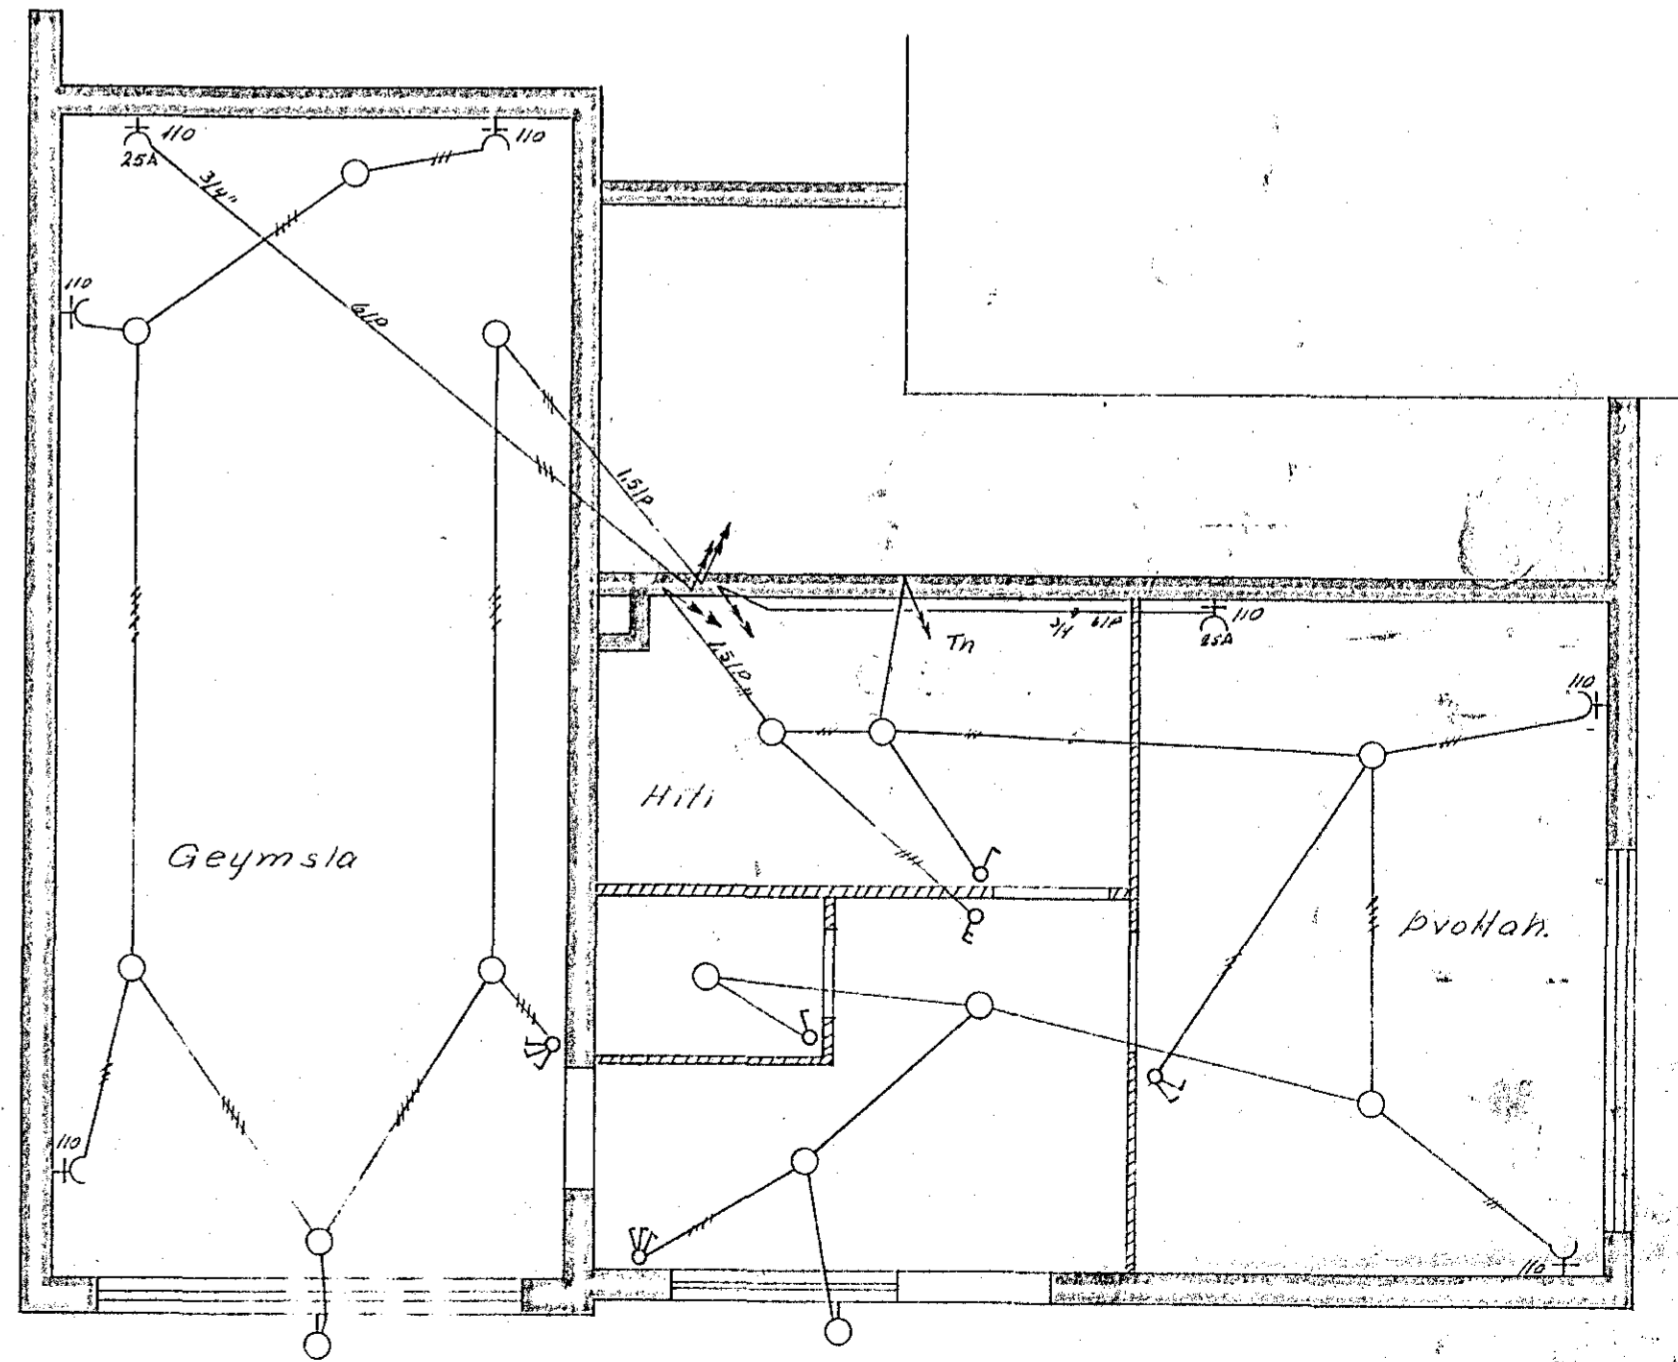

h. allari

DAGS	NAFN	MÓABARD 4B Viðbygging	KVARDI 1:50
FRDR TEIKN	R.P. S.V.P.		
Rafagnateikning			
Stefin v. Þorsteinsson		5.52.10.6	