



Sérmynd 12 Mkv. 1:10
303

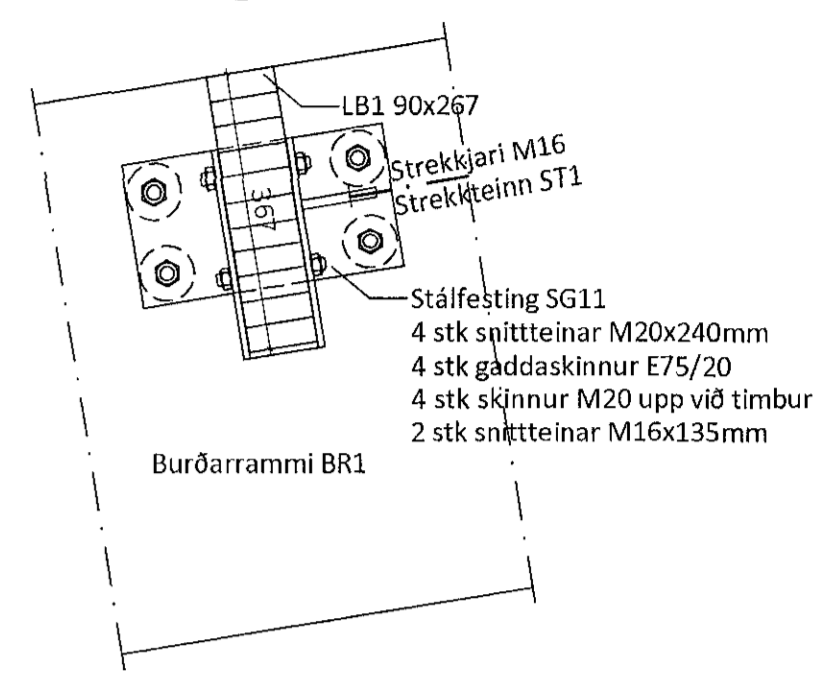


Sérmynd 11 Mkv. 1:10
303




Sérmynd 13 Mkv. 1:10
303

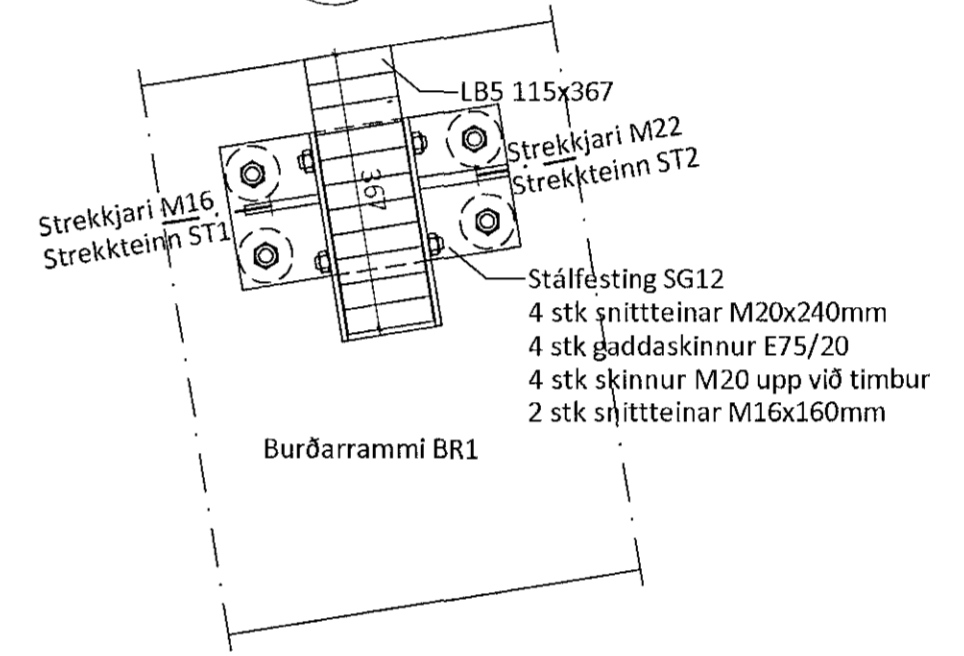



Sérmynd 14 Mkv. 1:10
303

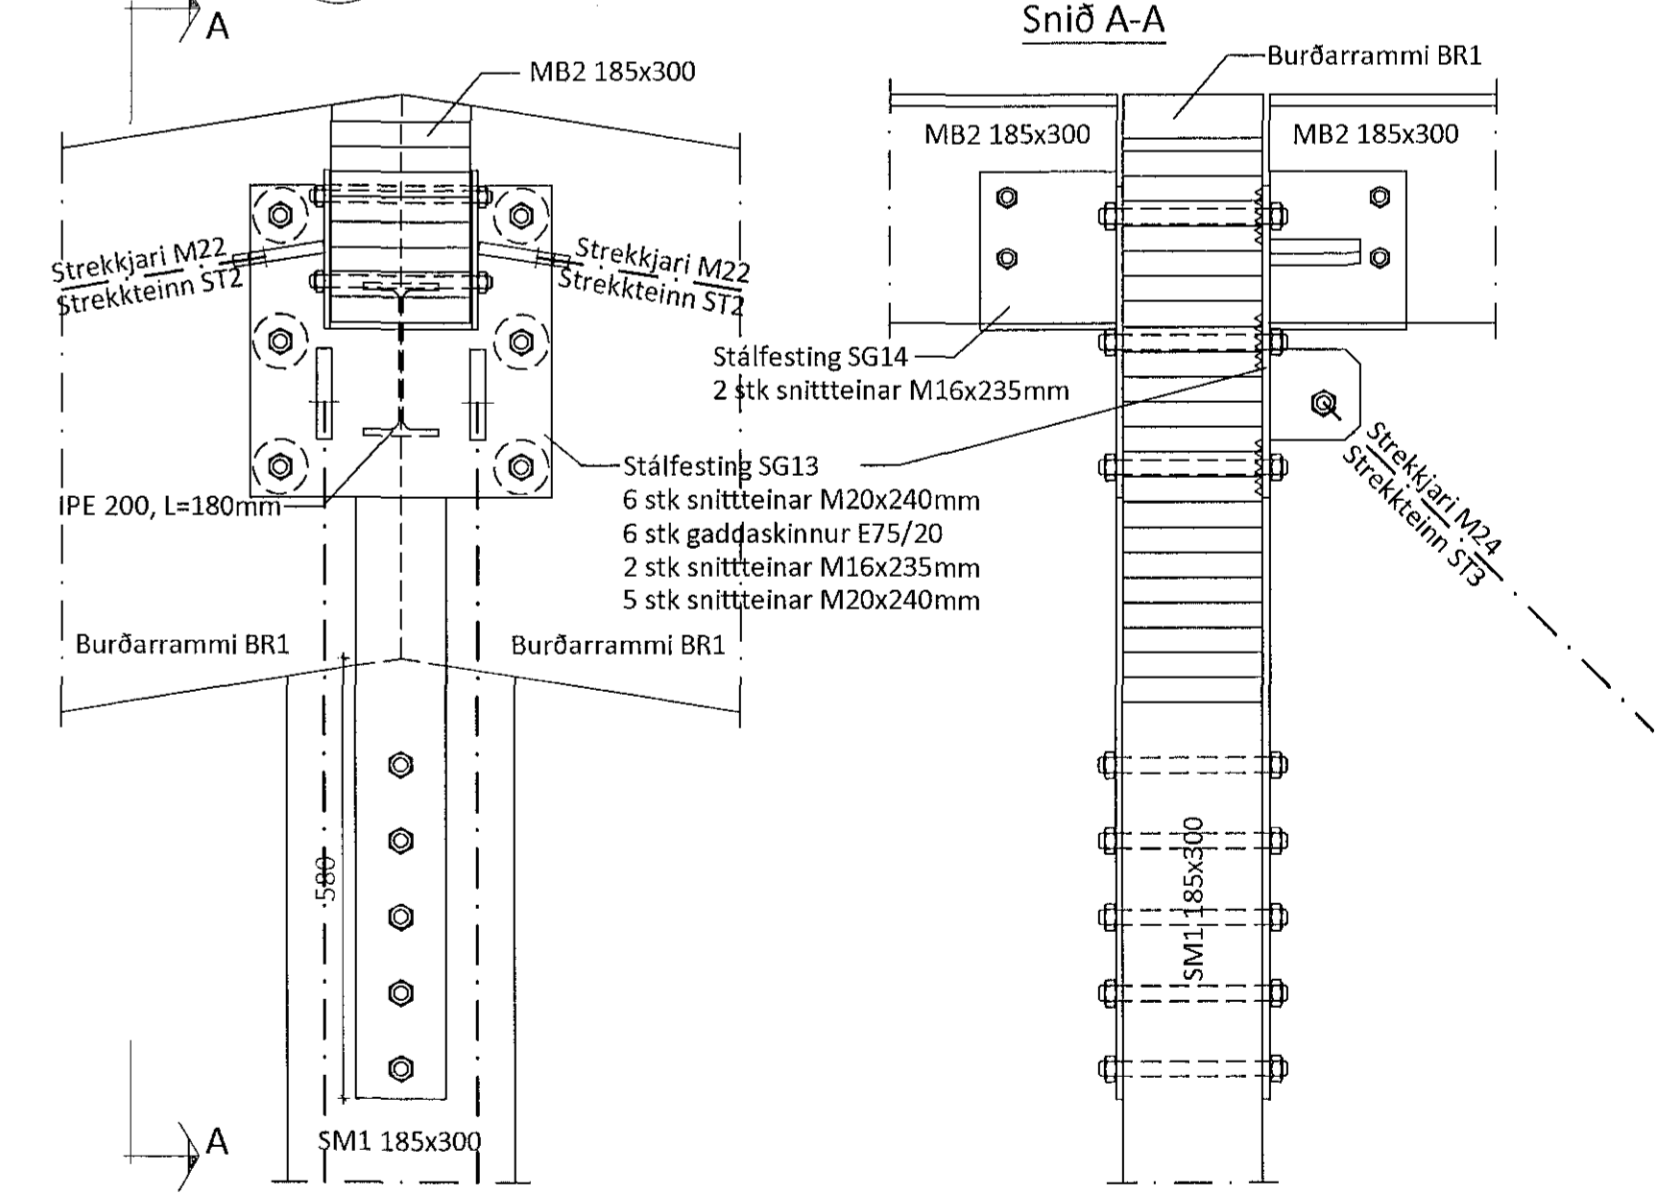

Sérmynd 15 Mkv. 1:10
303

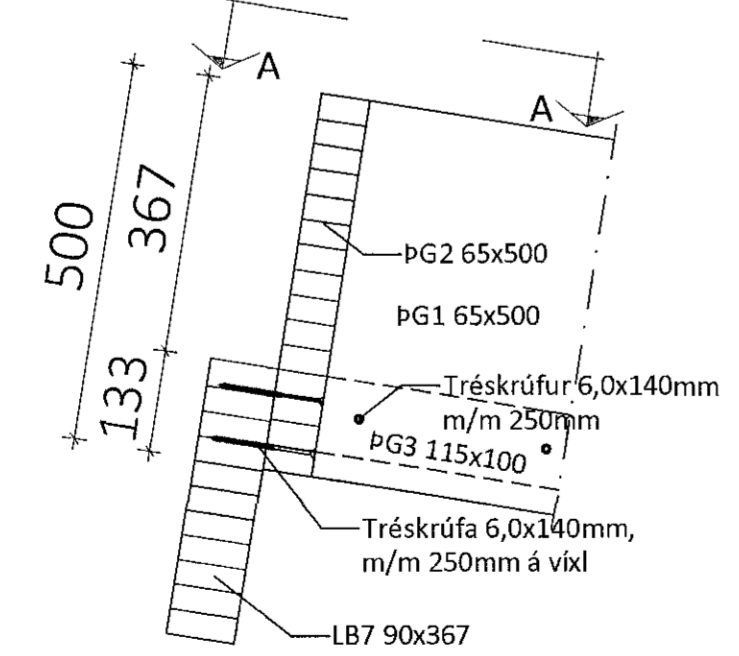

Sérmynd 16 Mkv. 1:10
303

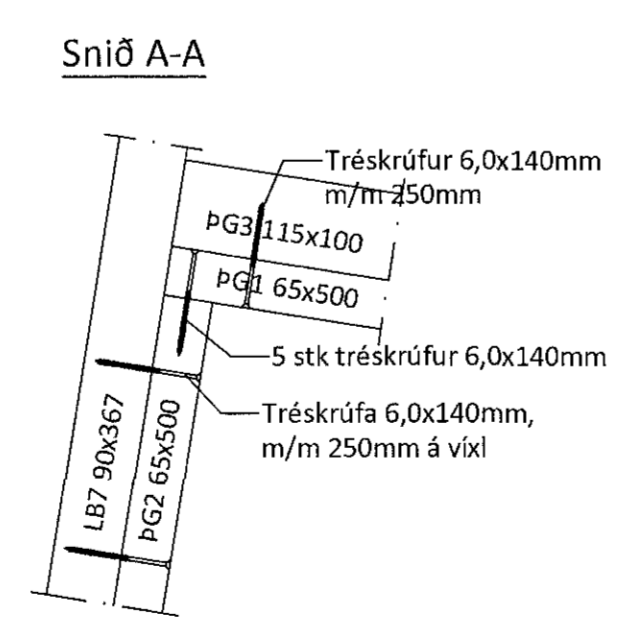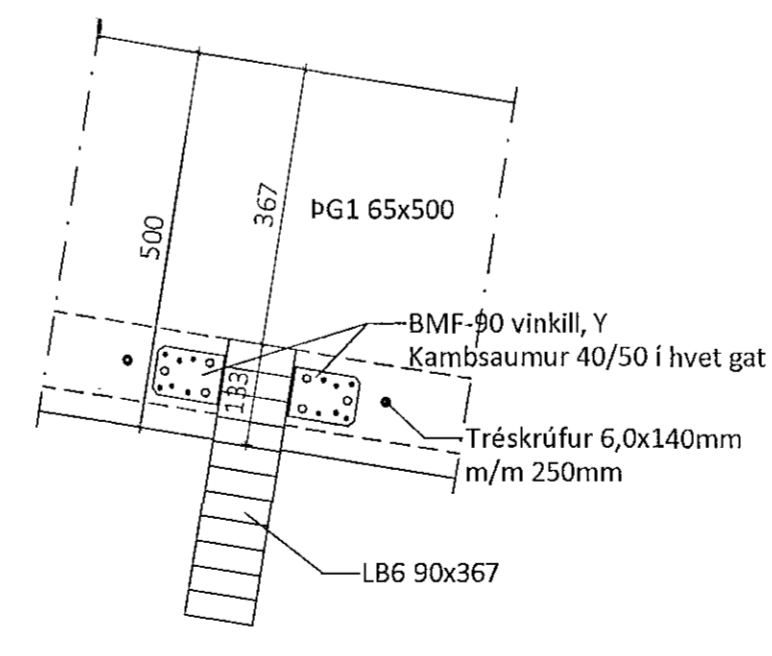

Þversnið B-B Mkv. 1:50
301

| Númer | Dags. | Skýring breytingar | Br. af | | |
|--|-------|---|------------------------------------|--|--|
| | | | | | |
| ÖLL AFNOT OG AFRITUN TEIKNINGAR AD HLUTA EÐA Í HEILD ER HÁÐ SKRIFLEGU LEYFI LÍMTRÉ VÍRNÉT EHF. | | | | | |
| <p>Byggingafrétt - Vesturvör 29 - 200 Kópavogur kt. 440530-1160 - Sími: 412 5300</p> | | MKV. 1:60 og 1:10 TEIKN. GS | DAGS. 29.9.2017 REIKN. GS | VERKNR. DL17 014 YFIRF. GS | ÚTGÁFA NR. 1 NR. TEIKNINGAR 303 |
| HEITI VERKS: Gjáhella 3, Hafnarfirði | | NAFN HÖNNUNAR Karl Baldvinsson byggingafræðingur B.Sc. kt. 150966-5749 - karl@limtrevrnet.is | | DAGS. ÁRITUNAR 26.10 2017 DAGS. ÁRITUNAR | |
| HEITI TEIKNINGAR Iðnaðarhús Þversnið B-B og sérmyndir | | ÁRITUN HÖNNUNAR Karl Baldvinsson | | DAGS. ÁRITUNAR | |