




Stálfesting SG16 Mkv. 1:5  
Samtals 5 stk

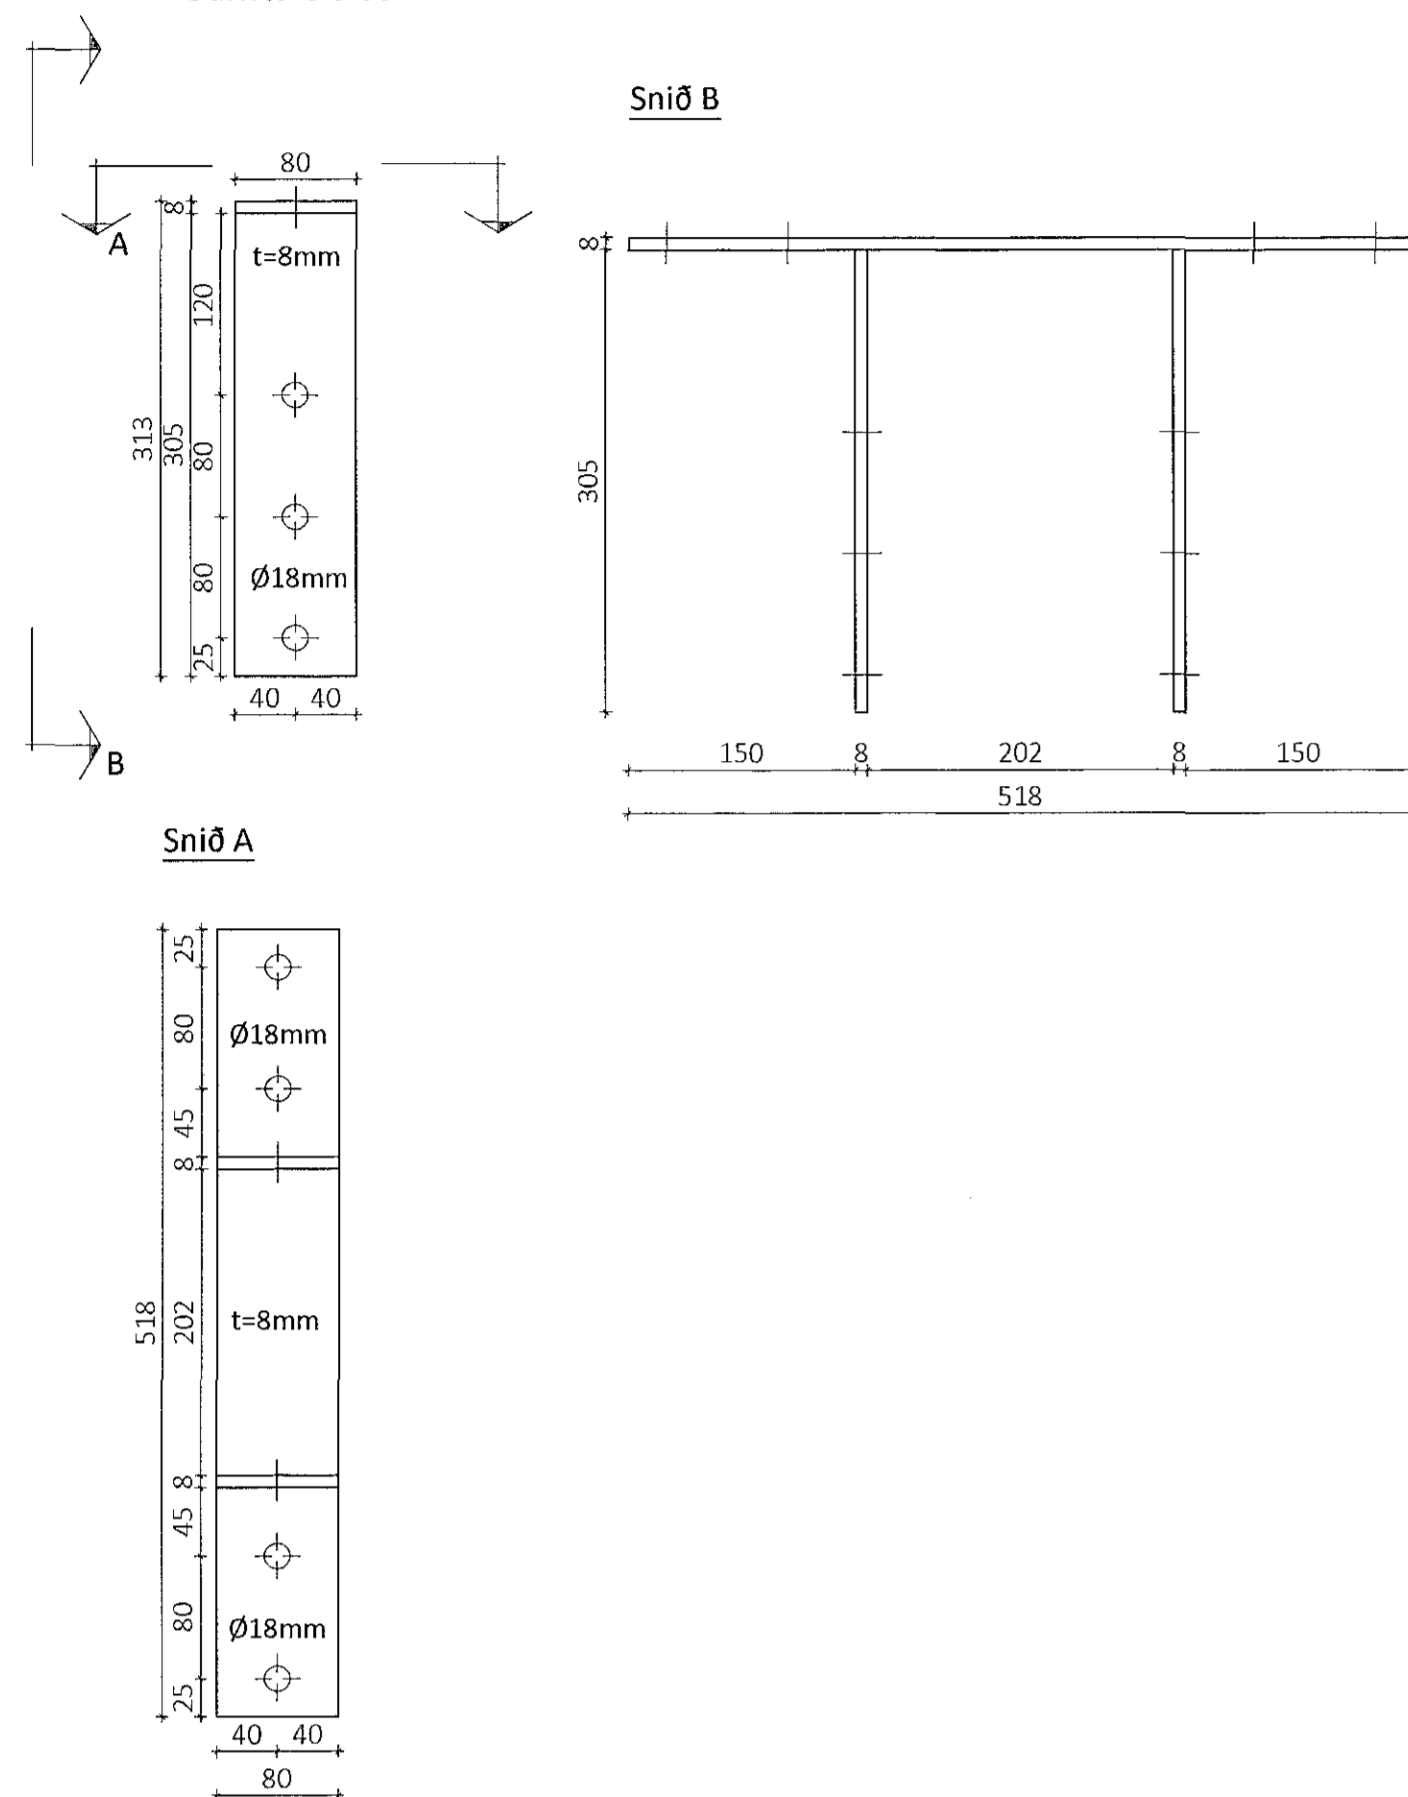


Stálfesting SG17 Mkv. 1:5  
Samtals 5 stk

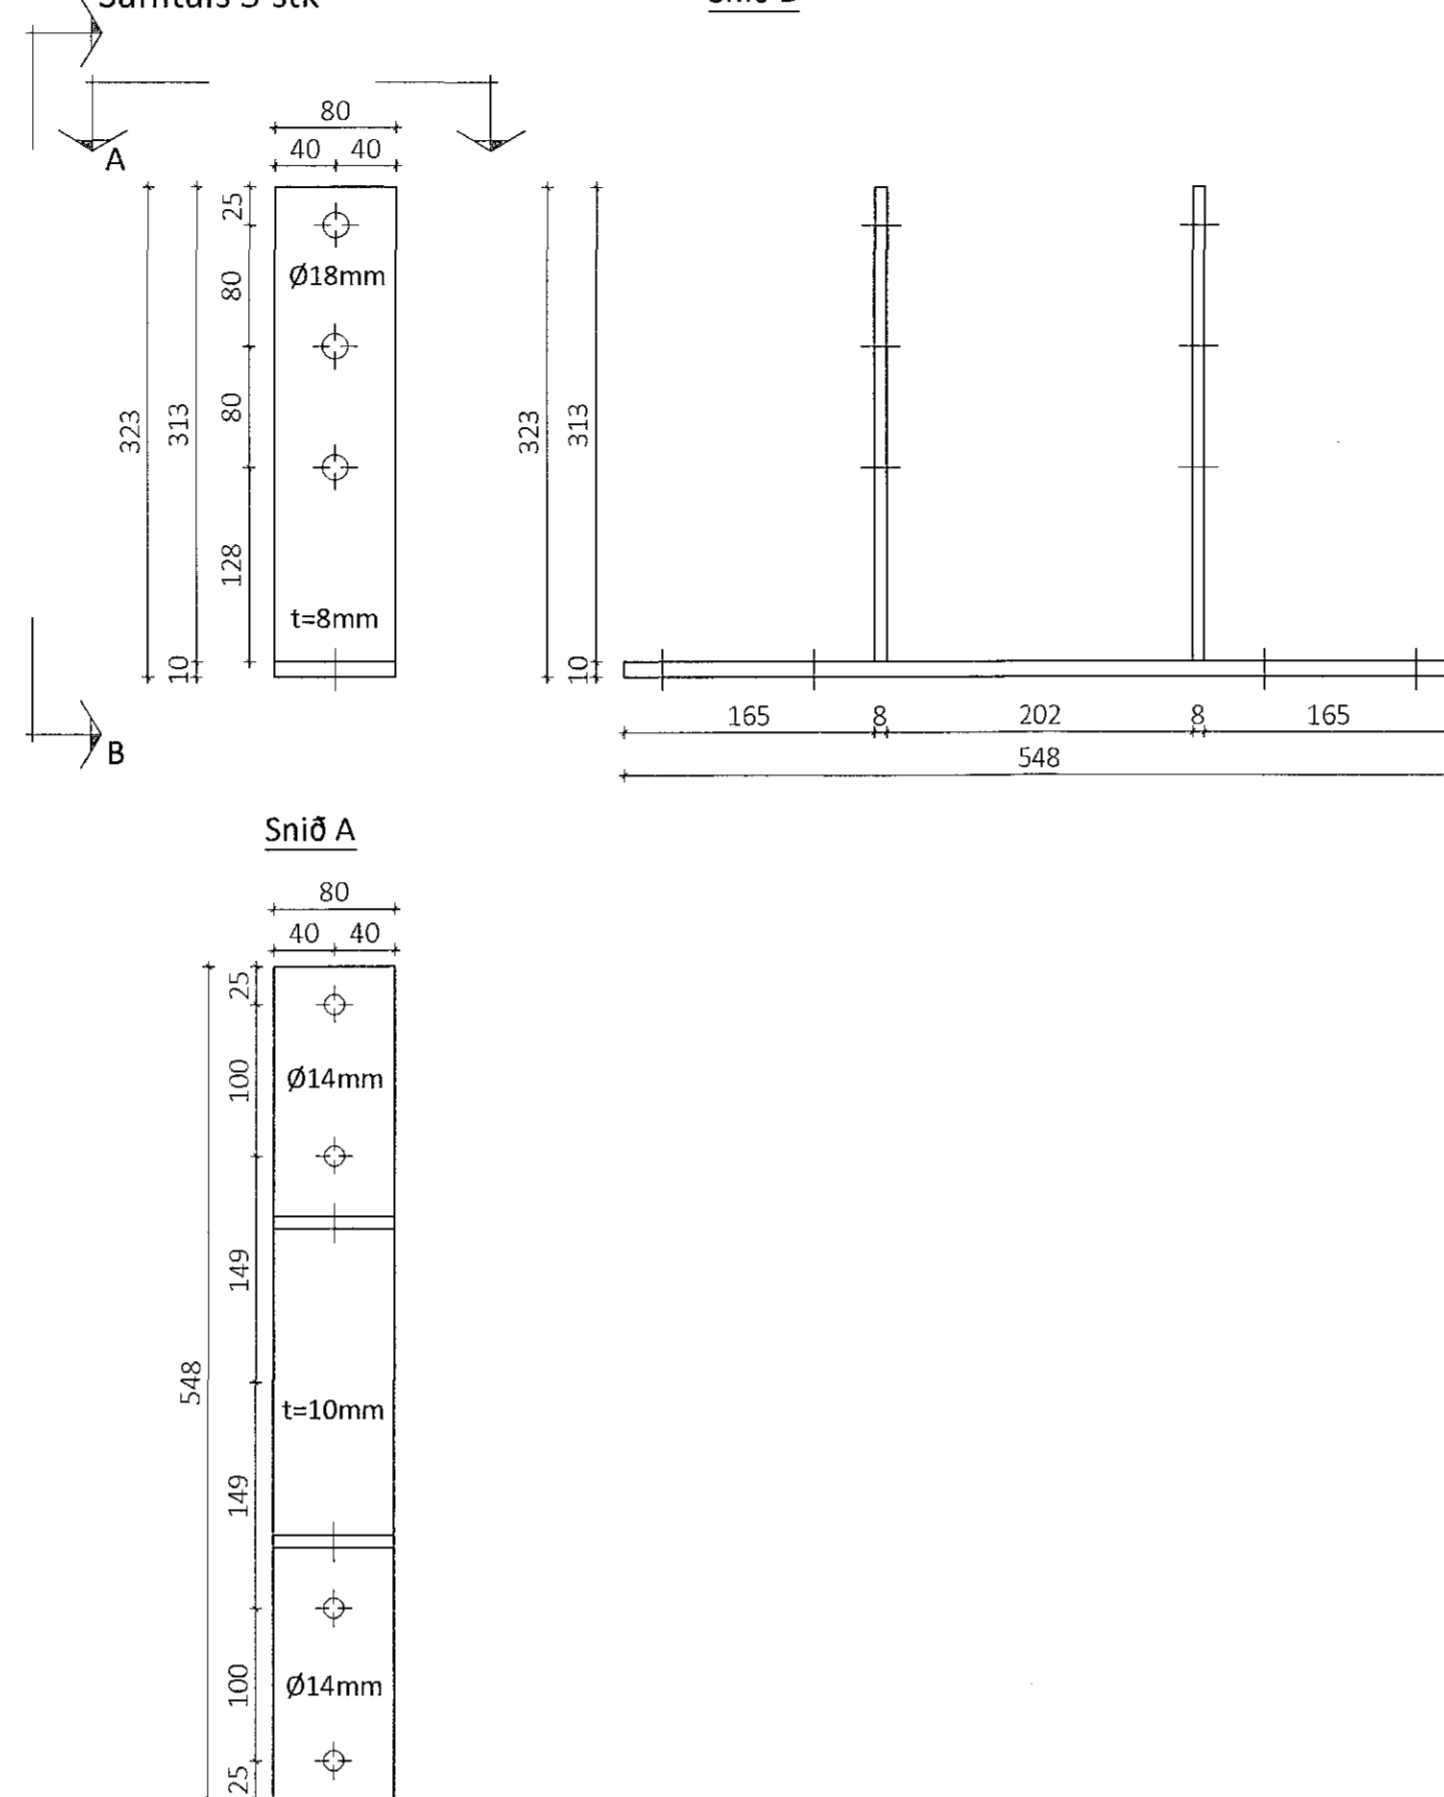


Stálfesting SG18 Mkv. 1:5  
Samtals 16 stk

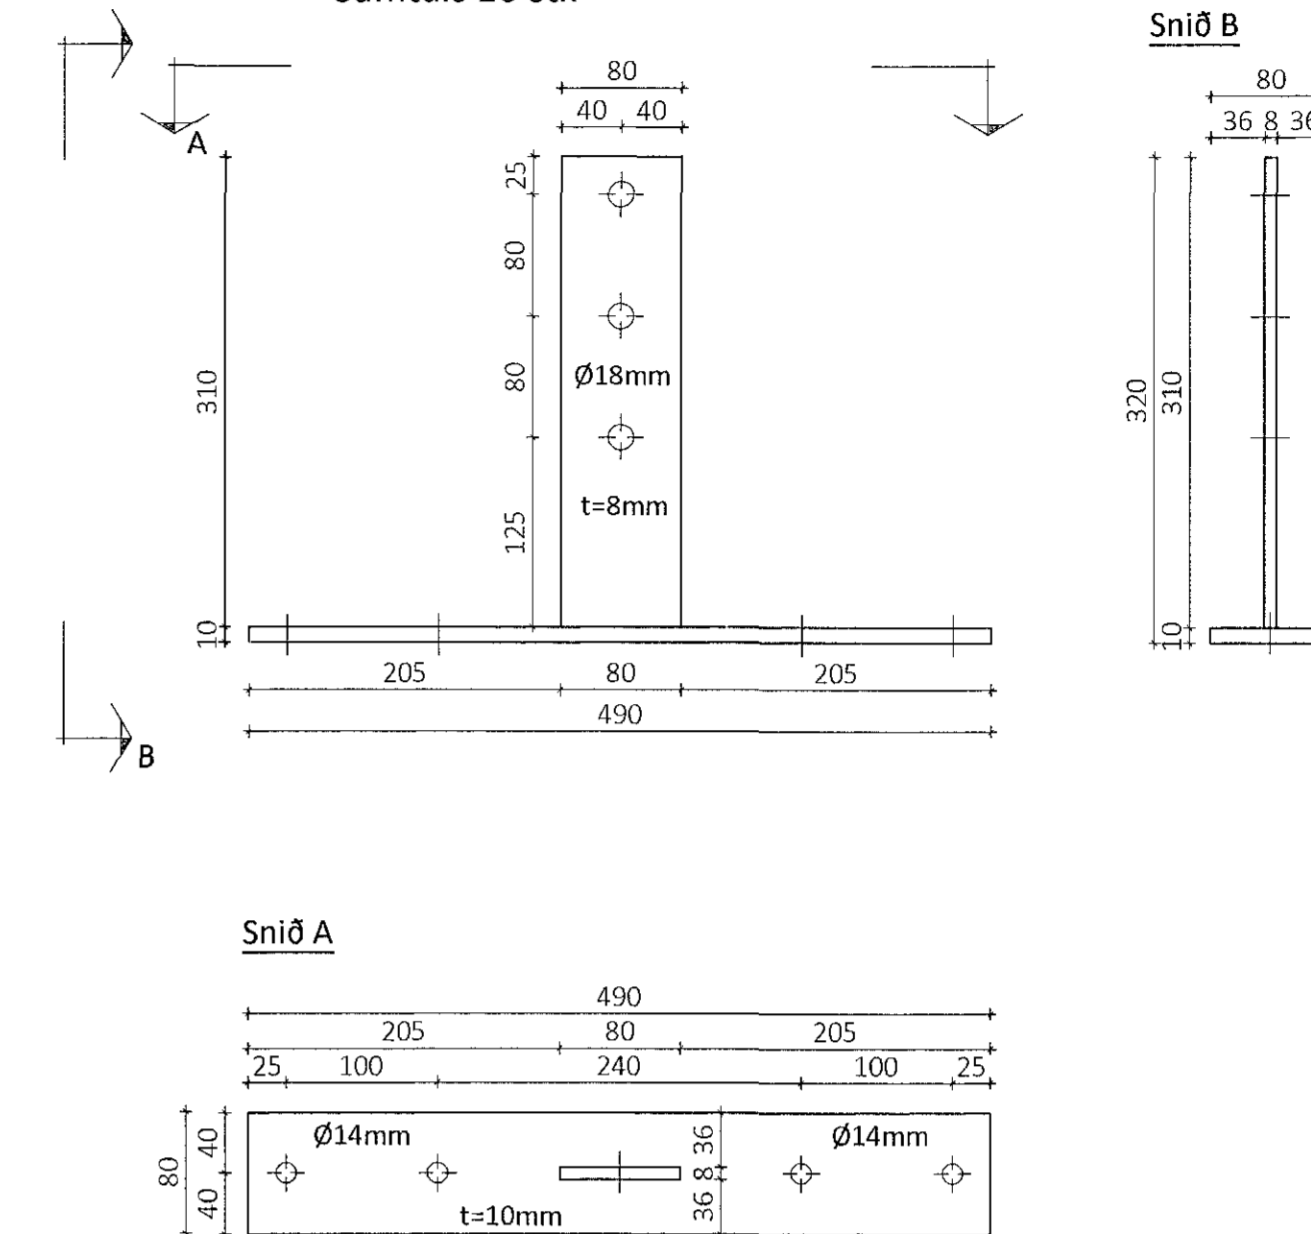


X - BMF-65x95x2.5x300 vinklar  
Samtals 50 stk

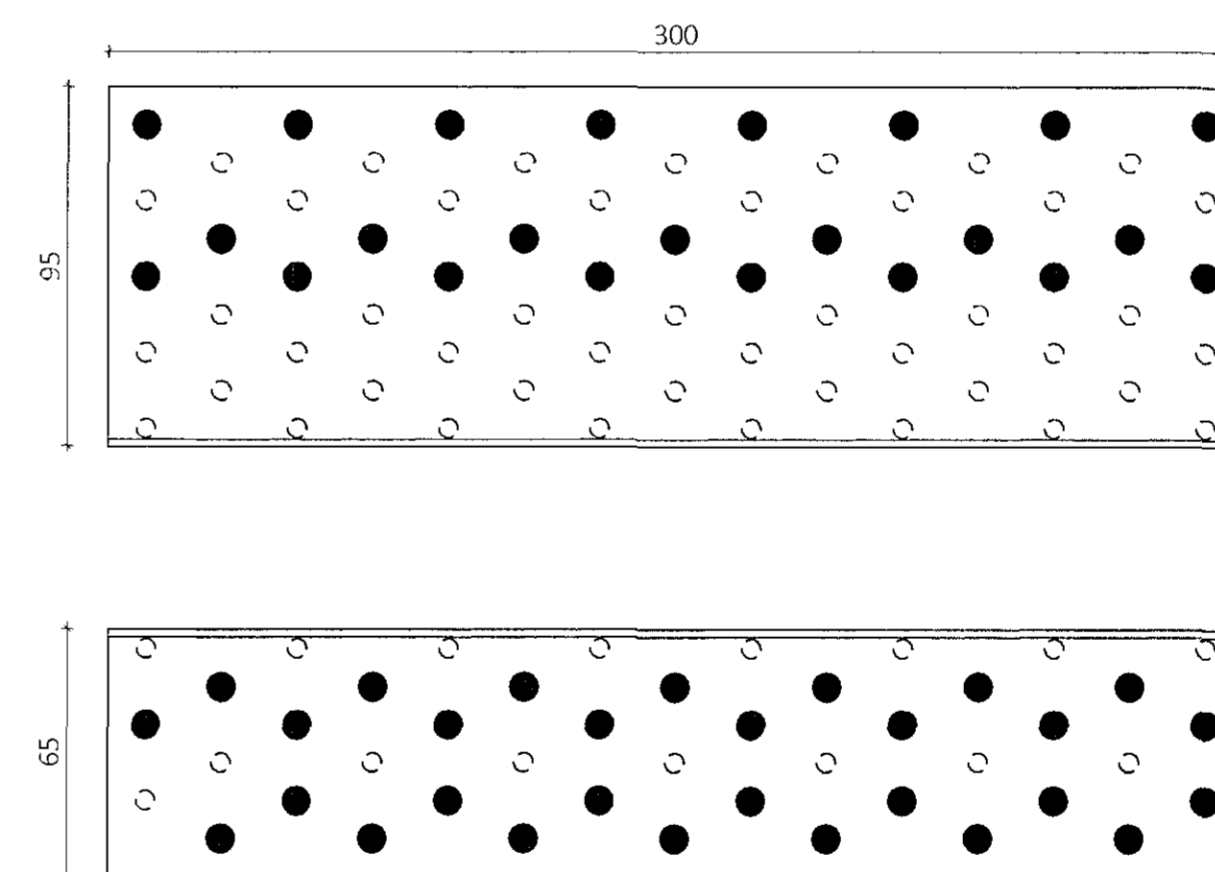


Z - BMF-65x95x2.5x160 vinklar  
Samtals 192 stk

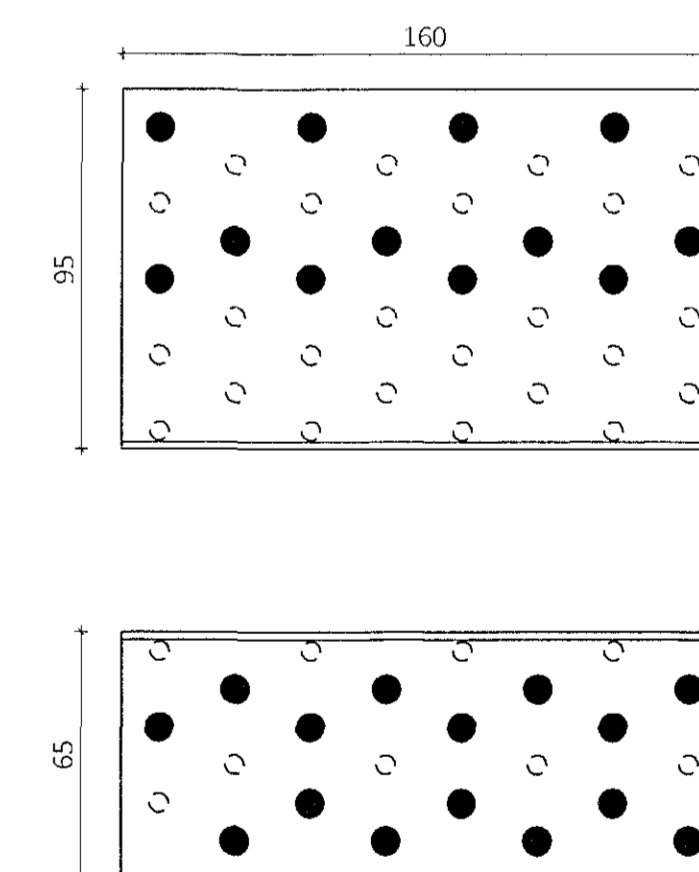

Stálfesting NS2 90x260 Mkv. 1:2

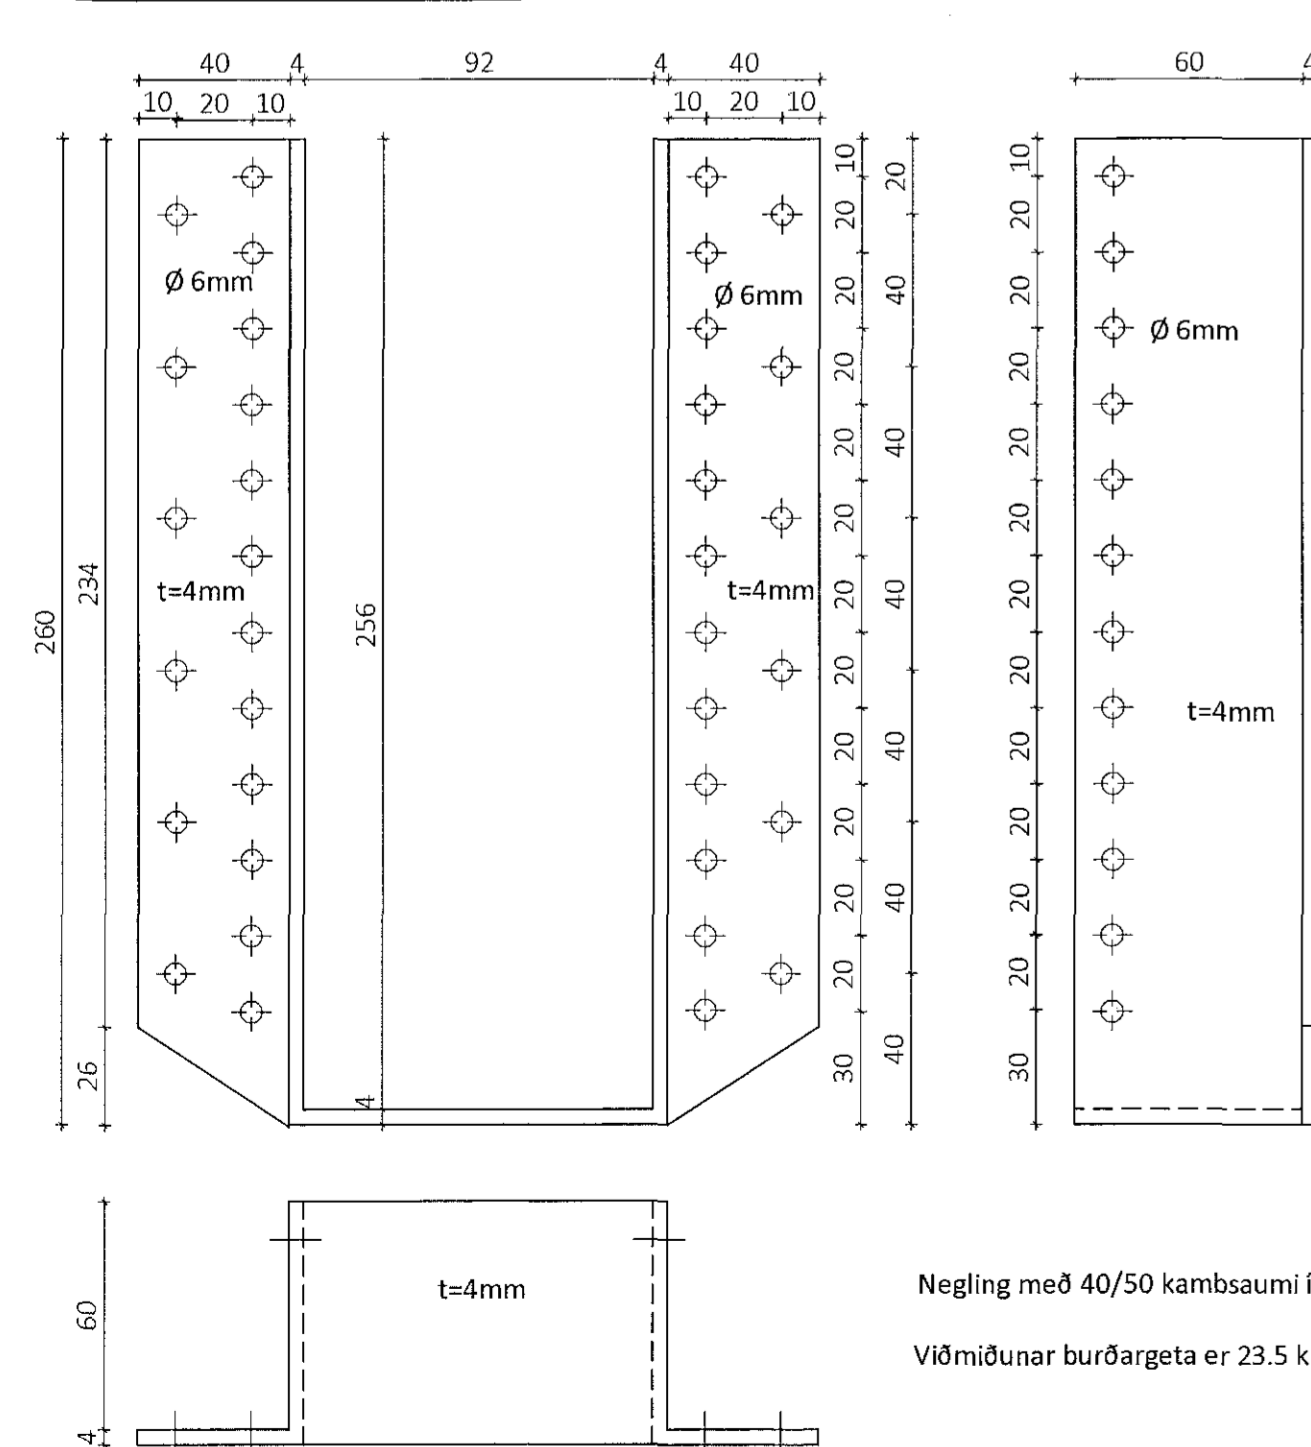


Stálfesting NS5 115x260 Mkv. 1:2

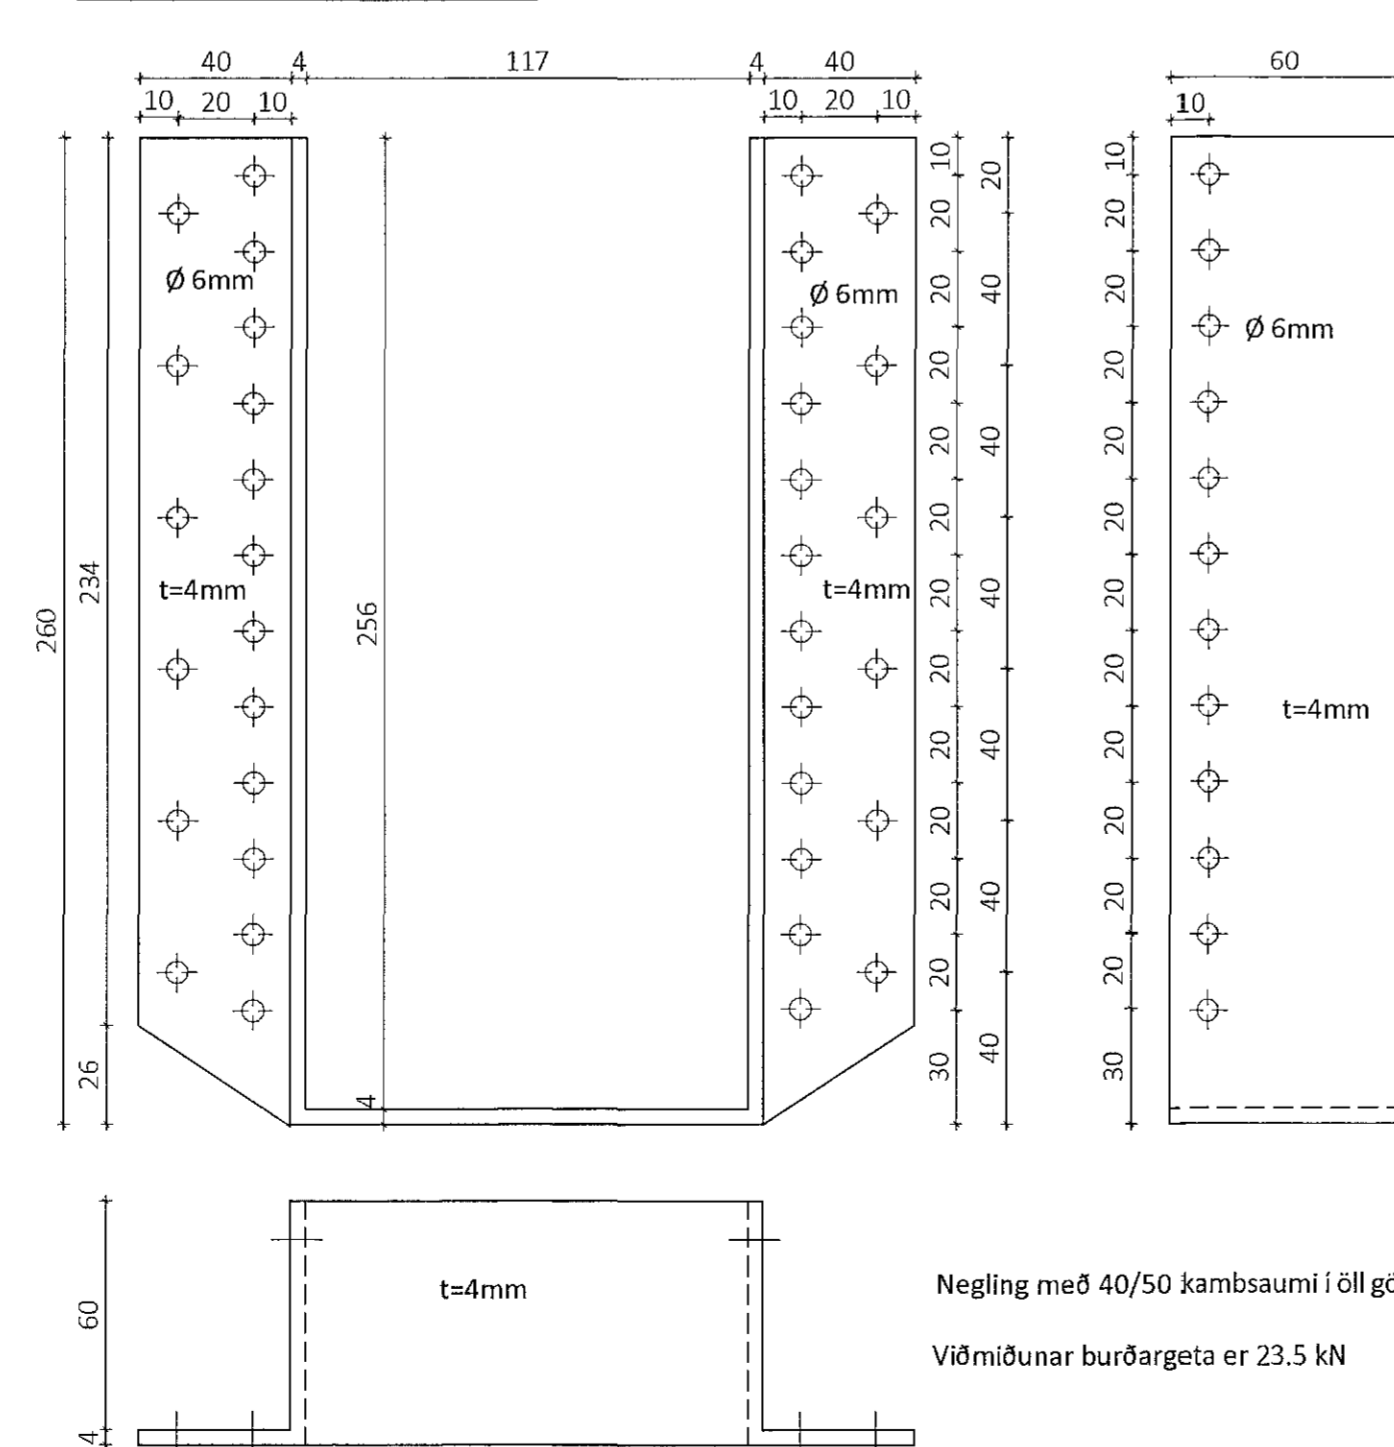

IPE 200 I=180mm Mkv. 1:5  
Samtals 4 stk

IPE 200 I=110mm Mkv. 1:5  
Samtals 2 stk

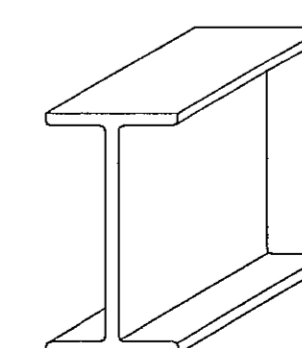

Negling með 40/50 kambsaumi í öll göt  
Viðmiðunar burðargeta er 23.5 kN

Negling með 40/50 kambsaumi í öll göt  
Viðmiðunar burðargeta er 23.5 kN

ÖLL AFNOT OG AFRITUN TEIKNINGAR AD HLUTA EDA Í HEILD ER HÁÐ SKRIFLEGU LEYFI LÍMTRÉ VÍRNET EHF.

Númer	Dags.	Skýring breytingar	Br. af
		MKV. 1:5	DAGS. 29.9.2017
TEIKN. GS	REIKN. GS	VERKNR. DL17 014	ÚTGÁFA NR. 1
HEITI VERKS: <b>Gjáhella 3, Hafnarfjörður</b>		NAFN HÖNNUÐAR Kári Baldvinsson Byggingatæknifræðingur B.Sc. kt. 150966-5749 - kari@limtrevirnet.is	NR. TEIKNINGAR <b>363</b>
HEITI TEIKNINGAR Iðnaðarhús Stálfestingar - framleiðsluteikningar		ÁRITUN HÖNNUÐAR 	DAGS. ÁRITUNAR <b>26.10.2017</b>
		ÁRITUN SAMRÆM.HÖNNUÐAR 	DAGS. ÁRITUNAR