

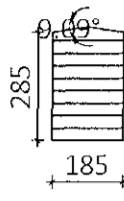



MB1 185x300 Mkv 1:20
Samtals 2 stk

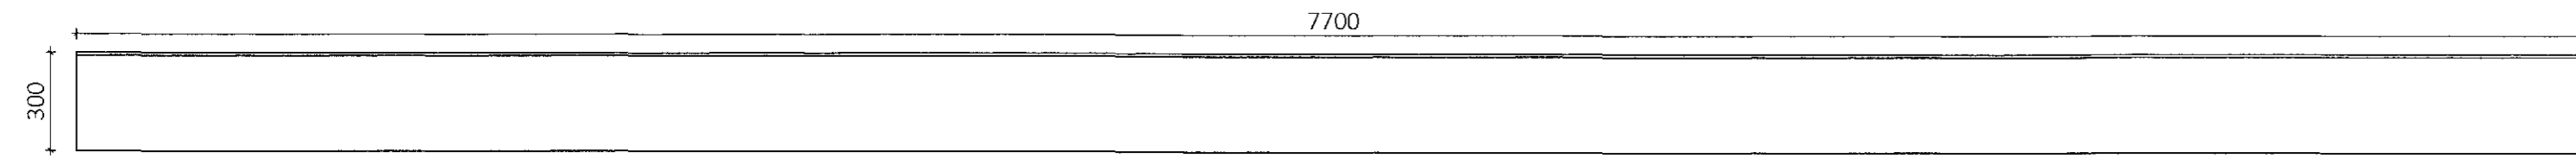


MB2 185x300 Mkv 1:20
Samtals 3 stk

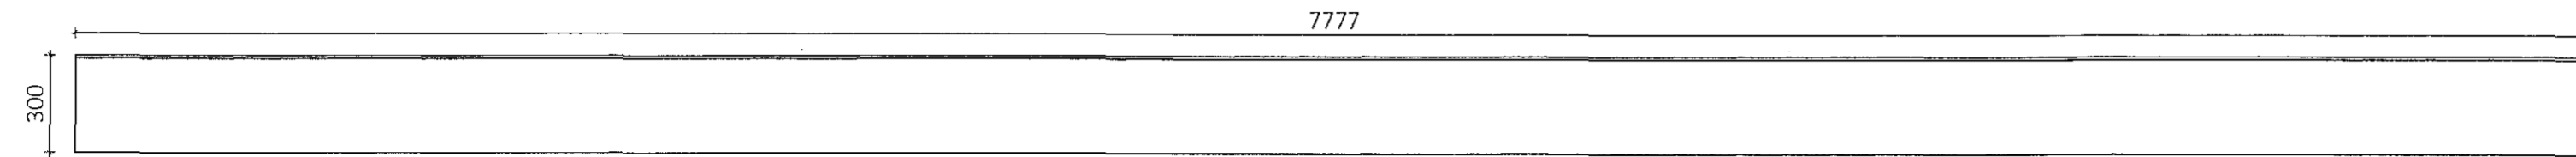


LB1 90x367 Mkv 1:20
Samtals 24 stk

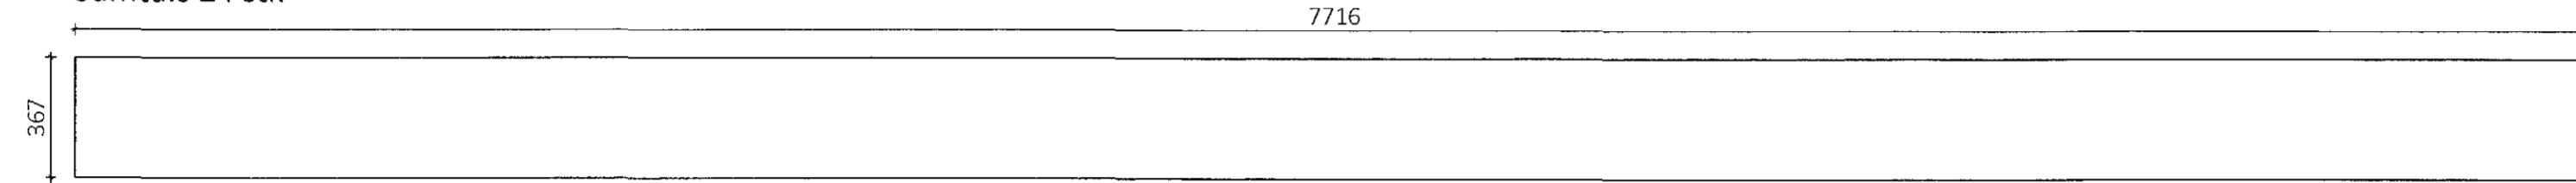


LB2 115x367 Mkv 1:20
Samtals 4 stk

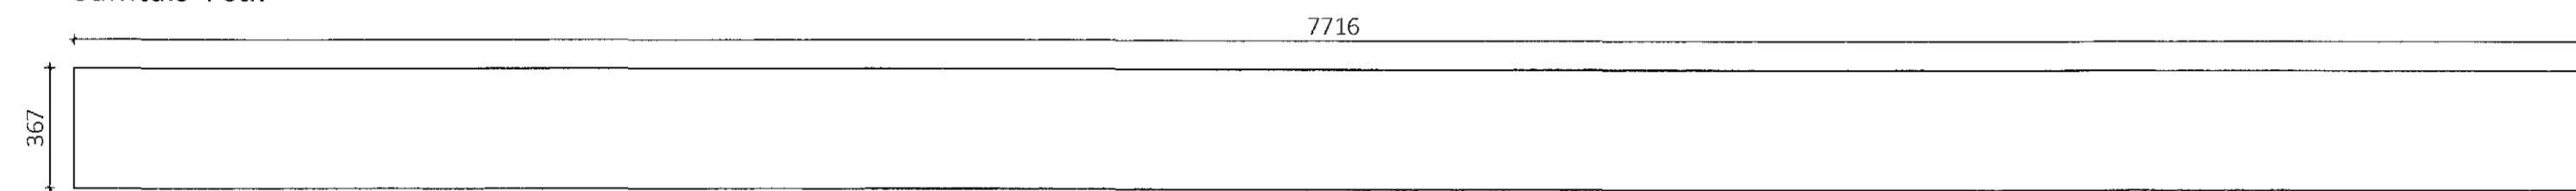


LB3 90x367 Mkv 1:20
Samtals 4 stk

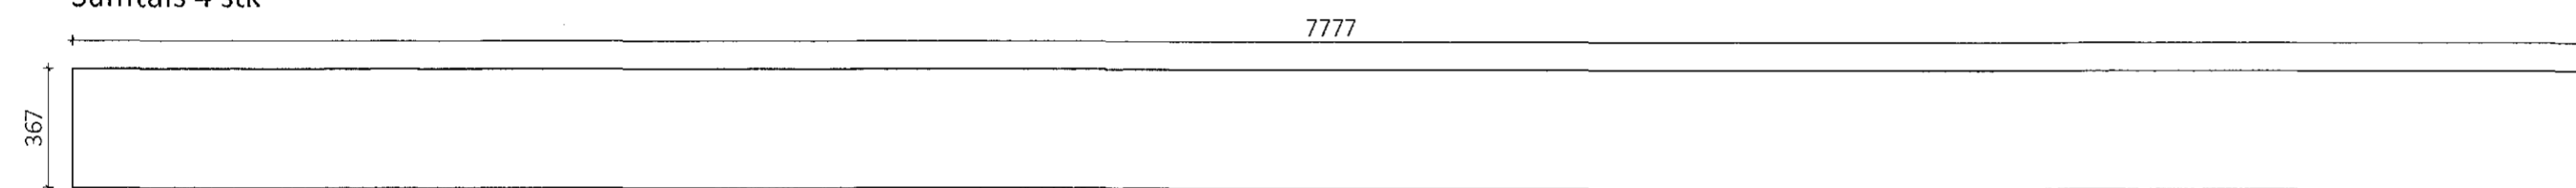


LB4 90x367 Mkv 1:20
Samtals 8 stk

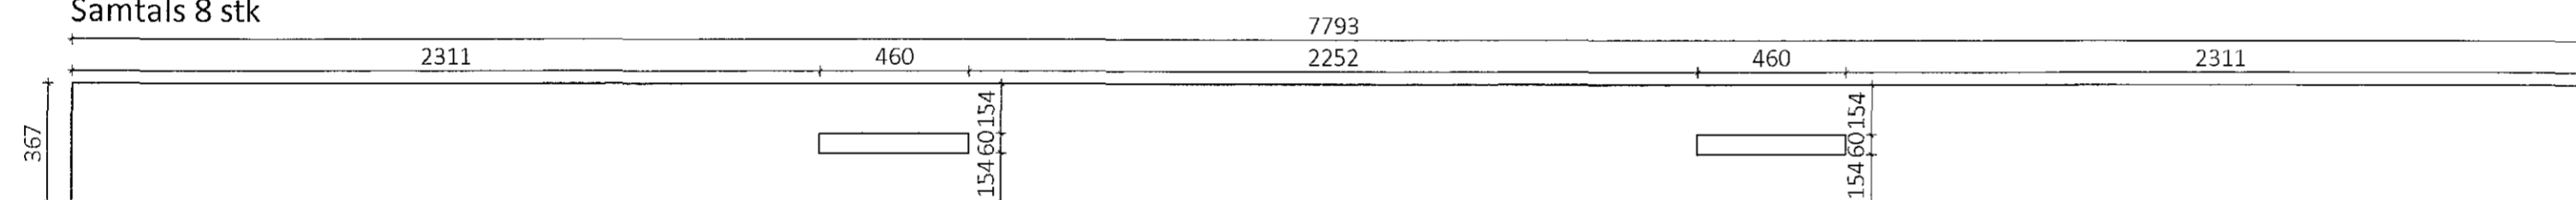


LB5 115x367 Mkv 1:20
Samtals 4 stk

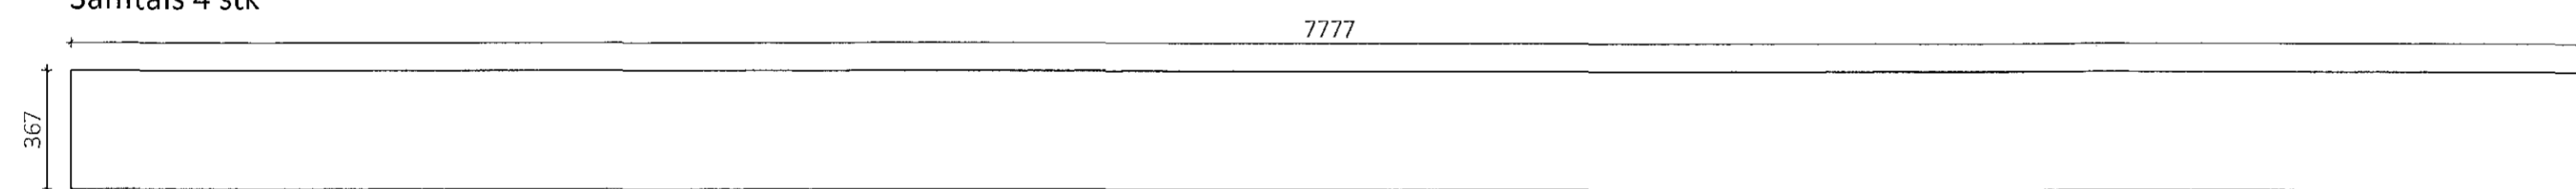


LB6 90x367 Mkv 1:20
Samtals 4 stk

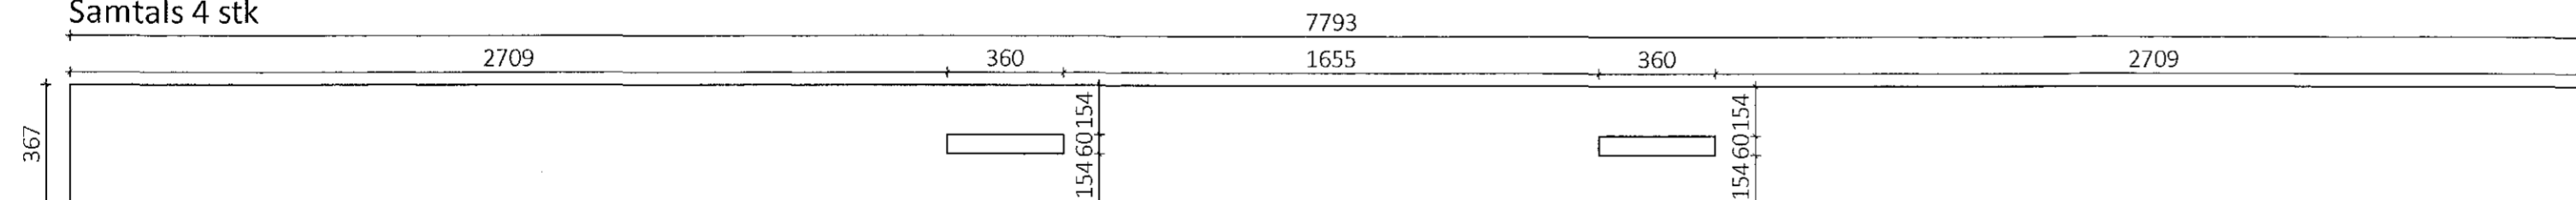


LB7 115x367 Mkv 1:20
Samtals 4 stk

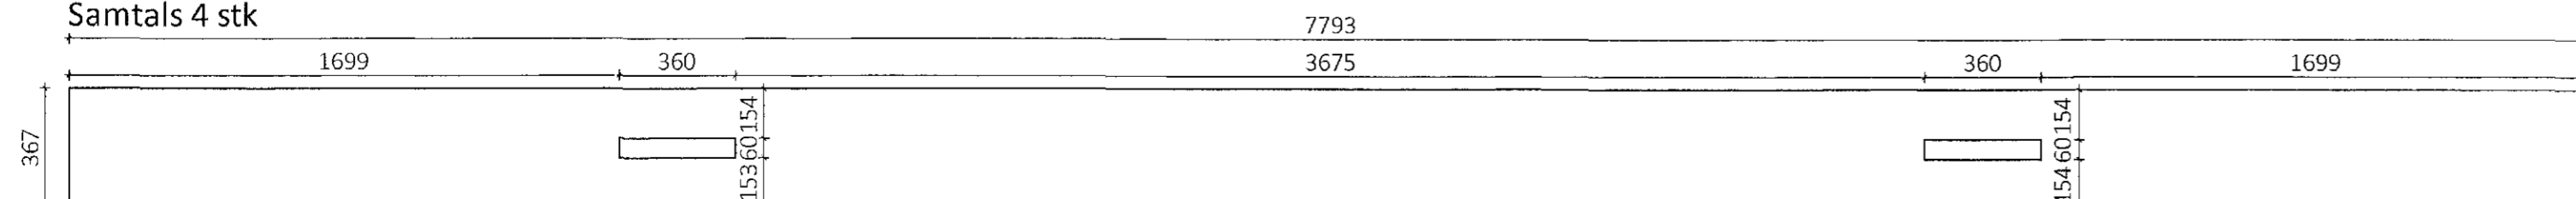


Pg1 65x500 Mkv 1:20
Samtals 20 stk

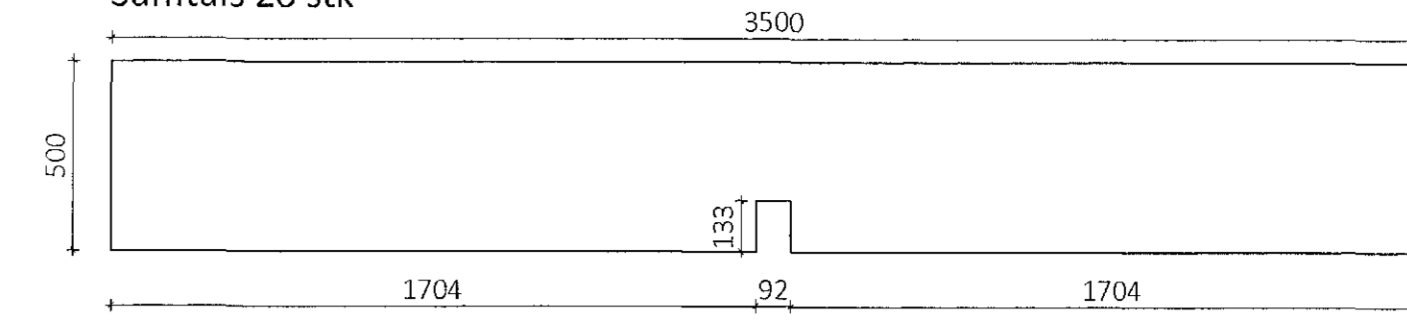


Pg2 65x500 Mkv 1:20
Samtals 20 stk

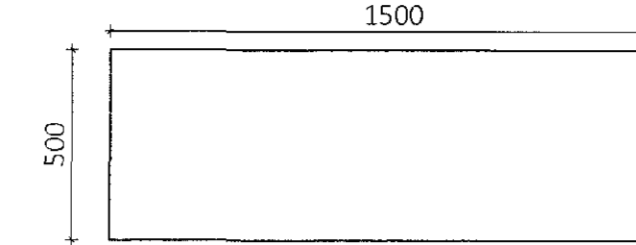


Pg3 115x100 Mkv 1:20
Samtals 40 stk

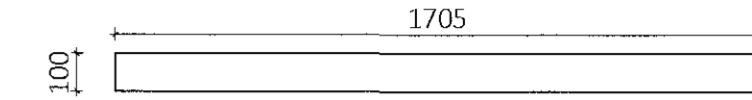


GR1 90x233 Mkv 1:20
Samtals 20 stk

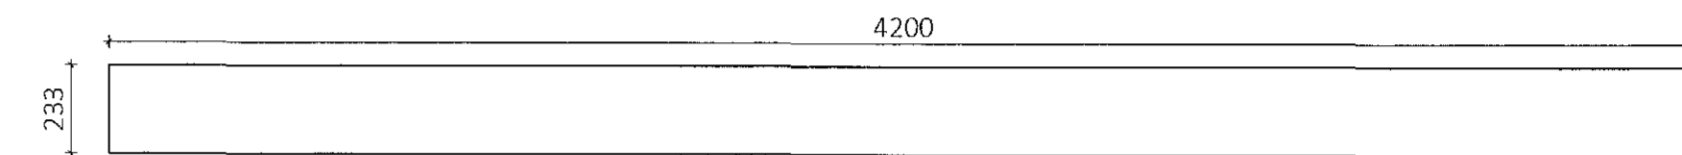


GR2 90x233 Mkv 1:20
Samtals 20 stk

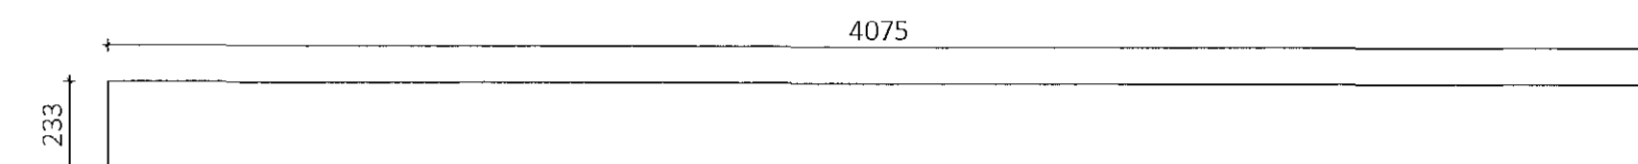


GR3 90x167 Mkv 1:20
Samtals 8 stk

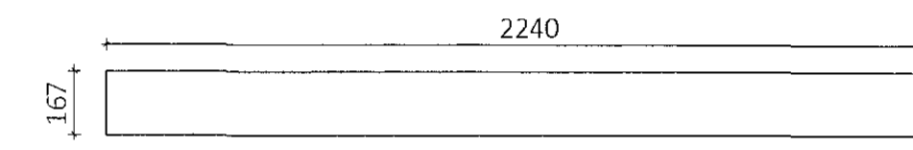


GR5 90x133 Mkv 1:20
Samtals 2 stk

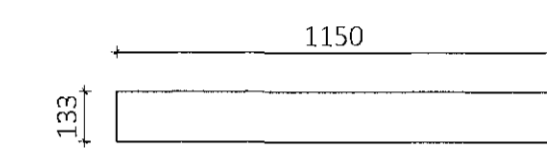


GR4 90x167 Mkv 1:20
Samtals 4 stk

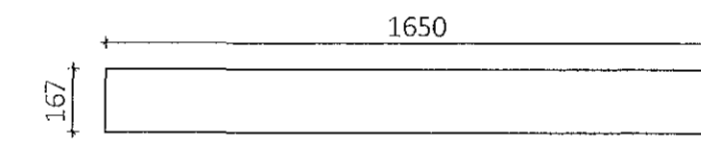


GR6 90x167 Mkv 1:20
Samtals 12 stk

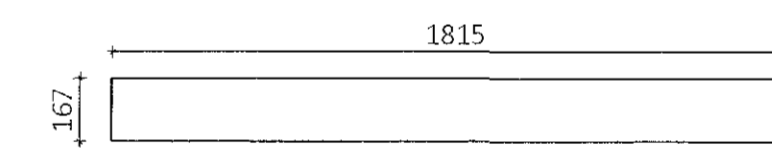

GR7 90x167 Mkv 1:20
Samtals 4 stk

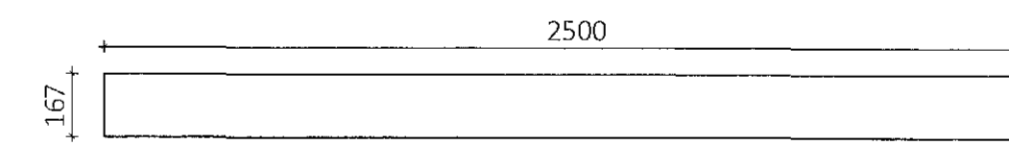

GB1 90x133 Mkv 1:20
Samtals 60 stk

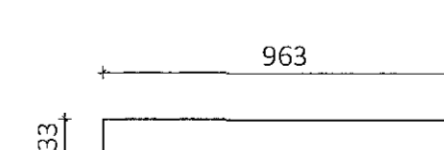

Samþykkt þann
27. des. 2018
Byggingafrádráttur í Hafnarfjörðum

ÖLL AFNOT OG AFRITUN TEIKNINGAR AÐ HLUTA EDA Í HEILD ER HÁÐ SKRIFLEGU LEYFI LÍMTRÉ VIRNET EHF.

Númer	Dags.	Skýring breytingar	Br. af	
		MKV. 1:20	DAGS. 29.9.2017	VERKNR. DL17 014
Byggingarfrádráttur - Vesturhólar 29-300 Kópavogur t. 440510-1160 - Sími: 412 5300		TEIKN. REIKN.	VFIRF. GS	ÚTGÁFA NR. 1
HEITI VERKS: Gjáhella 3, Hafnarfjörður		GS	BI	NR. TEIKNINGAR 383
HEITI TEIKNINGAR: Iðnaðarhús Límtre - framleiðsluteikning		NAFN HÖNNUNAR: Karl Baldvínsson Byggingateknifræðingur B.Sc. t. 152966-5749 - karl@limtrevirnet.is		DAGS. ÁRITUNAR 26.10 2017
		ÁRITUN HÖNNUNAR: Karl Baldvínsson		DAGS. ÁRITUNAR
		ÁRITUN SAMRÆM. HÖNNUNAR		