


GRUNNMYND 3. HÆD

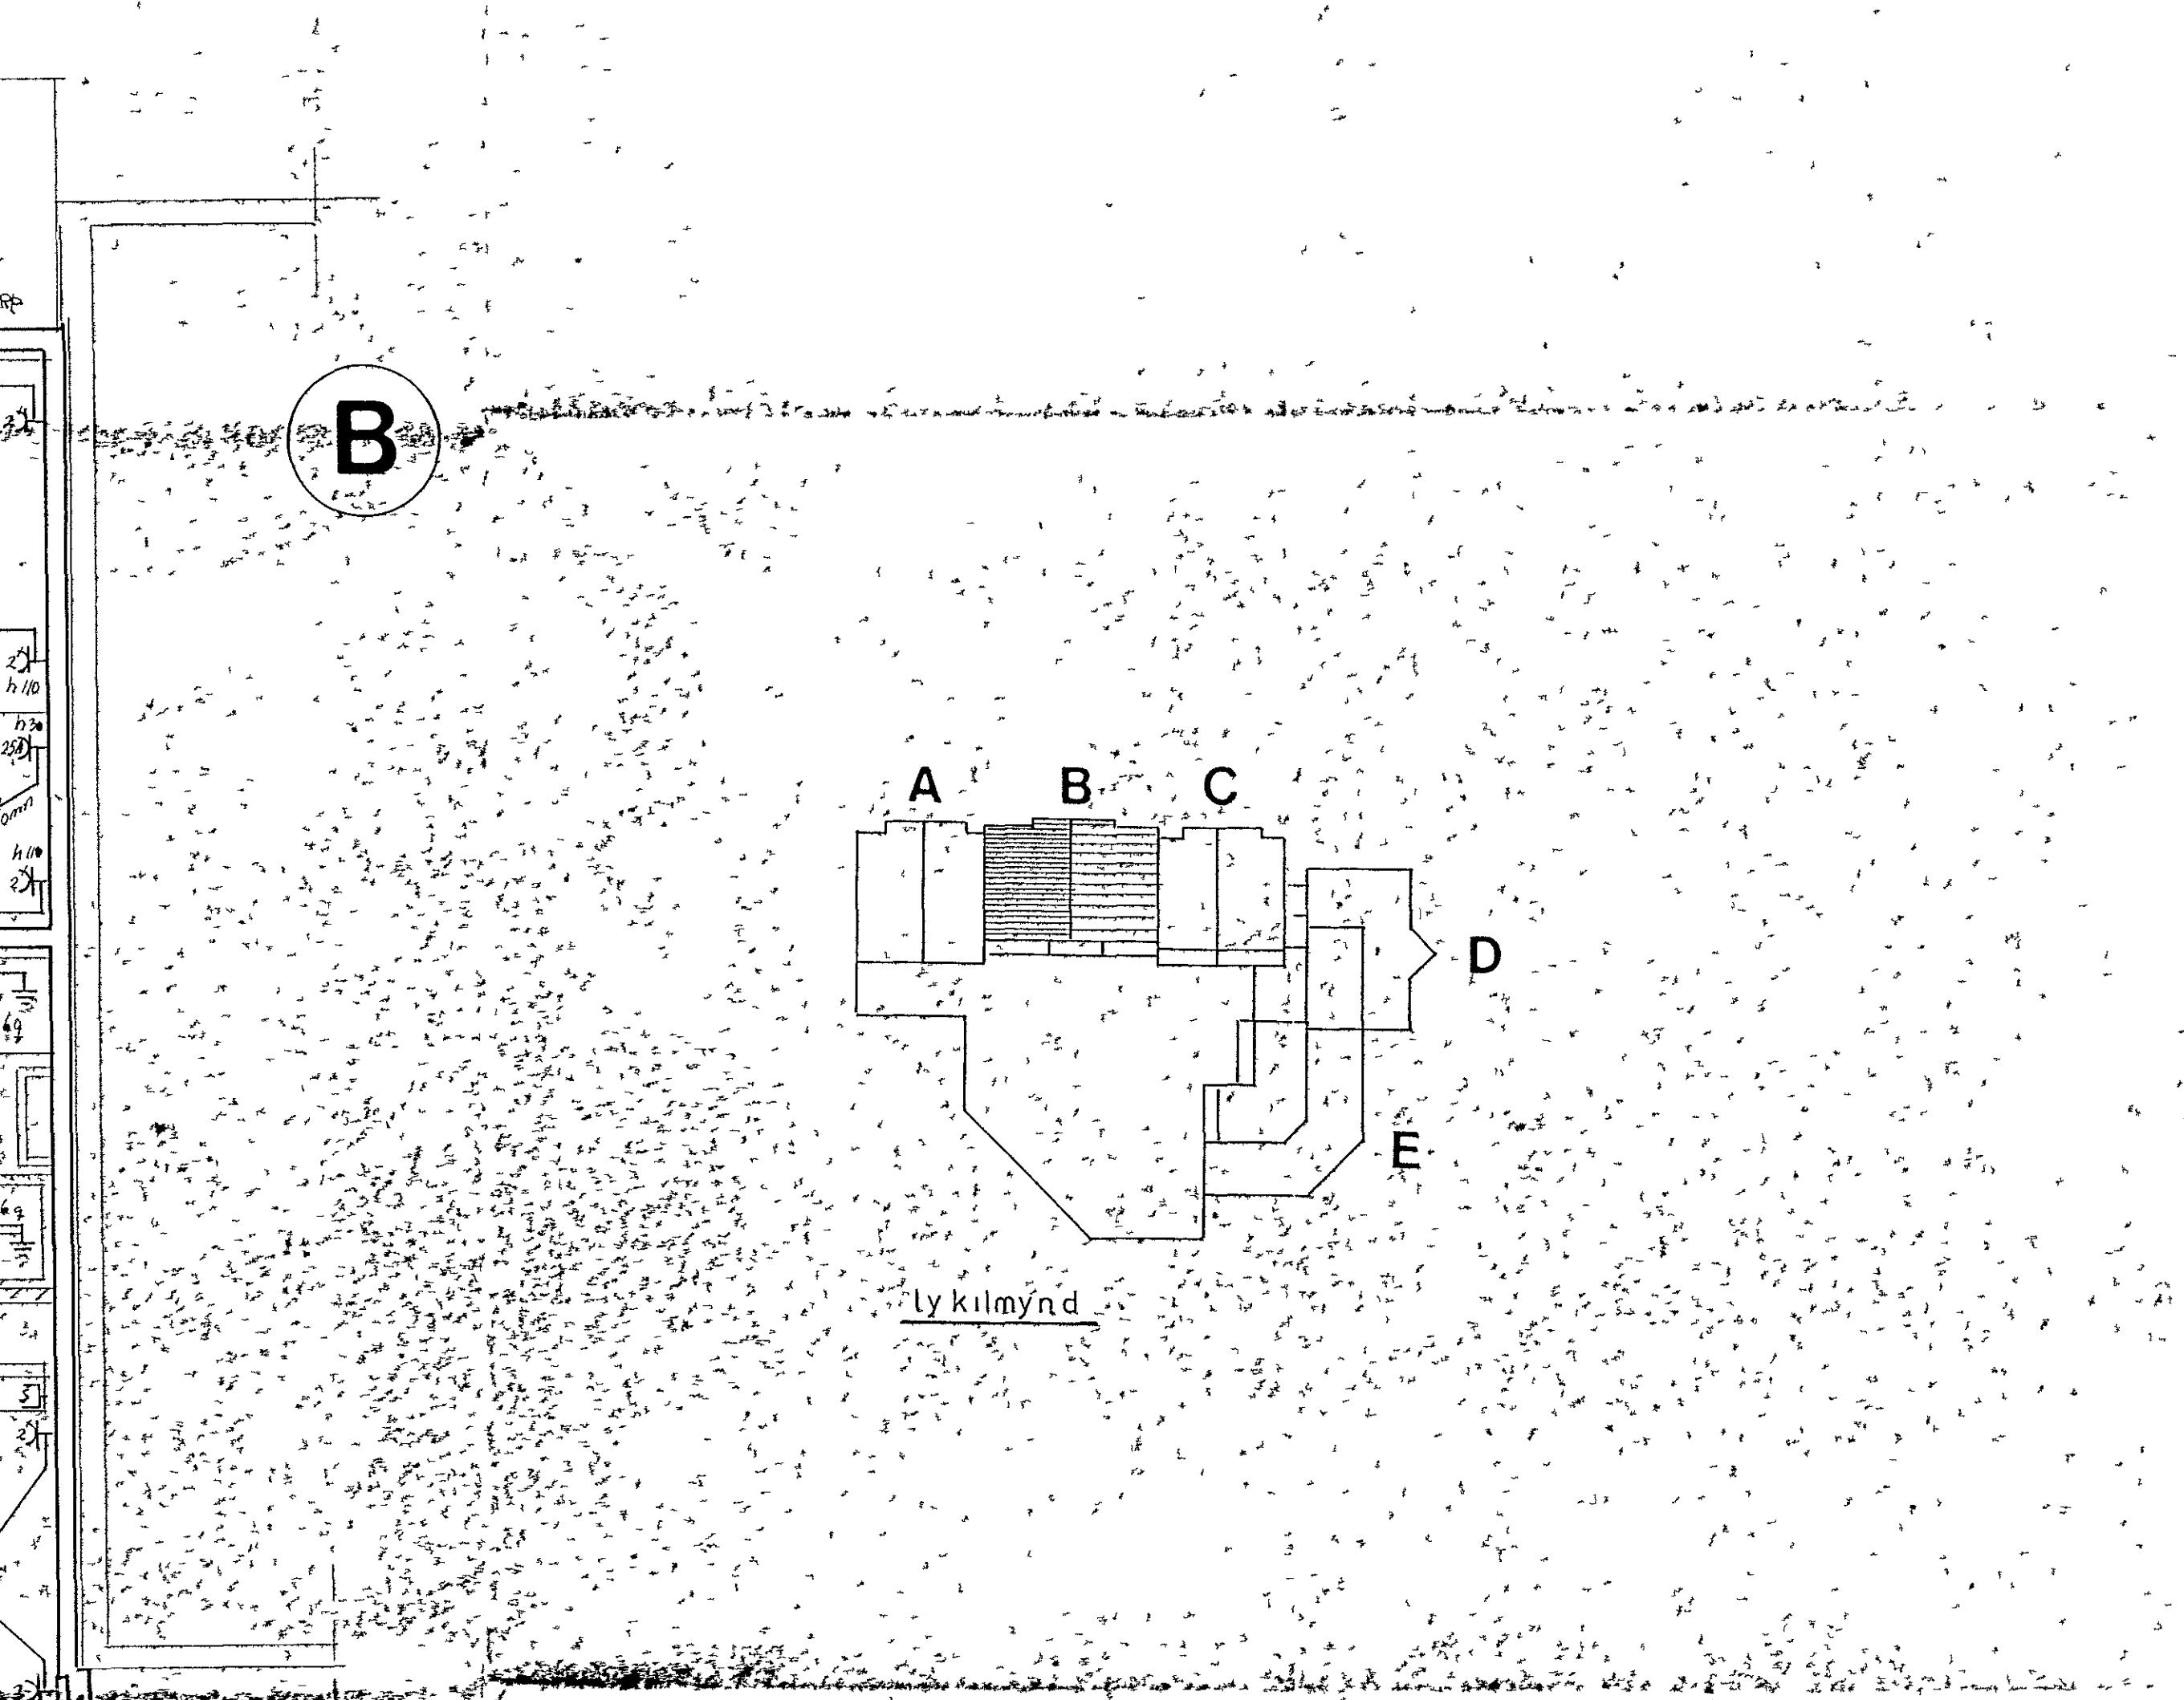

LÆKJARGATA 34, Hafnarfjörður	mál - 1:50
<b>RAFLOGN</b>	blad 8 af 31
HELGJ KR ÓLRIKSSON RAFLA GNAHÖNNUN	dags RH 79
Reykjavík Mai 1989 Skýrður Gertskorður meðli S 600-388 Skýrðumála	
Teikn no 0105	