


Samþykkt á fundi skipu-
lags- og byggingafulltrúa
20. okt. 2004


Byggingafulltrúinn í Hafnarfirði
F.h. Sigurbjartur Halldórsson

9 10 11 12 13 14 15 16 17

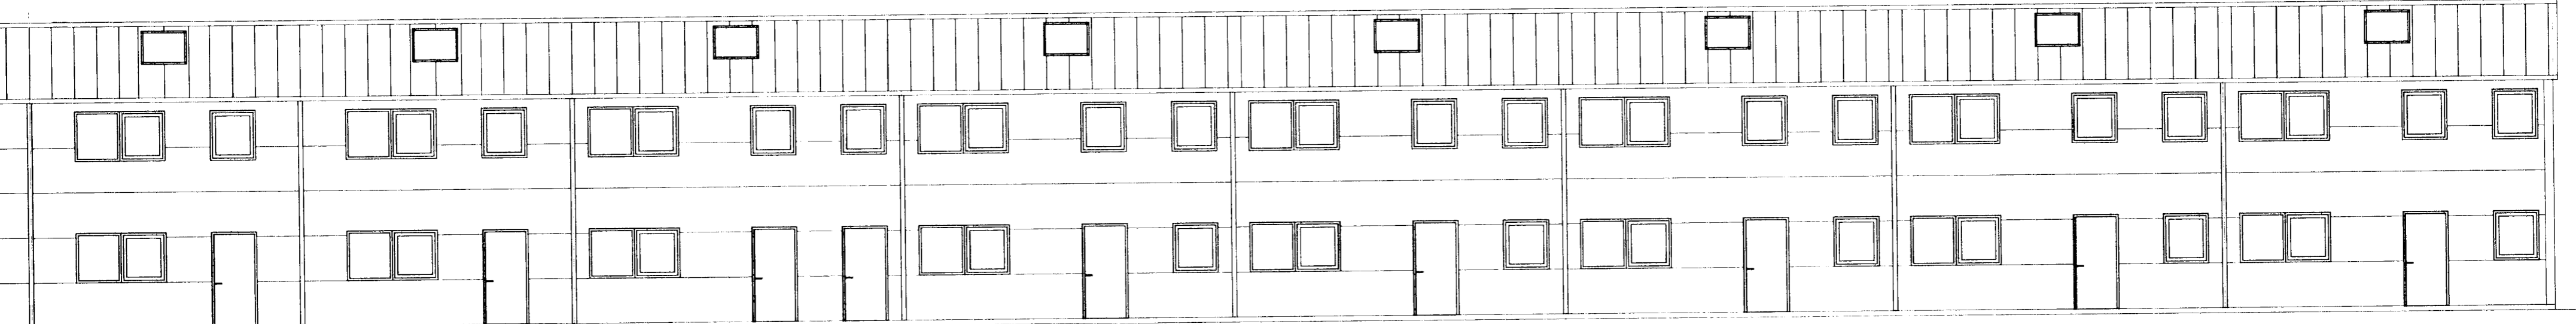

Útlit, Vestur, 1:100

9 8 7 6 5 4 3 2 1

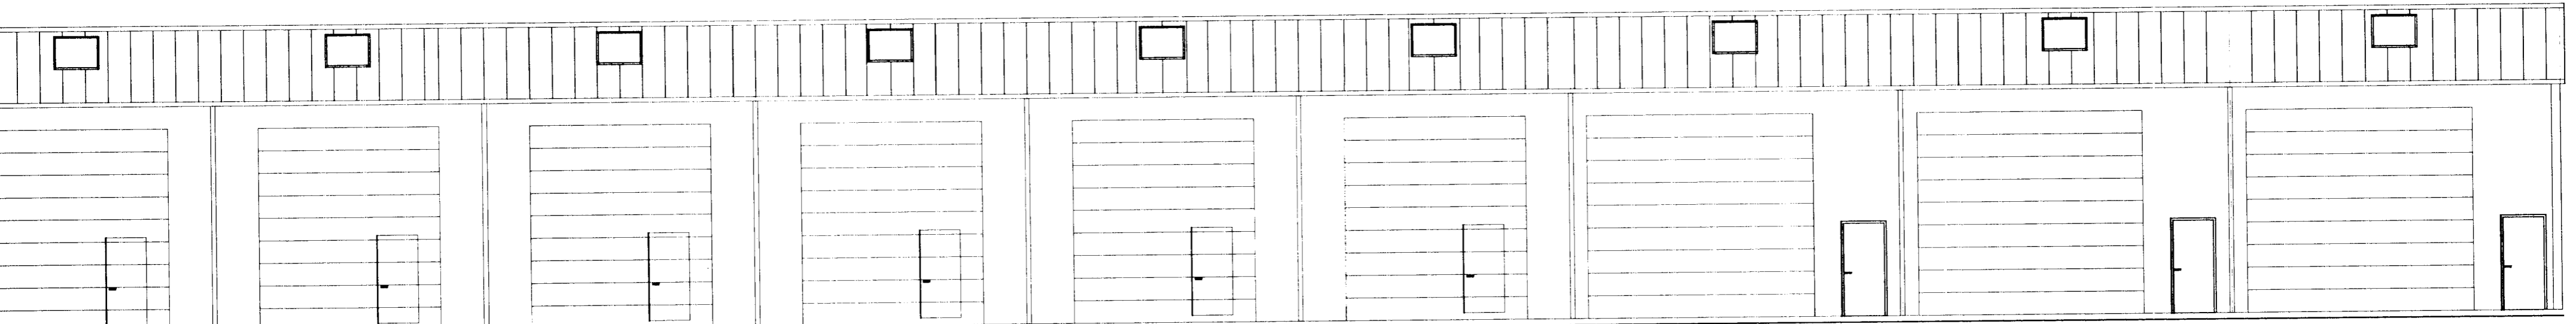

Útlit, Austur, 1:100

HÖNNUÐUR HÚSS: SIGURBJARTUR HALLDÓRSSON