




A-A. 1:250

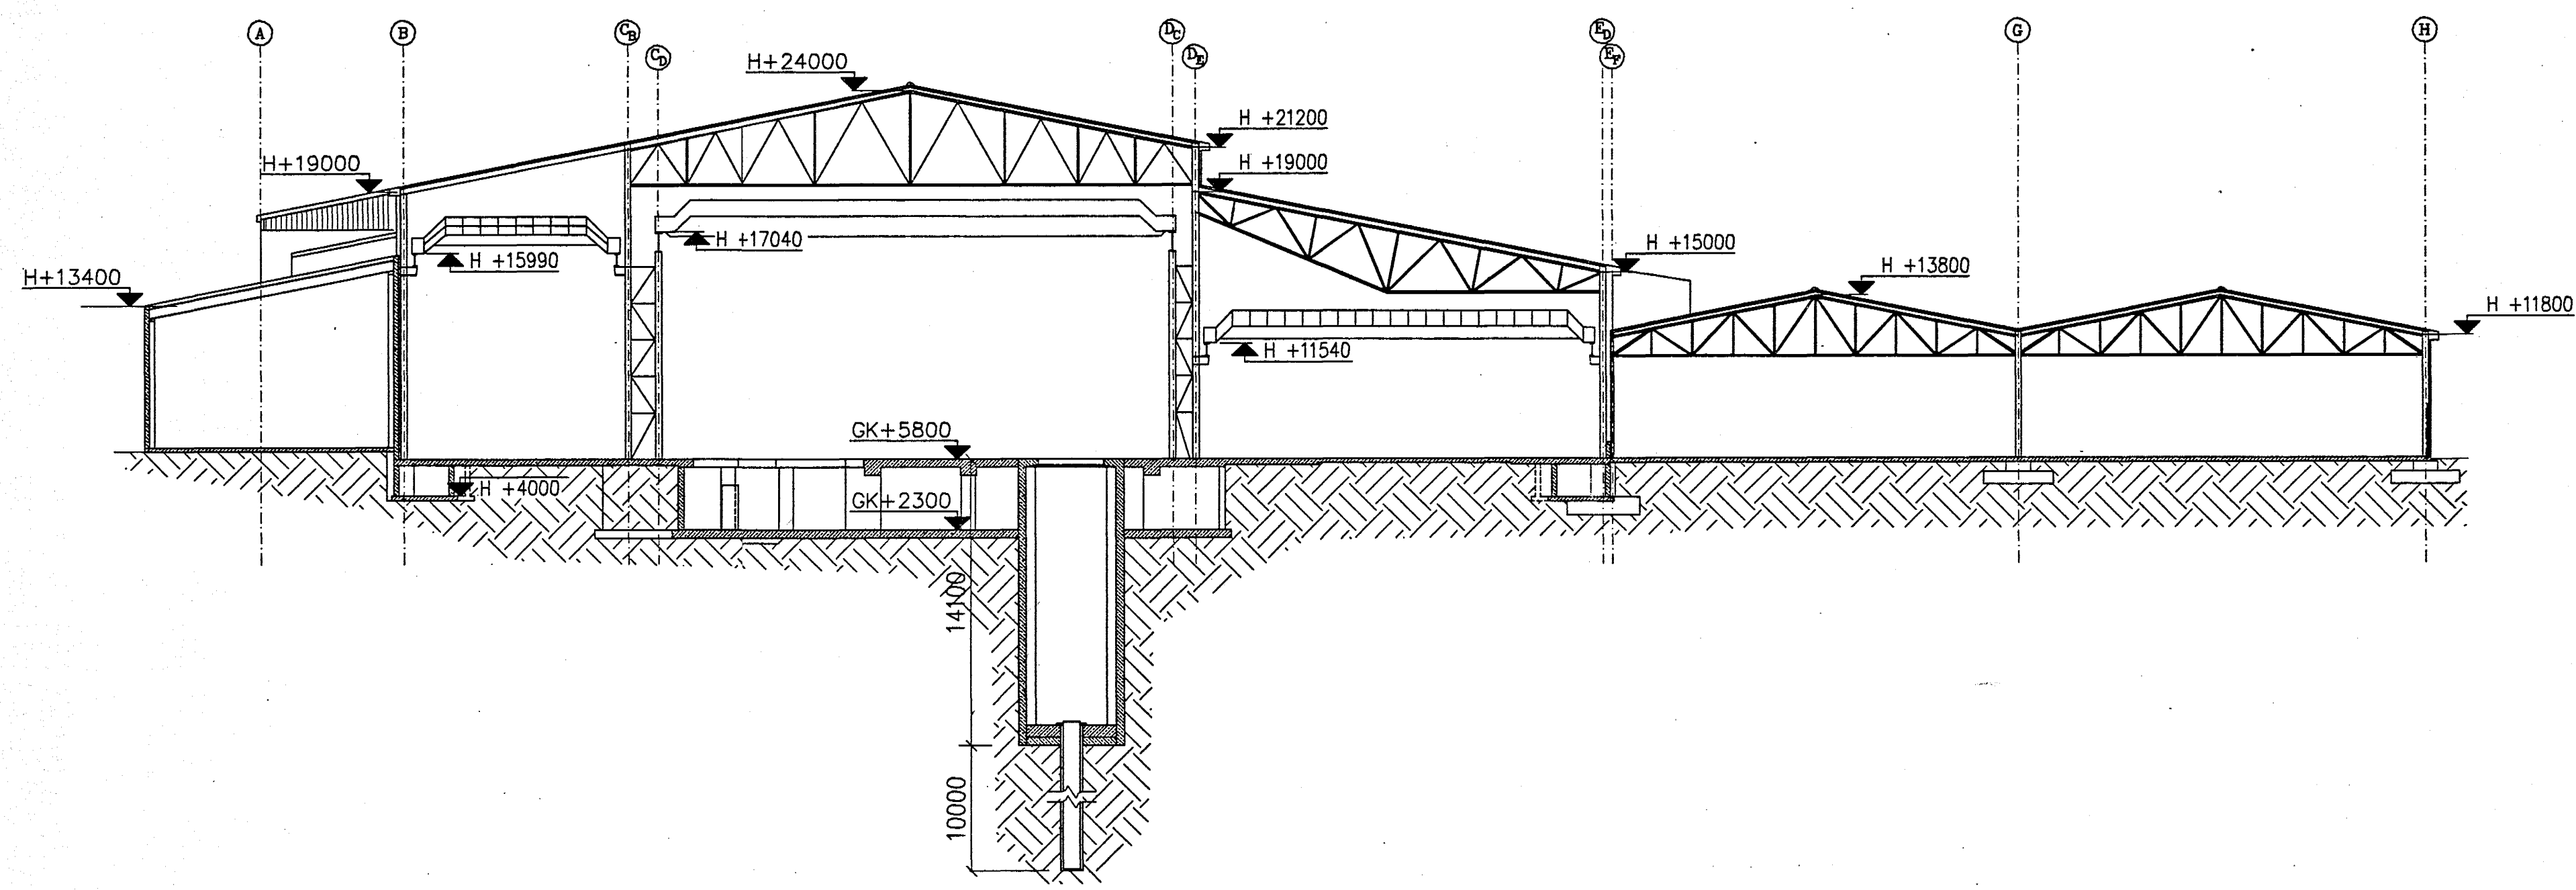

B-B. 1:250

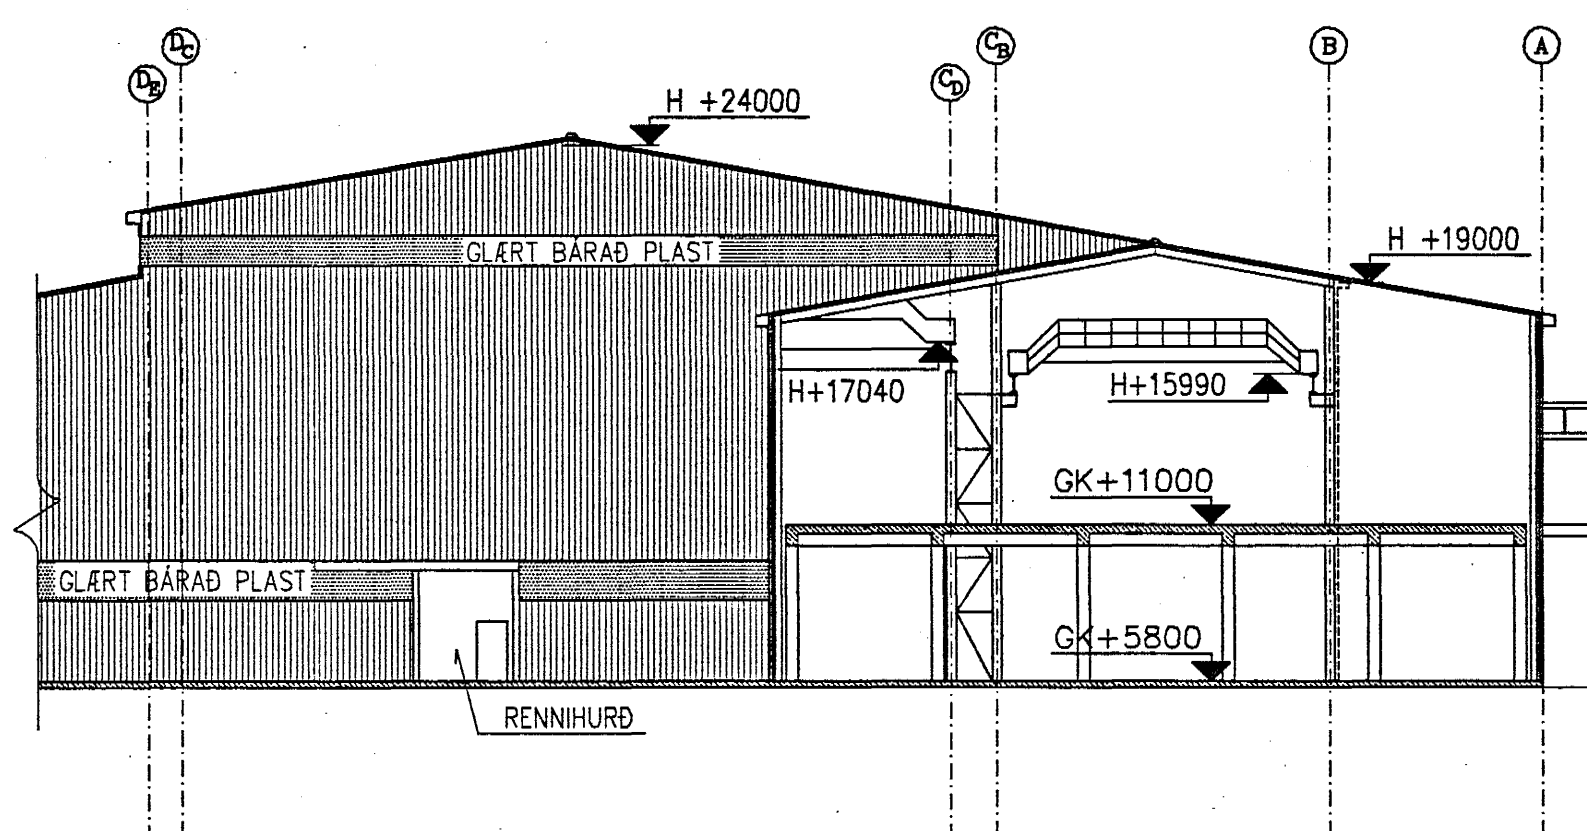

Brunamálastofnun ríkisins
 SAMPYKKT
 29 JULI 1996
 Arni Árnason

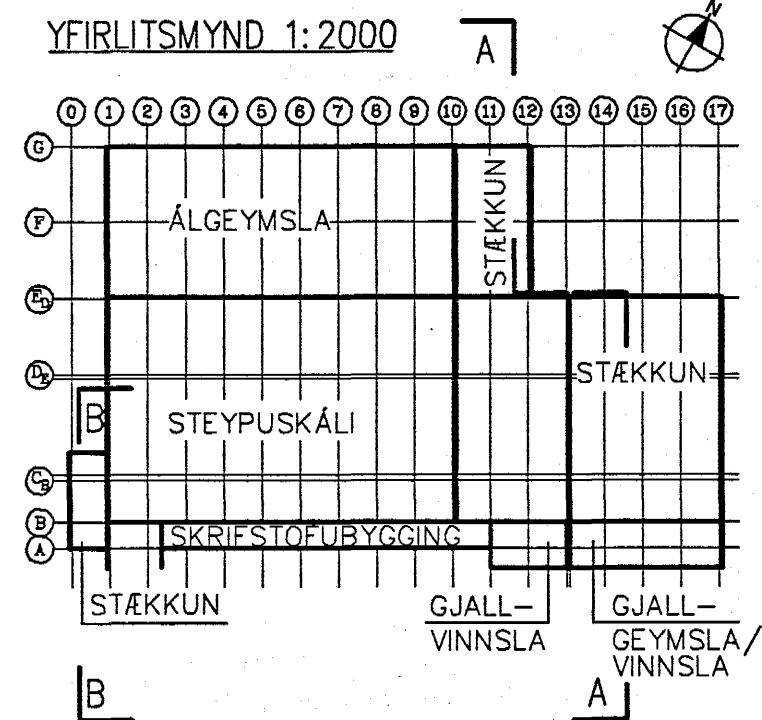

REV. NO.	DATE	REVISION	BY	APP.	REV. NO.	DATE	REVISION	BY	APP.	NOTES	REFERENCE DRAWING	DRAWING NUMBER
0												

This drawing is our property and given for personal use only. It may not be copied or made available to others without our permission. The receiver is responsible for any misuse.

DRAWN	24.7.1996	HHH	STÆKKUN STEYPUKÁLA - BRUNAHÖNNUN SNÍÐ
APPROVED	24.7.1996	UH	
PROCESS			
PROJECT			
SCALE	1:250	FORMAT	A1

ICELANDIC ALUMINIUM COMPANY LTD.

ALUSUISSE ALESA ALUSUISSE ENGINEERING LTD. ZÜRICH SWITZERLAND

79000-34425

0

VERKFRÆDISTOFAN ÖNN SF. TÆKNITHJONUSTAN SF.

193.625