



SA-HLIÐ. 1:250

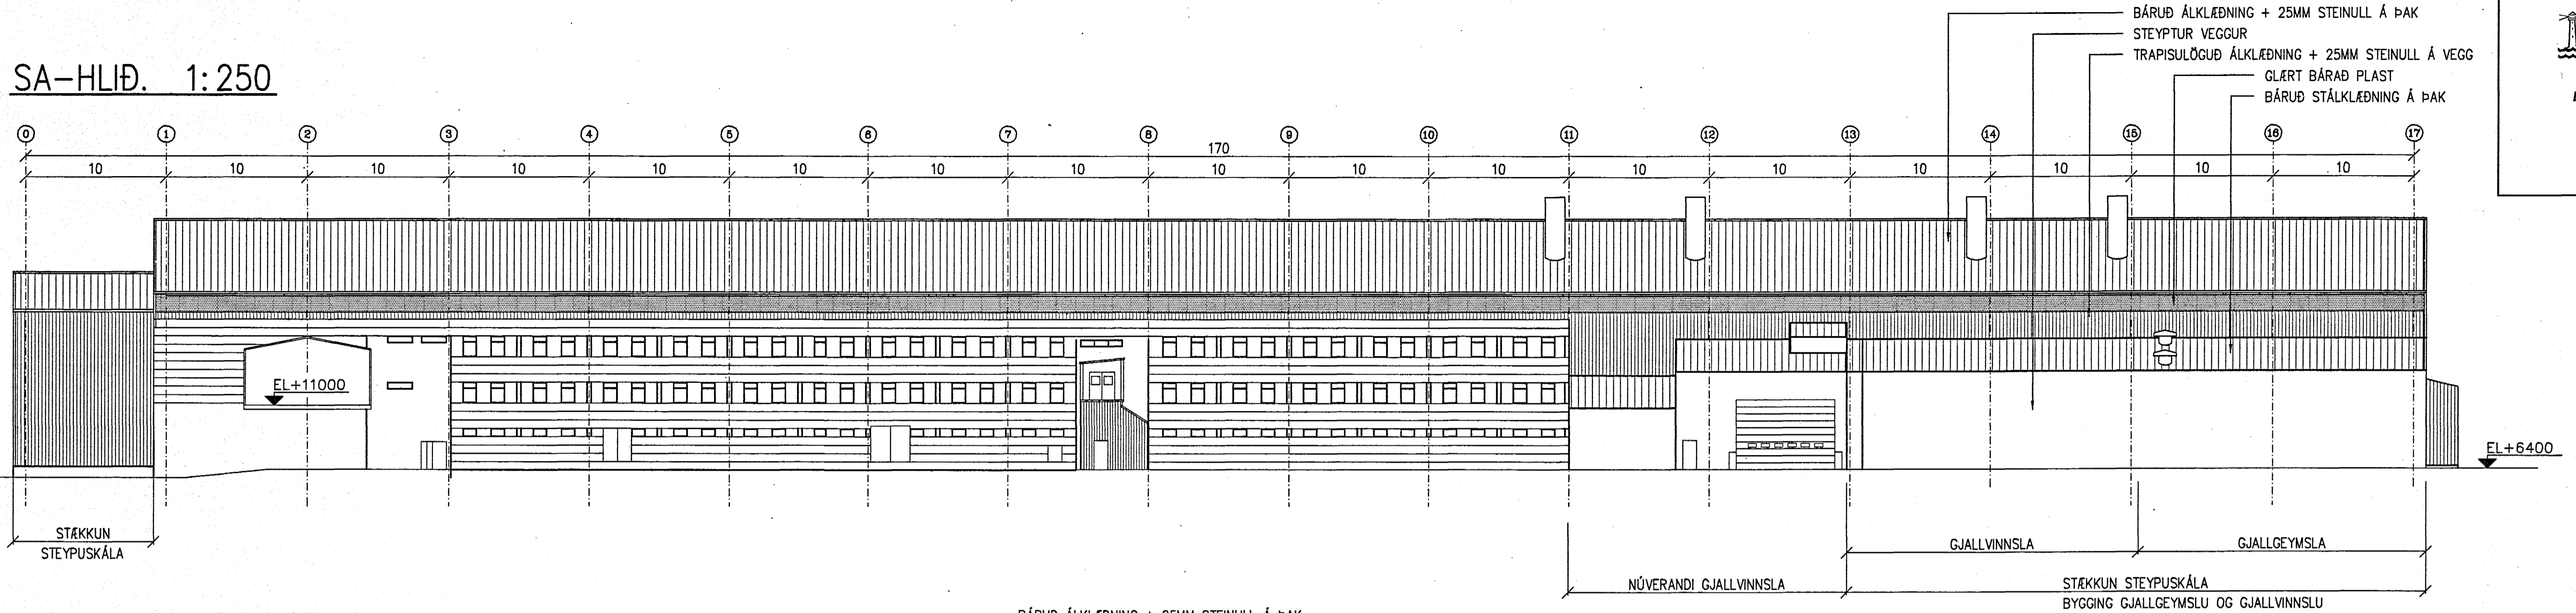


Sampykkt á fundi byggingarnefndar þann  
**31 JULI 1996**  
 Byggingafrúnn í Hámarfirði  
 Erlendur Hjálmarsson

NV-HLIÐ. 1:250

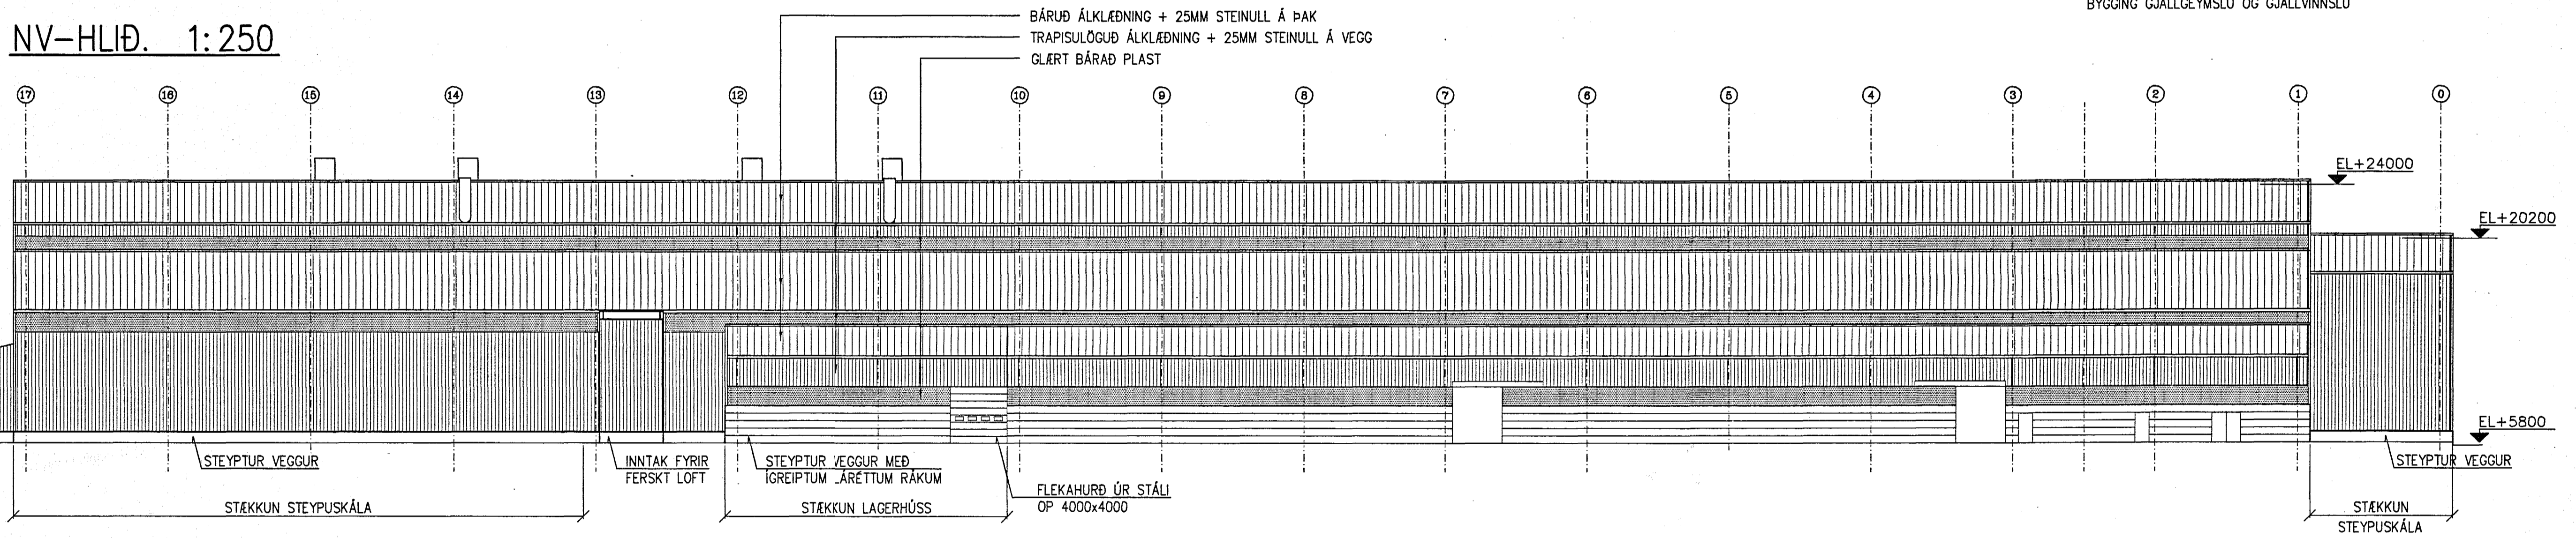

Brunamálastofnun ríkisins  
**SAMPYKKT**  
 29 JULI 1996  
 Arni Arnason

YFIRLITSMYND 1:1000

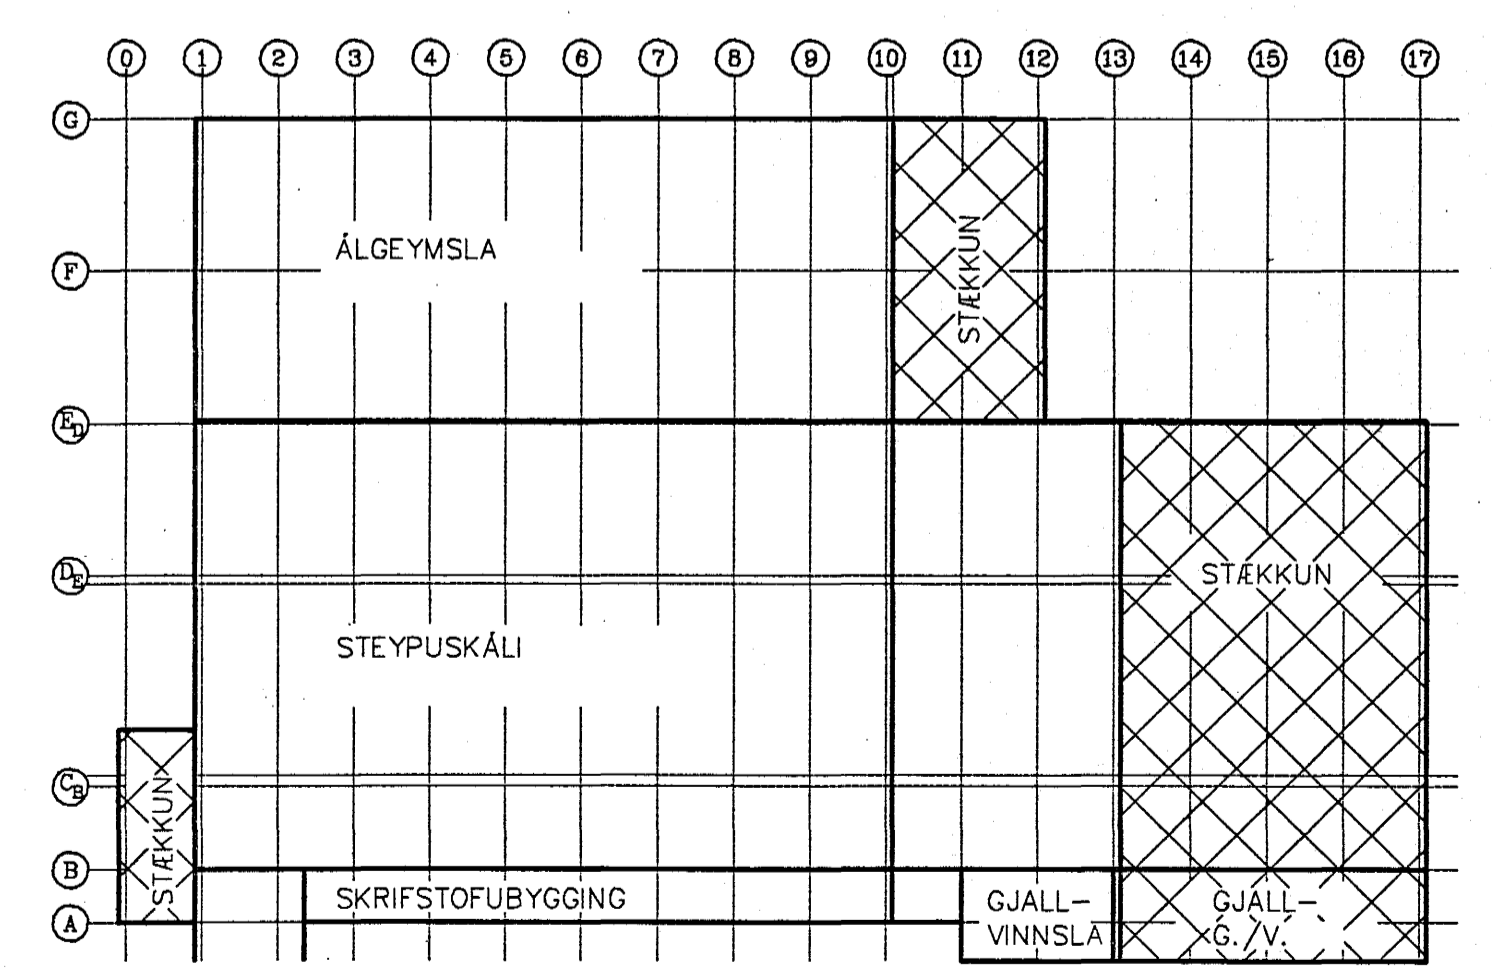

REV. NO.	DATE	REVISION	BY	APP.	REV. NO.	DATE	REVISION	BY	APP.	NOTES	REFERENCE DRAWING	DRAWING NUMBER
0												

This drawing is our property and given for personal use only. It may not be copied or made available to others without our permission. The receiver is responsible for any misuse.

<b>ICELANDIC ALUMINIUM COMPANY LTD.</b>	DRAWN 23.7.1996 HHH APPROVED 23.7.1996 UH PROCESS PROJECT SCALE 1:250 FORNAT A1	STÆKKUN STEYPUKÁLA - BRUNAHÖNNUN ÚTLITSTEIKNING HLIDARMYNDIR LANGHLIDA YFIRLITSMYND
ALESA ALUSUISSE ENGINEERING LTD. ZURICH SWITZERLAND	79000-34421	0
VERKFRÆDISTOFAN ÖNN SF. TÆKNITHJONUSTAN SF.	193.621	