

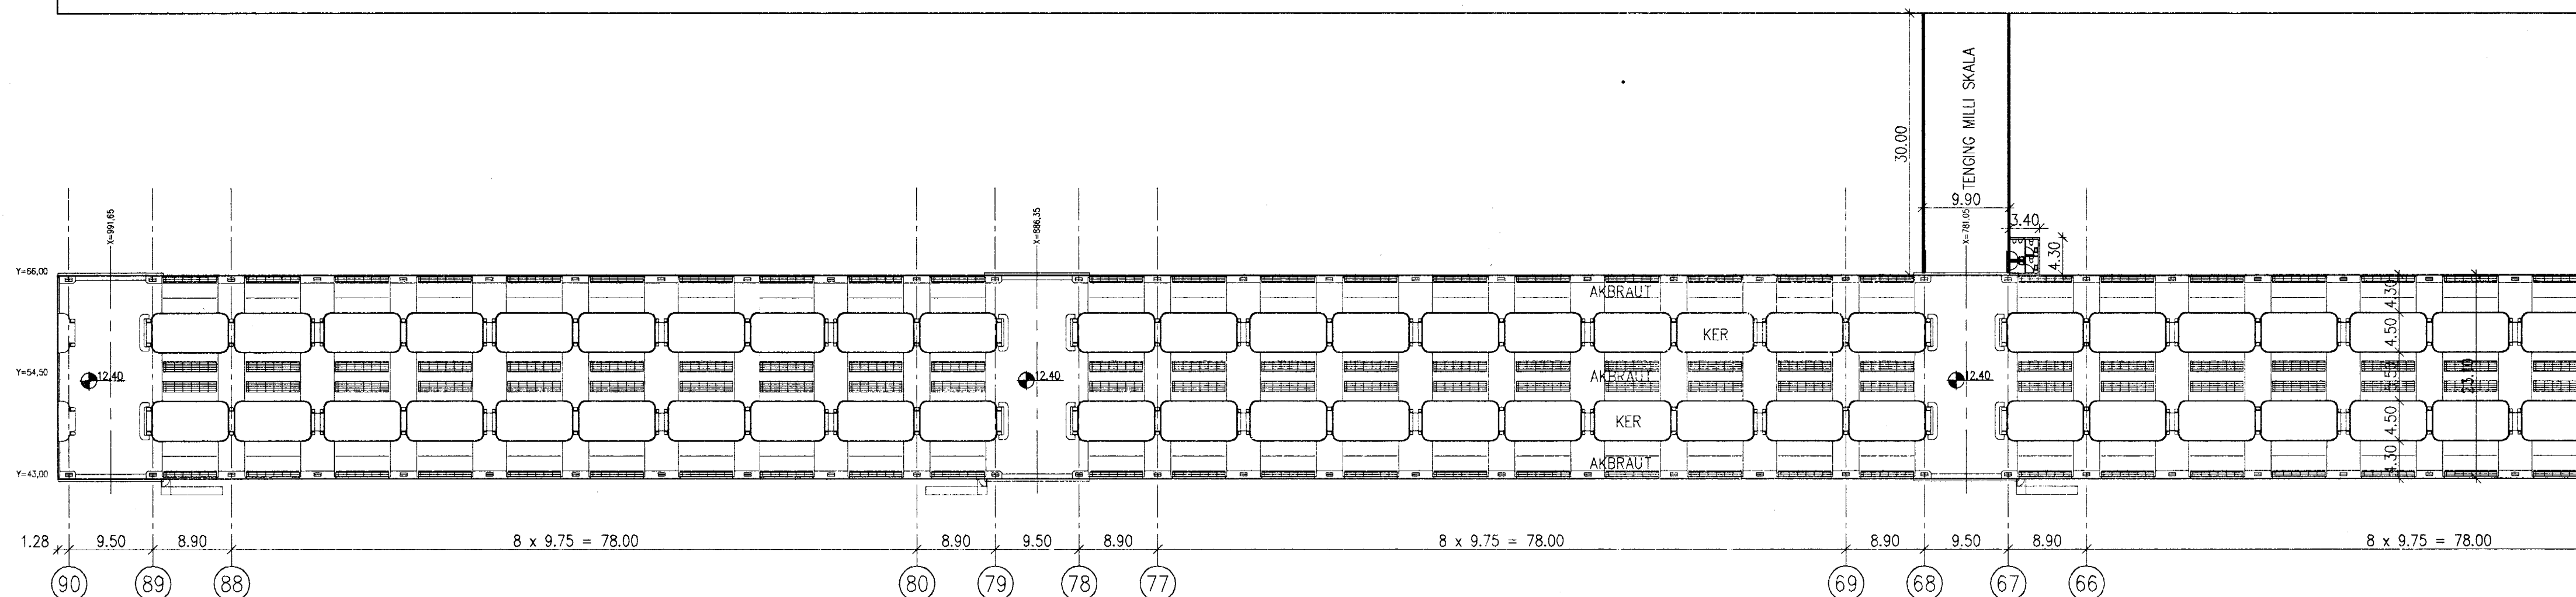


ASICILID

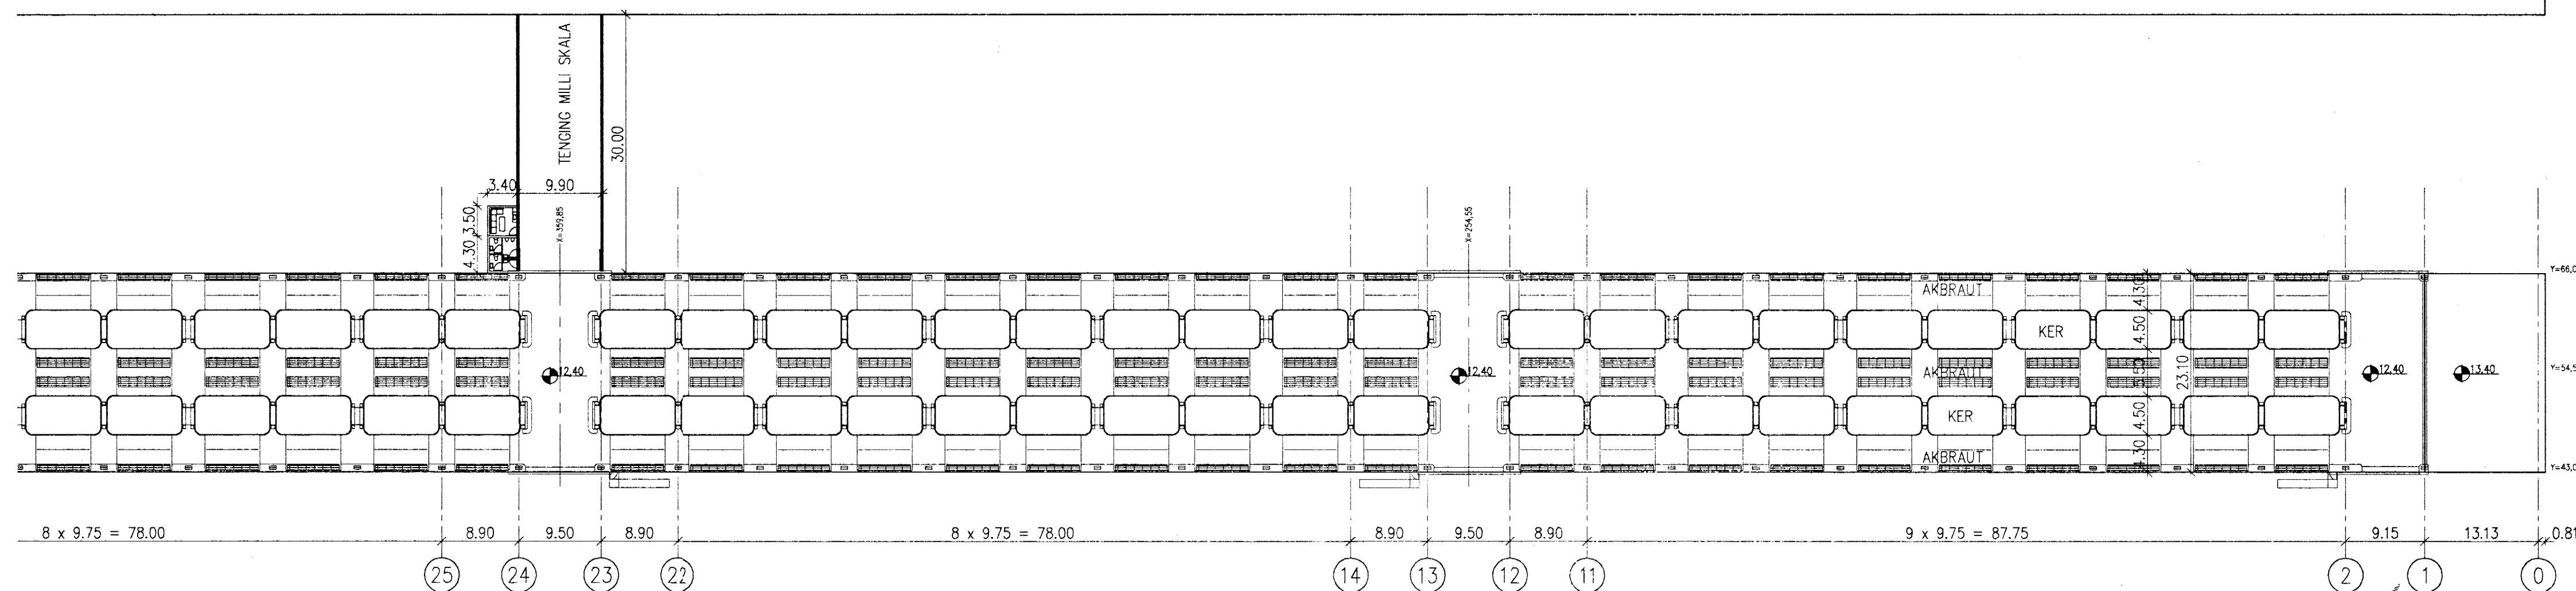

GRUNNMYND VINNSLUGOLFS

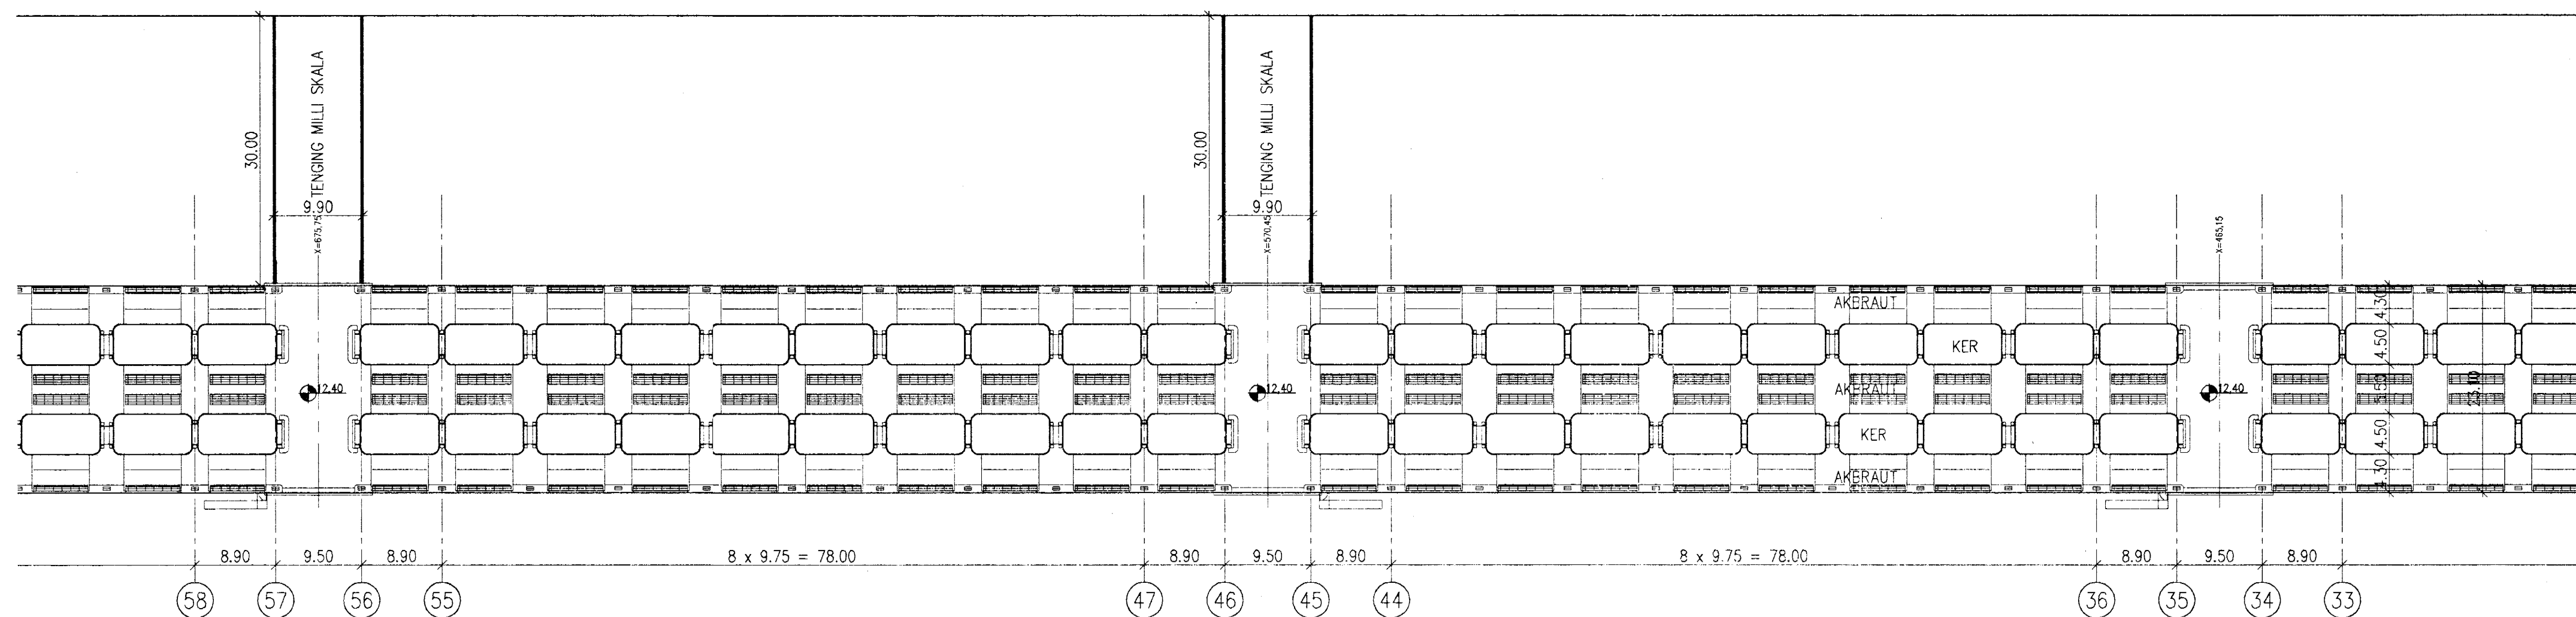

L total = 867.62



Brunamálastofnun ríkisins  
**SAMPYKKT**  
 13 FEB. 1996  
 Arní Arnason

Niels Indridason

95.120 - 13.197

| REV. NO. | DATE      | REVISION                | BY | APP. | REV. NO. | DATE | REVISION | BY | APP. | NOTES | REFERENCE DRAWING | DRAWING NUMBER |
|----------|-----------|-------------------------|----|------|----------|------|----------|----|------|-------|-------------------|----------------|
| 1        | 20/1 1996 | TENGINGANGAR OG SALERNI | KS | N.I. |          |      |          |    |      |       |                   |                |

This drawing is our property and given for personal use only. It may not be copied or made available to others without our permission. The receiver is responsible for any misuse.

|   |                             |  |  |
|---|-----------------------------|--|--|
| VST CONSULTING ENGINEERS LTD.<br>Armúla 4 108 Reykjavík Ísland<br>Tel: +354 569 5000 Fax: +354 569 5010 |                             | POTROOM NO. 3<br>ARCHITECTURAL WORK<br>OPERATING FLOOR VINNSLUGOLF<br>PLAN GRUNNMYND |  |
| DRAWN NOV. 1995<br>APPROVED 6. NOV. '95<br>PROCESS 6. NOV. '95<br>PROJECT 6. NOV. '95<br>SCALE 1:500    | THS<br>NI<br>NI<br>NI<br>A1 | KERSKALI 3<br>79000-32697<br>186.597   |  |
| ALES<br>ALUSUISSE ENGINEERING LTD.<br>ZURICH SWITZERLAND  |                             | REVISION<br>1  |  |
| ICELANDIC ALUMINIUM COMPANY LTD   |                             | ICELANDIC ALUMINIUM CO. LTD  |  |