

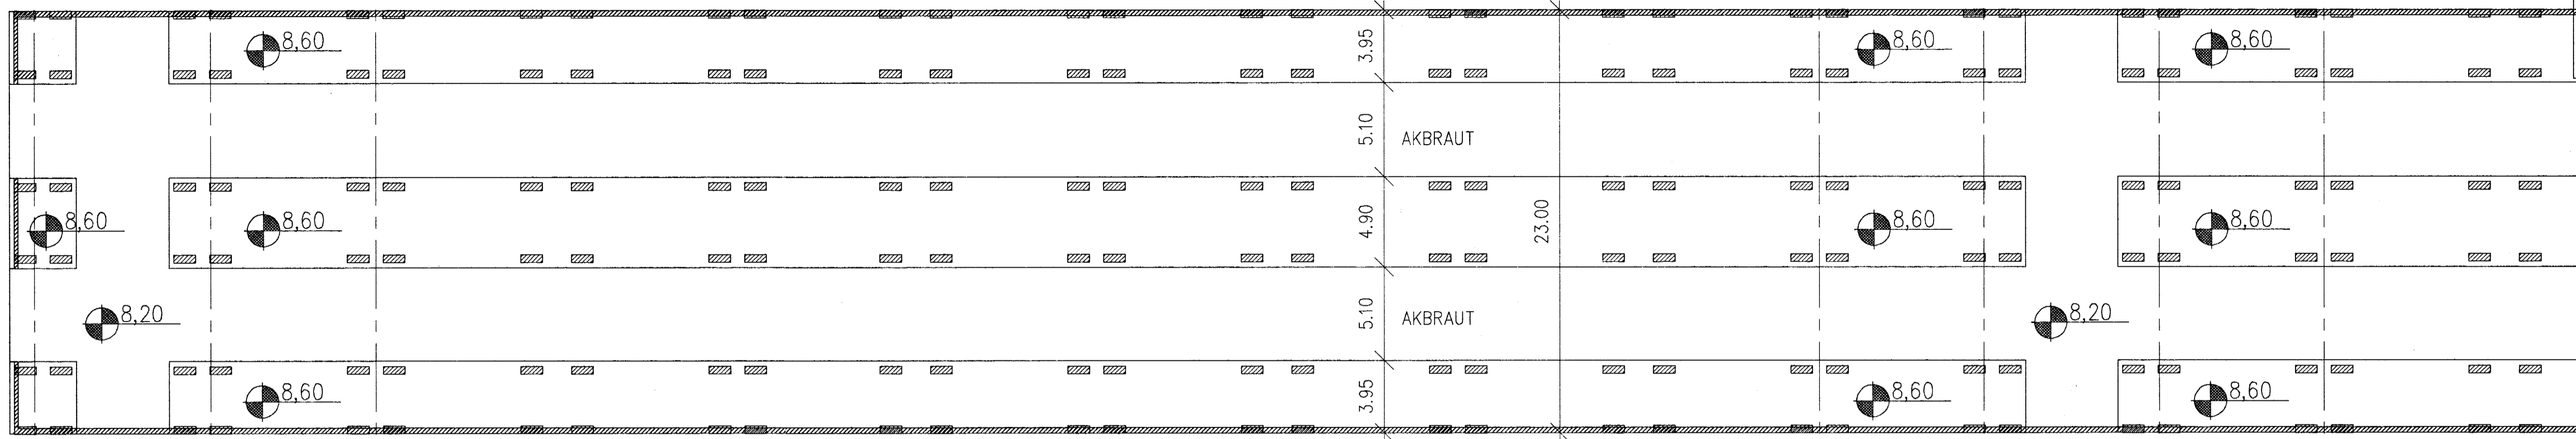



AS

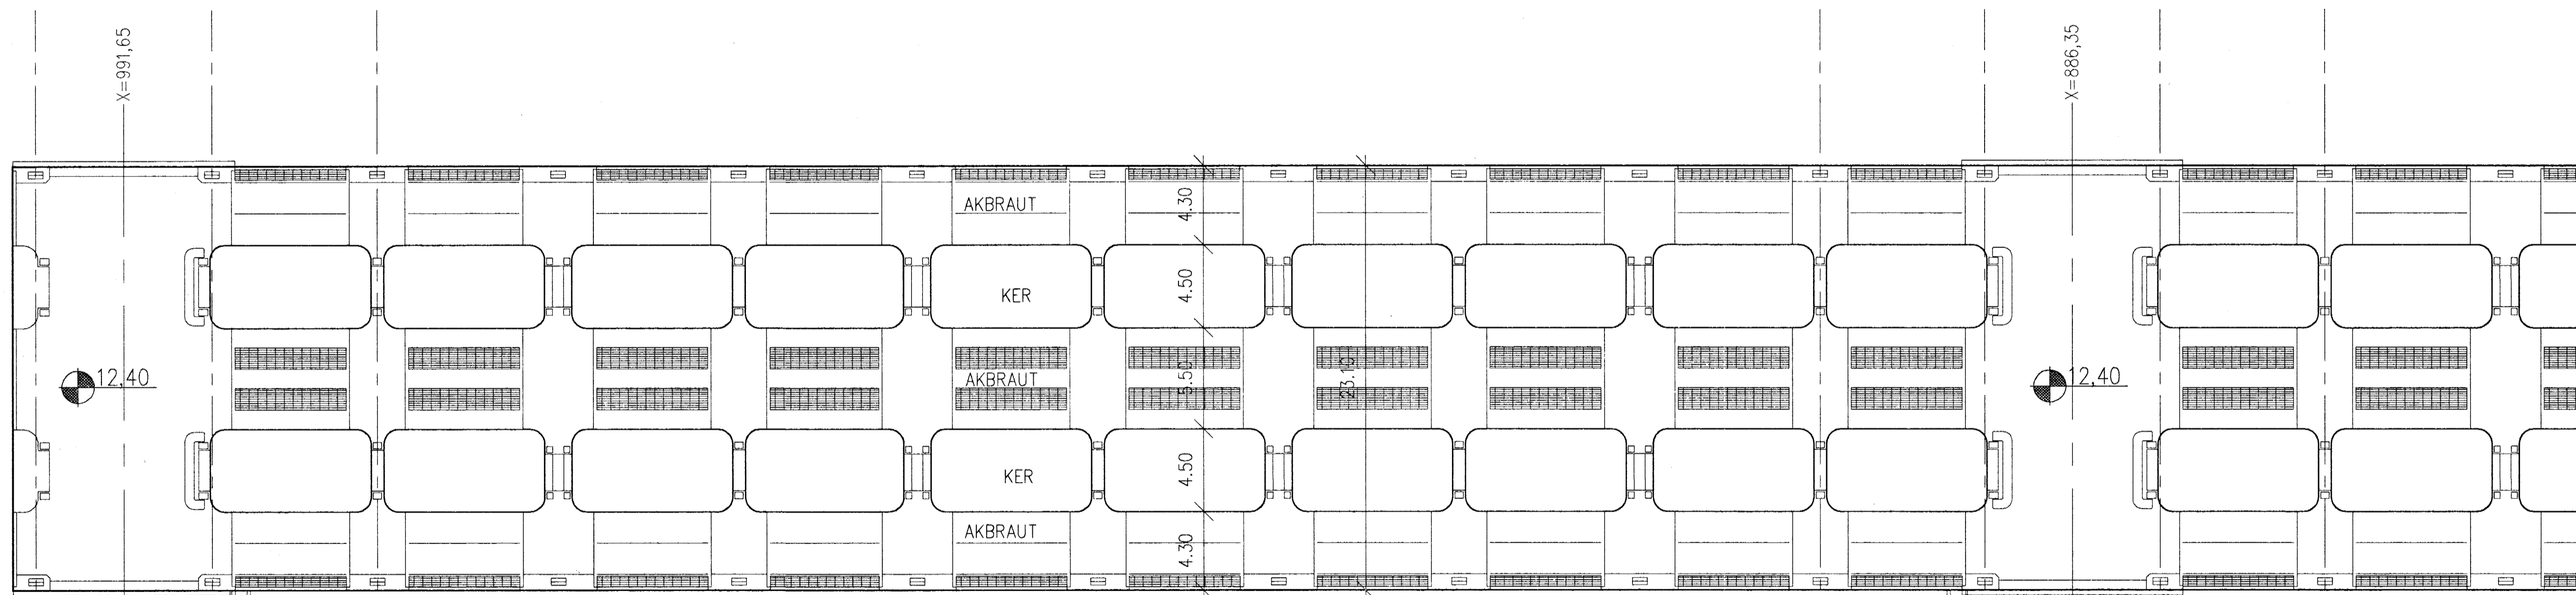

GRUNNMYND JARDHAEDAR

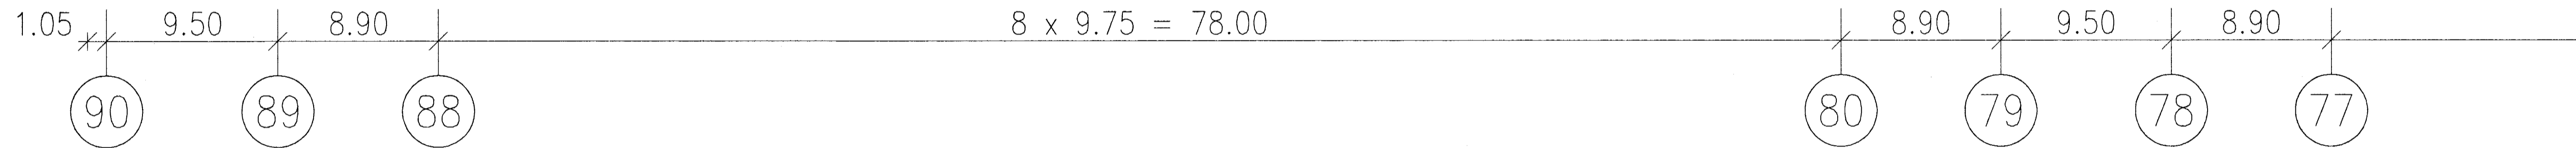

GRUNNMYND VINNSLUGOLFS

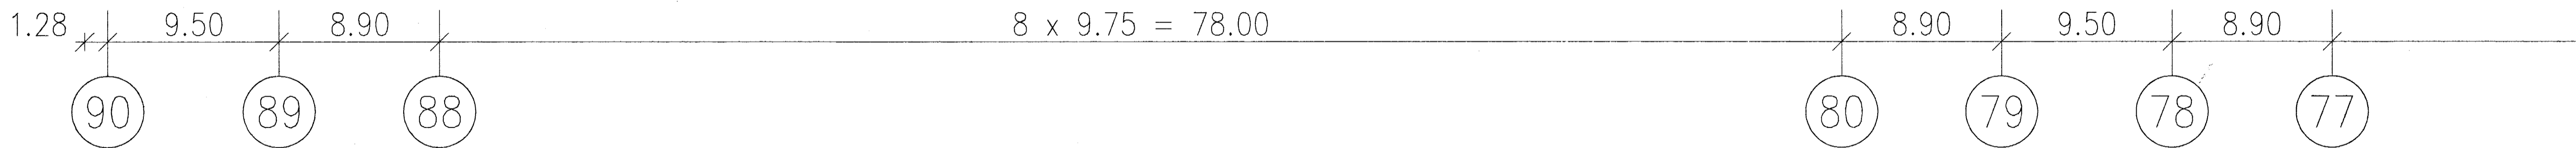

Niels h. Jónsson



VST VST CONSULTING ENGINEERS Ltd.
 Armúla 4 108 Reykjavík Ísland
 Teli: +354 569 5000 Fax: +354 569 5010

95.120 - 13.202

ICELANDIC ALUMINIUM COMPANY LTD.

DRAWN	JAN. 1996	KS
APPROVED	20.JAN.'95	NI
PROCESS	20.JAN.'95	NI
PROJECT	20.JAN.'95	NI
SCALE	1:200	FORMAT A1

POTROOM NO. 3 KERSKALI 3
 ARCHITECTURAL WORK
 PLANS GRUNNMYNDIR



ALUSUISSE ENGINEERING LTD.
 ZURICH SWITZERLAND

79000-32702



ICELANDIC ALUMINIUM CO. LTD

186.602

REVISION 1

REV. NO.	DATE	REVISION	BY	APP.	REV. NO.	DATE	REVISION	BY	APP.	NOTES	REFERENCE DRAWING	DRAWING NUMBER
1	10/2 1996	MINOR REVISION	NI	N.I.								

This drawing is our property and given for personal use only. It may not be copied or made available to others without our permission. The receiver is responsible for any misuse.