


SUD-VESTUR

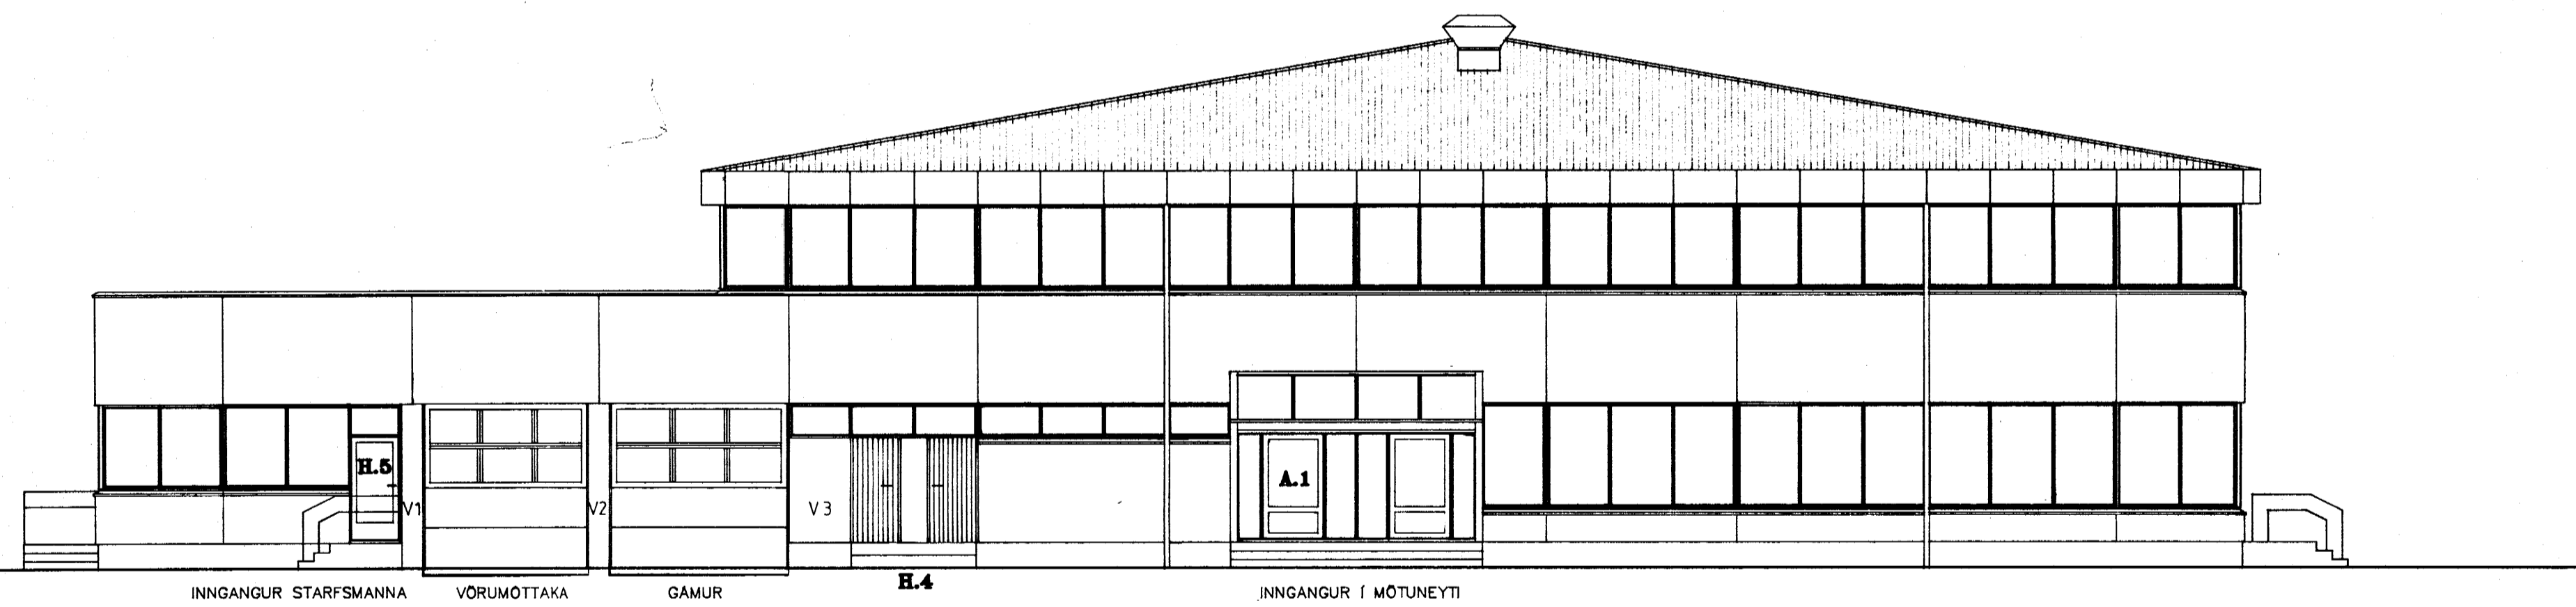

NORD-AUSTUR

Brunamálastofnun ríkisins  
SAMPYKKT

17 MARS 1993

*Arni Arnason*  
Arni Arnason

184.804 4130-1198

		[SAL - MOTUNEYTI]	
		OTLITSMYNDIR	
BR.	DAGS.	BREYTING	
TEKNIÞJONUSTAN SF		HANNAD	SH
LACUOLA 5 108 REYKJAVIK 8.813844 FAX.814740		KVARDI	1:100
<i>Arni Arnason</i>		TEKNAÐ	PG
<i>Arni Arnason</i>		DAGS.	JULI '92
YPIRFARID		NR. A-1	BL. AF.