



LÖDR. SNID

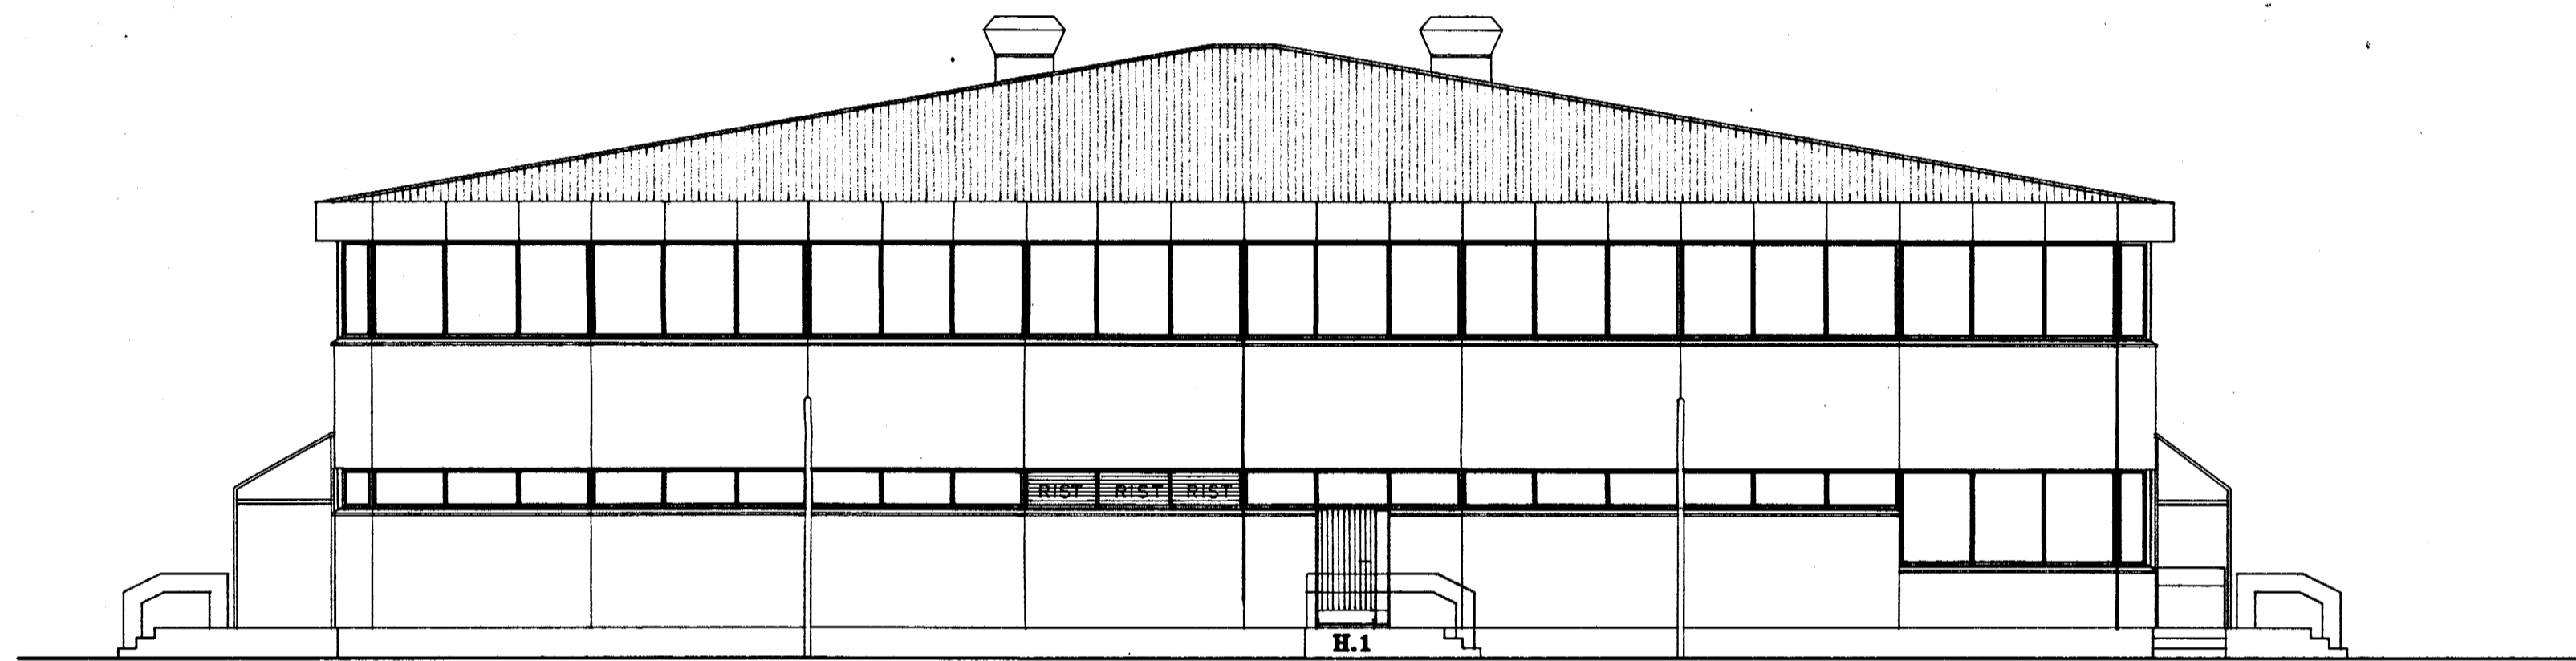

SUÐ-AUSTUR

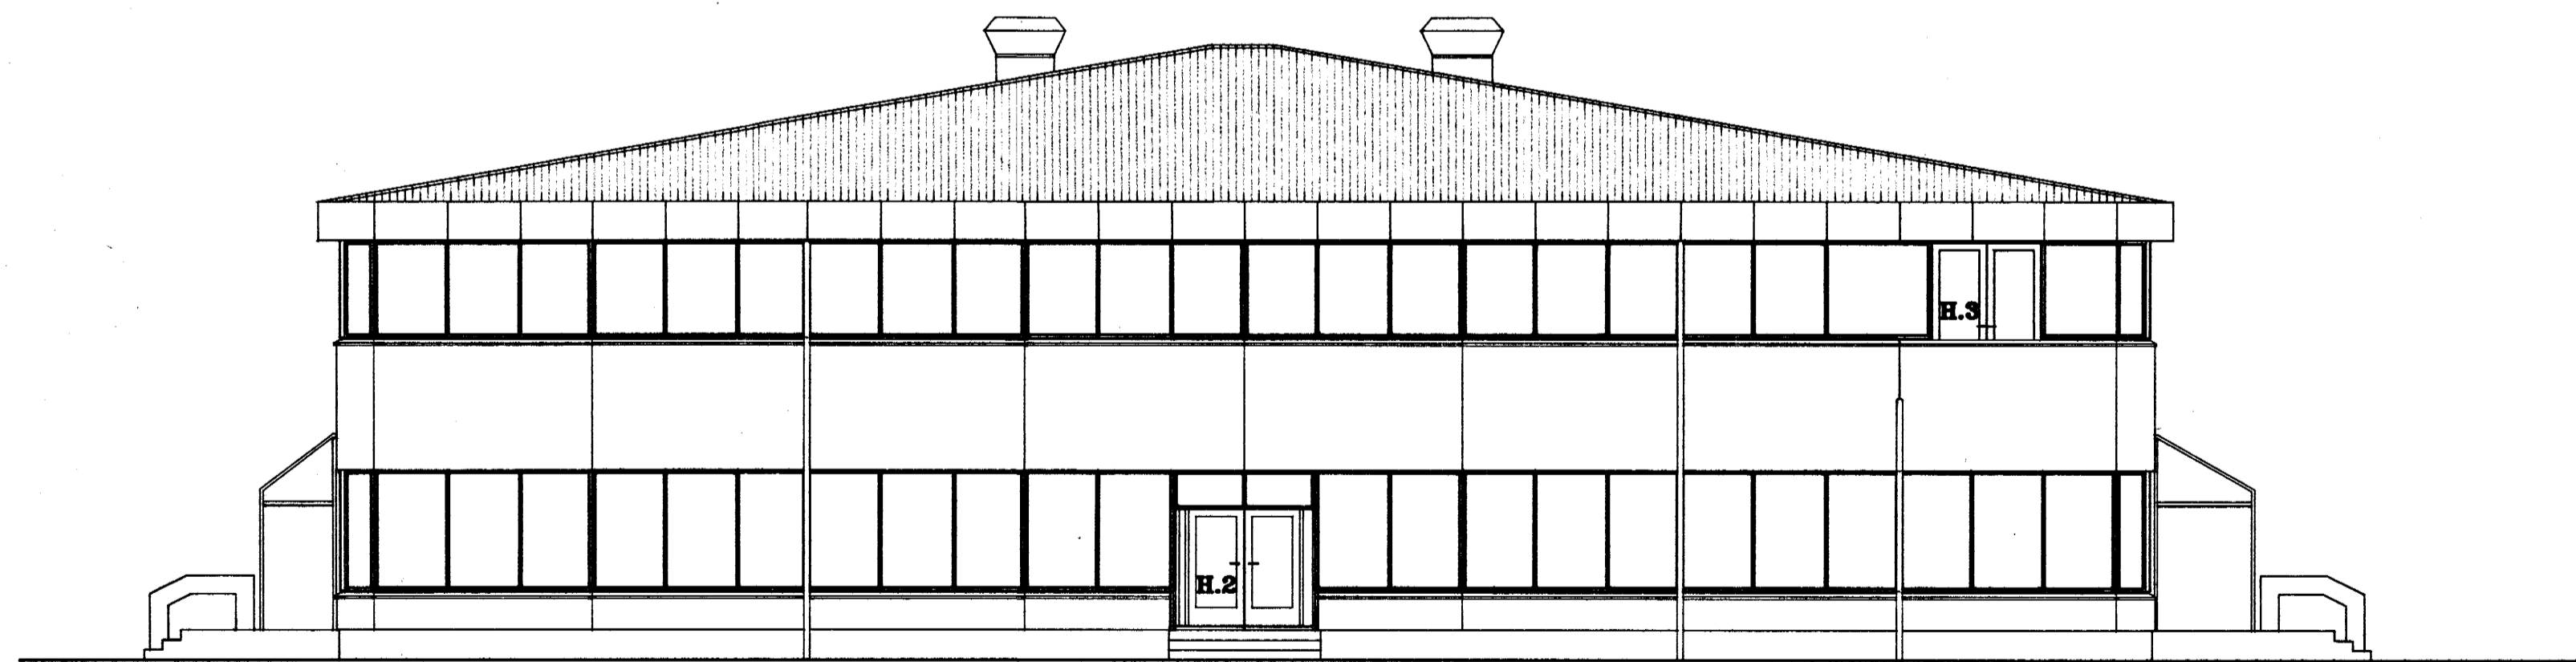

NORD-VESTUR

Brunamálastofnun ríkisins
SAMPYKKT

17 MARS 1993

Ami Arnason
Ami Arnason

184.805 4130.1198

		ÍSAL - MÖTUNEYTI	
		ÓTLITSMYNDIR	
		SNID	
17.3.93 B. meiké			
BR.	DAGS.	BREYTING	
TEKNIPJÓNUSTAN SF			
LÁGMÚLA 5 108 REYKJAVÍK S. 813844 FAX. 814740			
<i>Ólafur Gunnarsson</i>		HANNAD SH	KVARDI 1:100
<i>Ólafur Gunnarsson</i>		TEIKNAD ÞG	DAGS. JÚLÍ '92
<i>Ólafur Gunnarsson</i>		YFIRFARID	NR. A-2 AF.