




LÓDR. SNID A-A

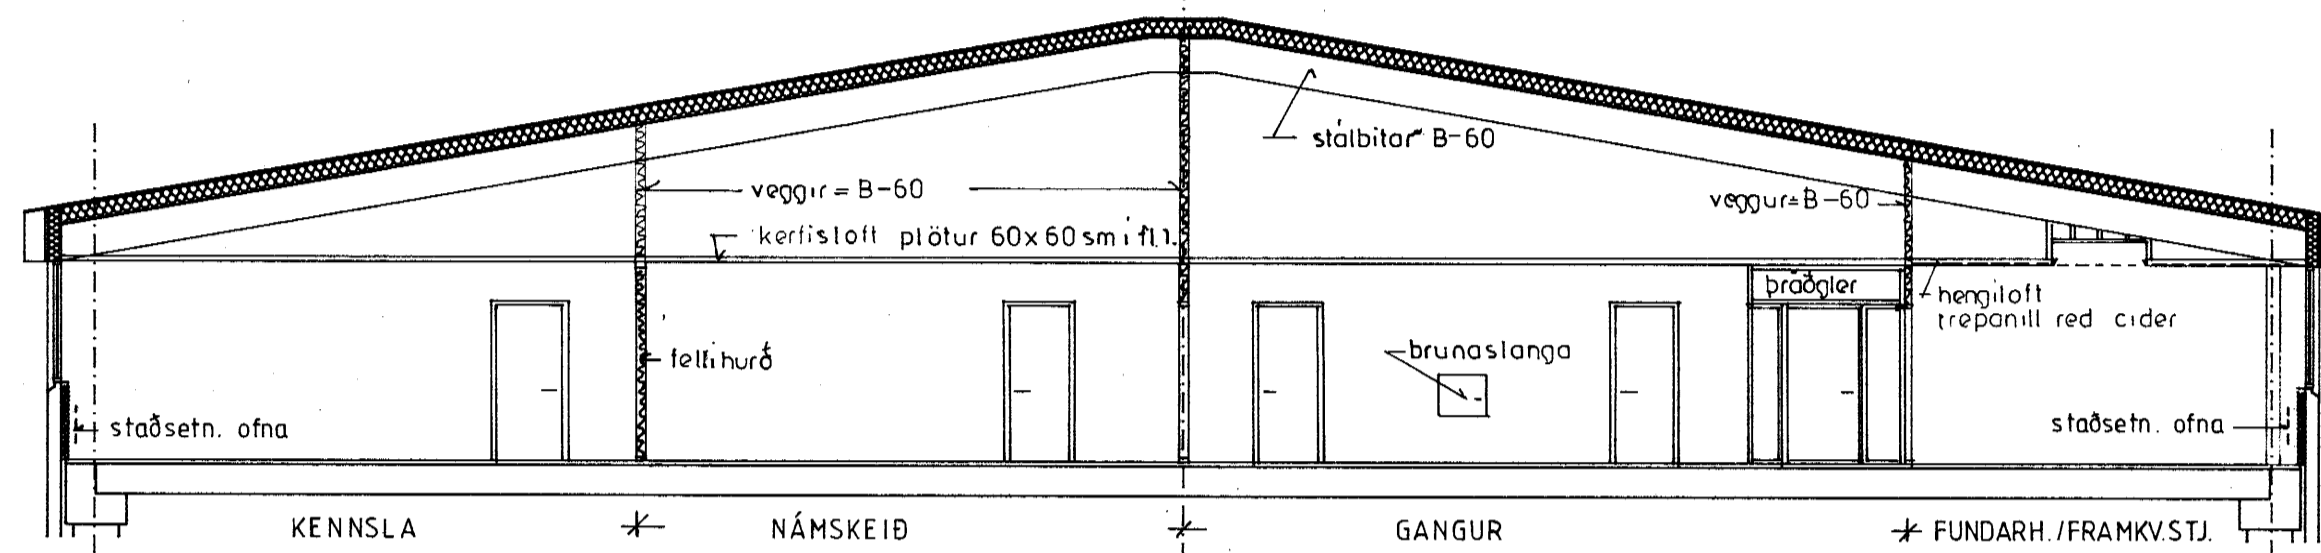


LÓDR. SNID B-B

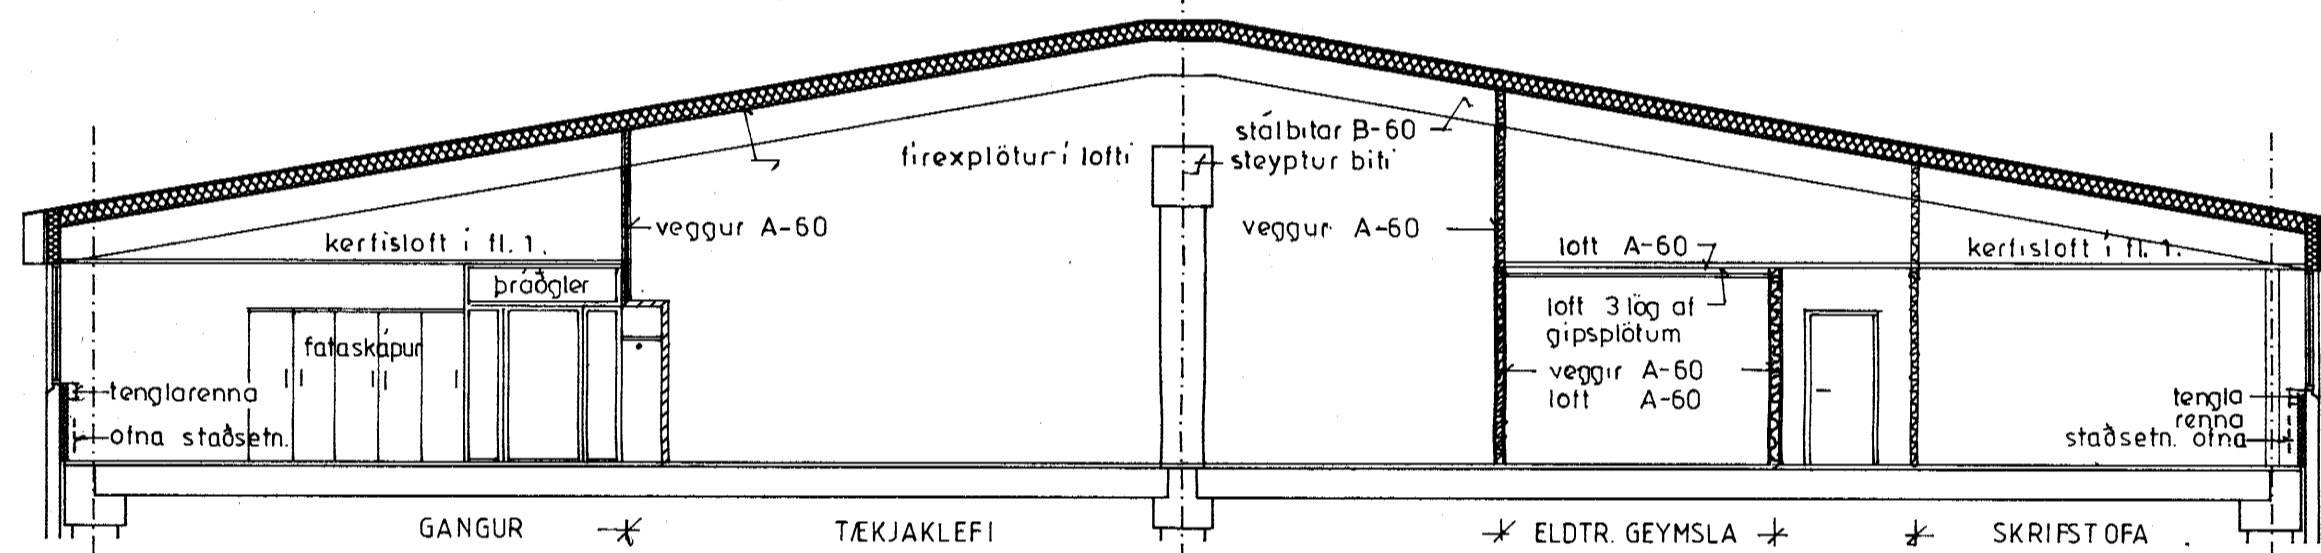


LÓDR. SNID C-C

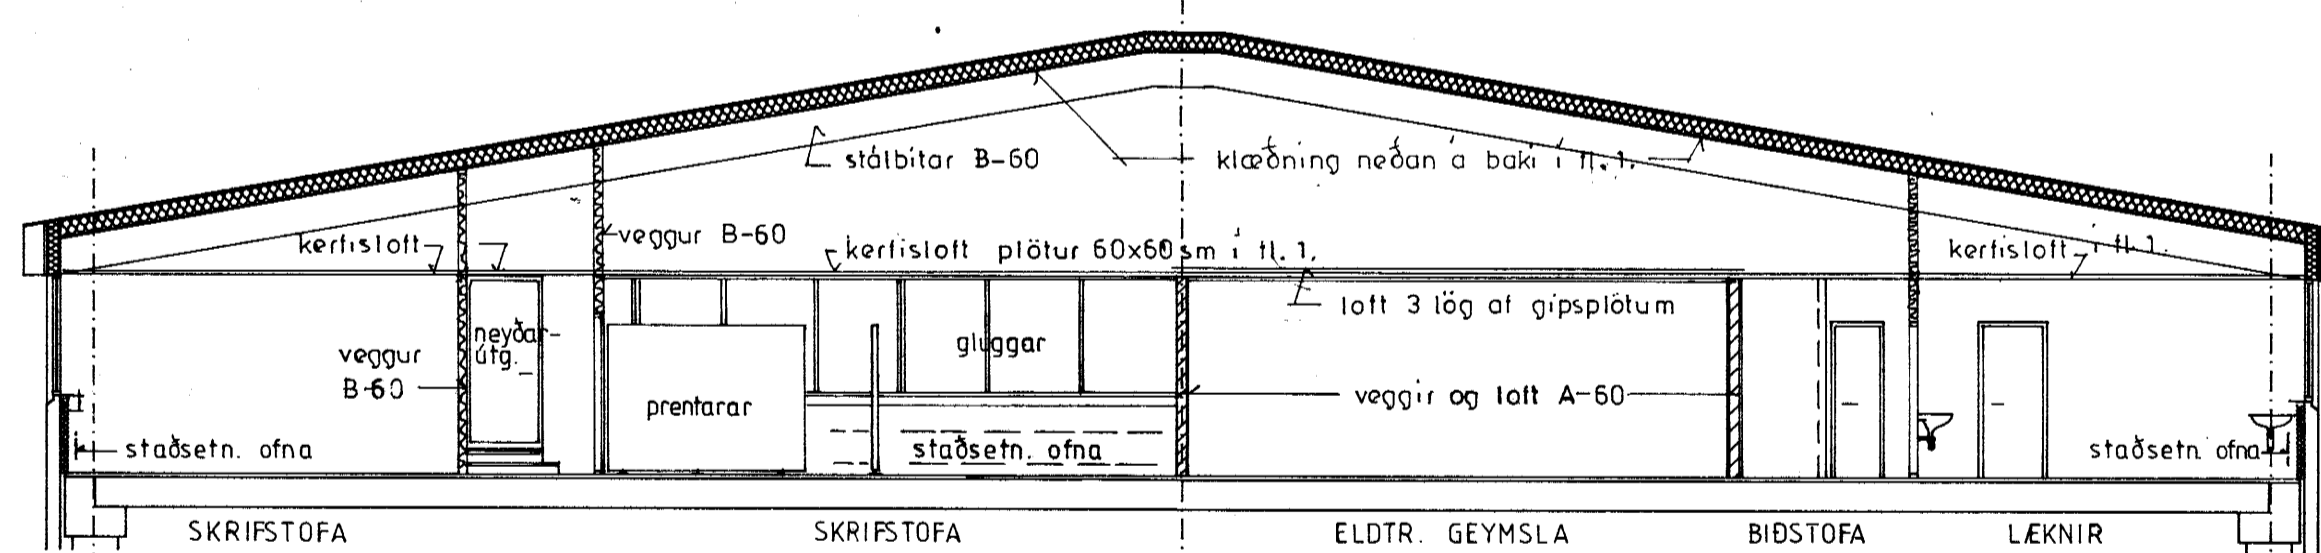


LÓDR. SNID D-D

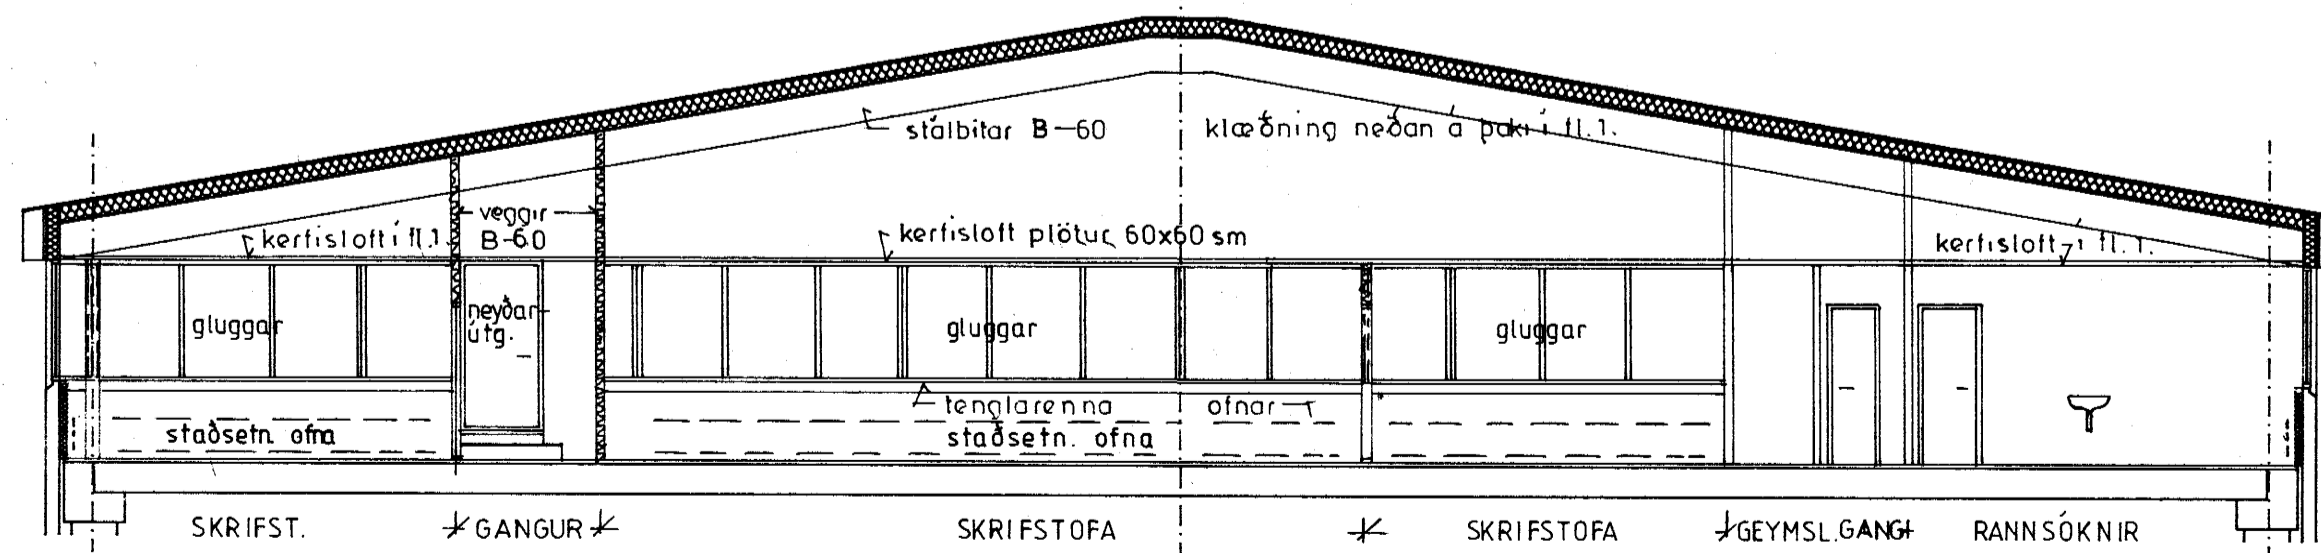


LÓDR. SNID E-E

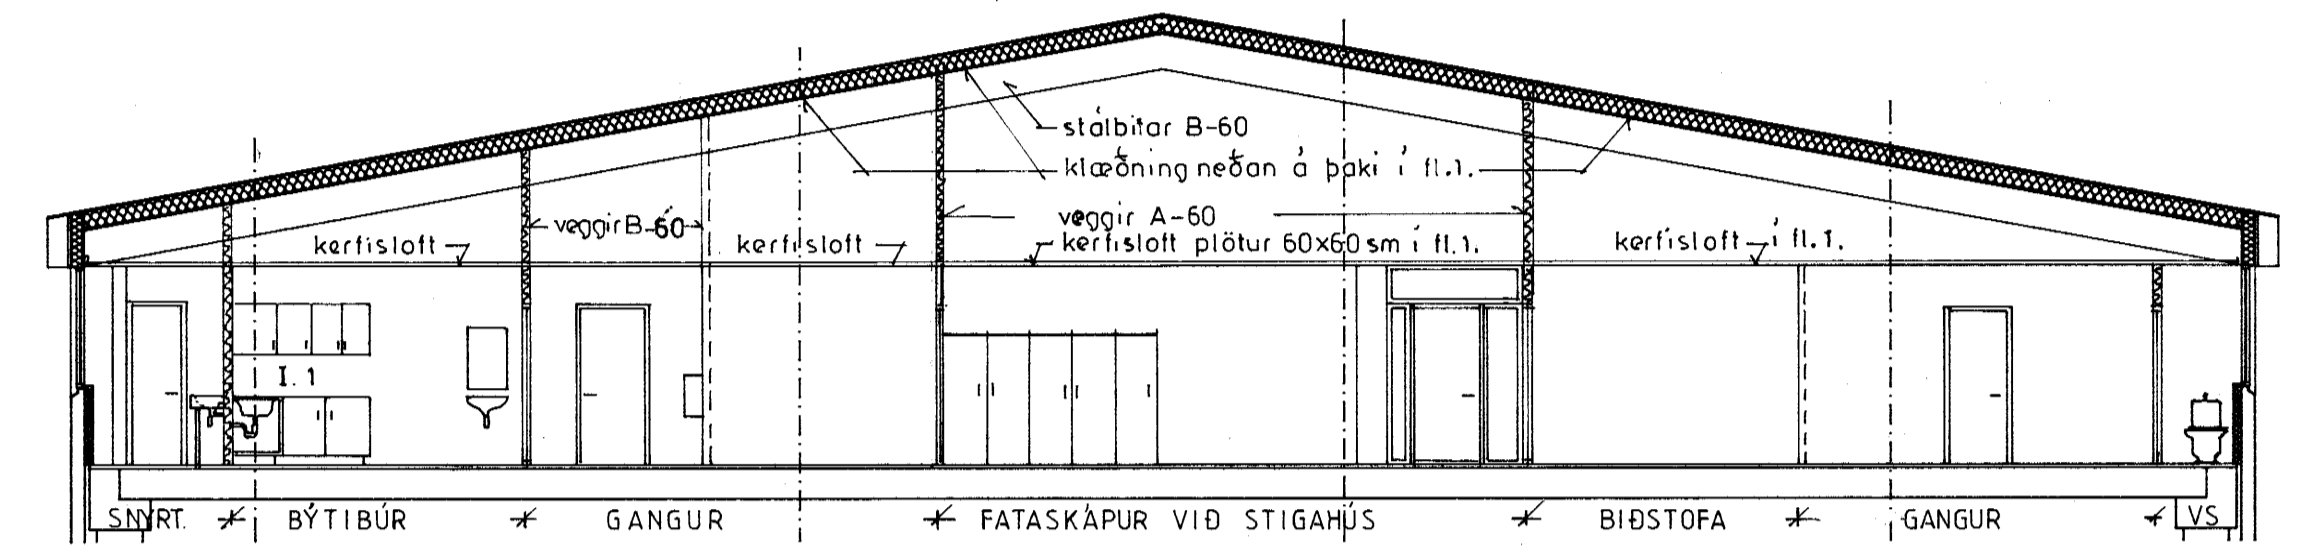

LÓDR. SNID F-F

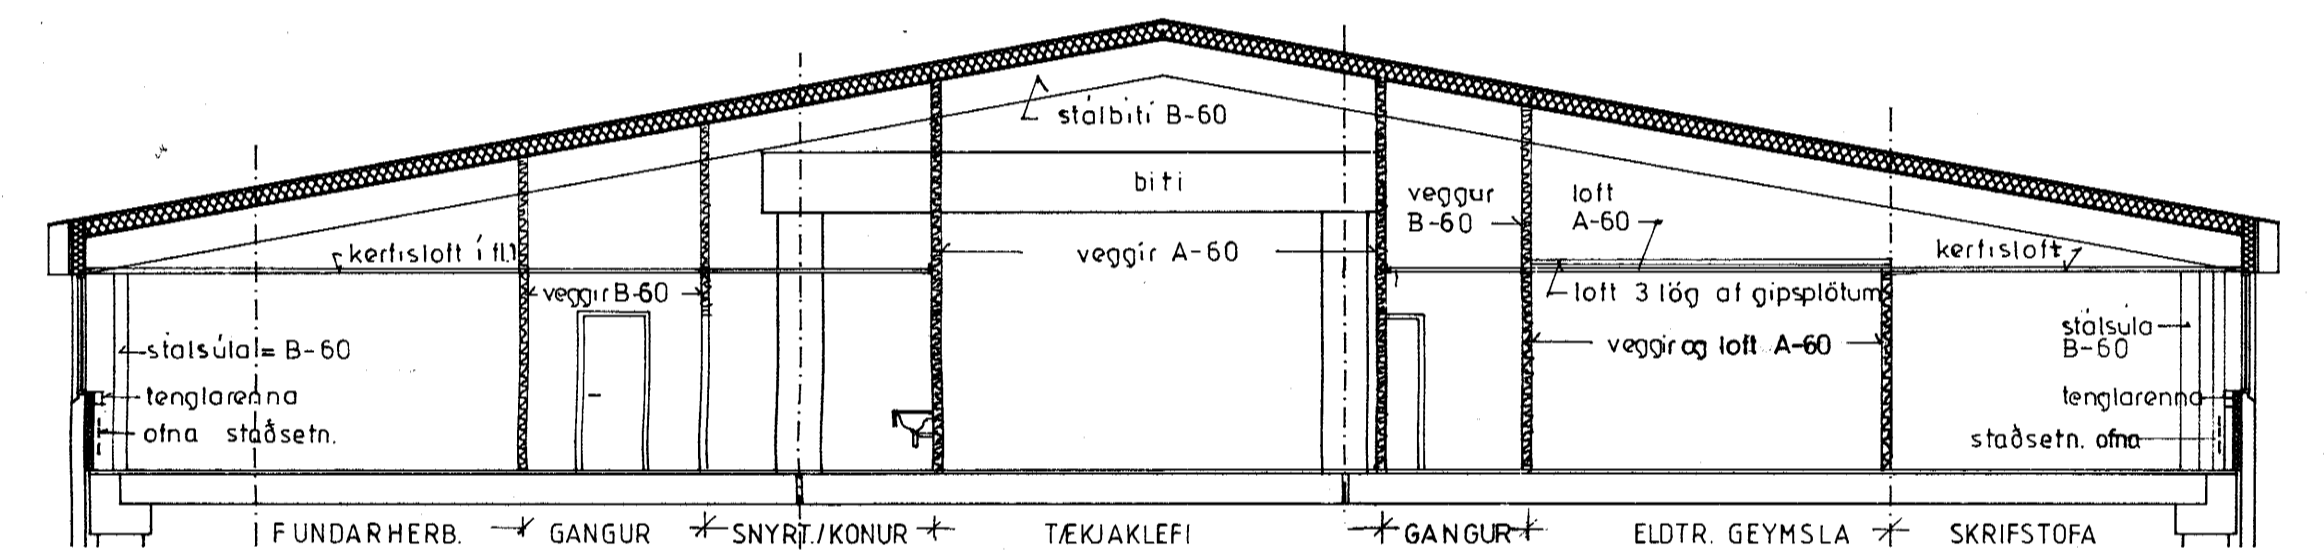

LÓDR. SNID G-G

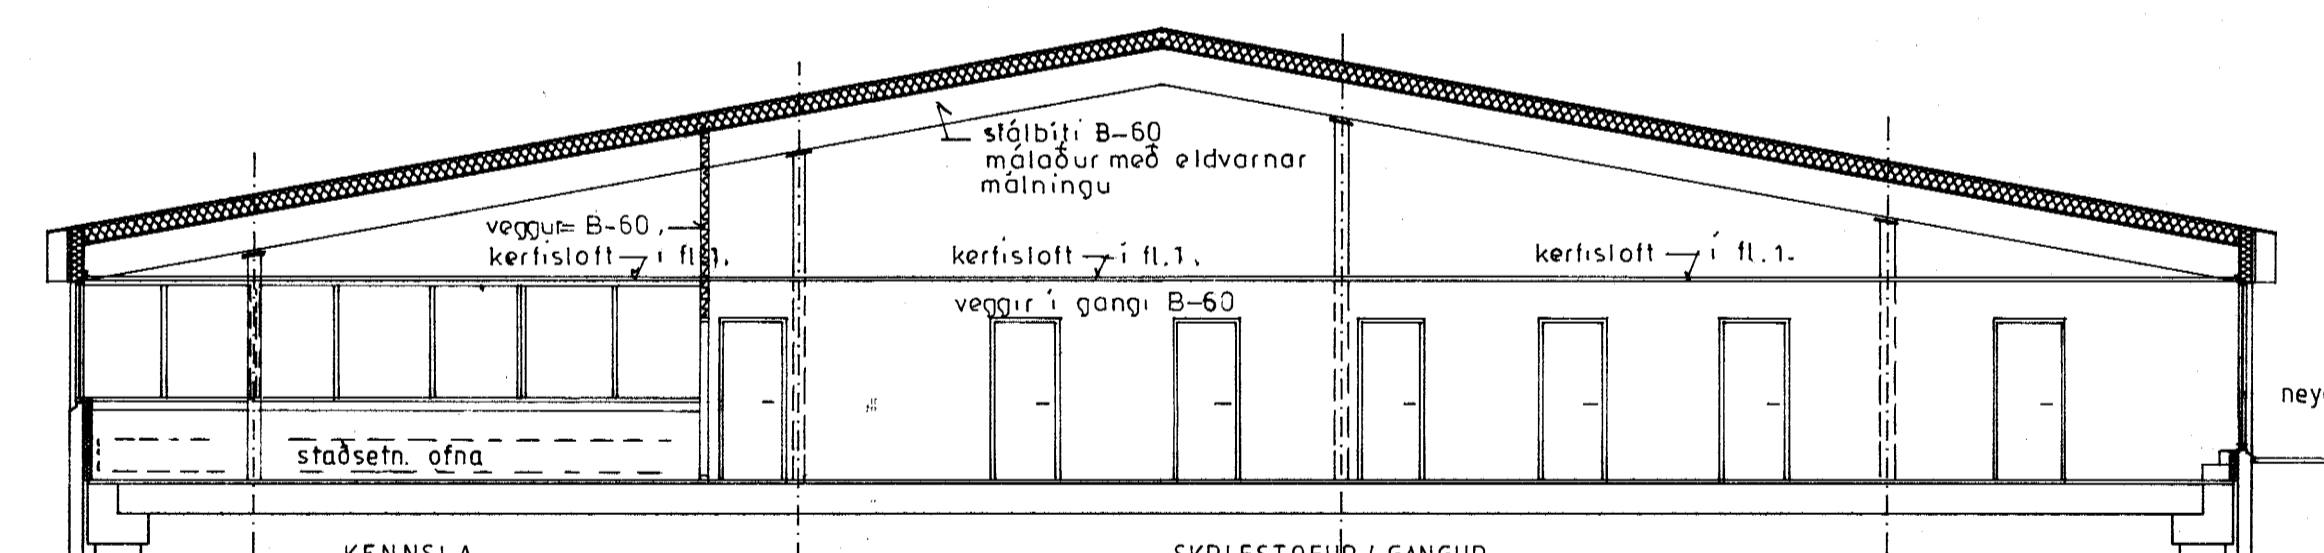

LÓDR. SNID H-H

Brunamálastofnun ríkisins
SAMPYKKT
17 MARS 1993
Ami Amason

184 843 4130-1198

ÍSAL - MÖTUNEYTI STRAUMSVÍK SNID Í 2.HÆÐ, A-A, B-B, C-C, D-D, E-E, F-F, G-G OG H-H VEGGJAMYNDIR	
BR. DAGS.	BREYTING
TEKNIÞJÓNUSTAN SF LÁGMÁLAS - 108 REYKJAVÍK - SÍMÍ 513344 - FAX 514140 <i>Ami Amason</i>	HANNAÐ SH TEIKNAD ÞG YFIRFARIÐ
KVARDI 1:100 DAGS. nóv. '92 NR. A-35	BL. AF.