


REYKJAVÍKURVEGUR

SBR HÖLID SÉRSTAKRA SKILMÁLA Í LÖDARSAMNINGI

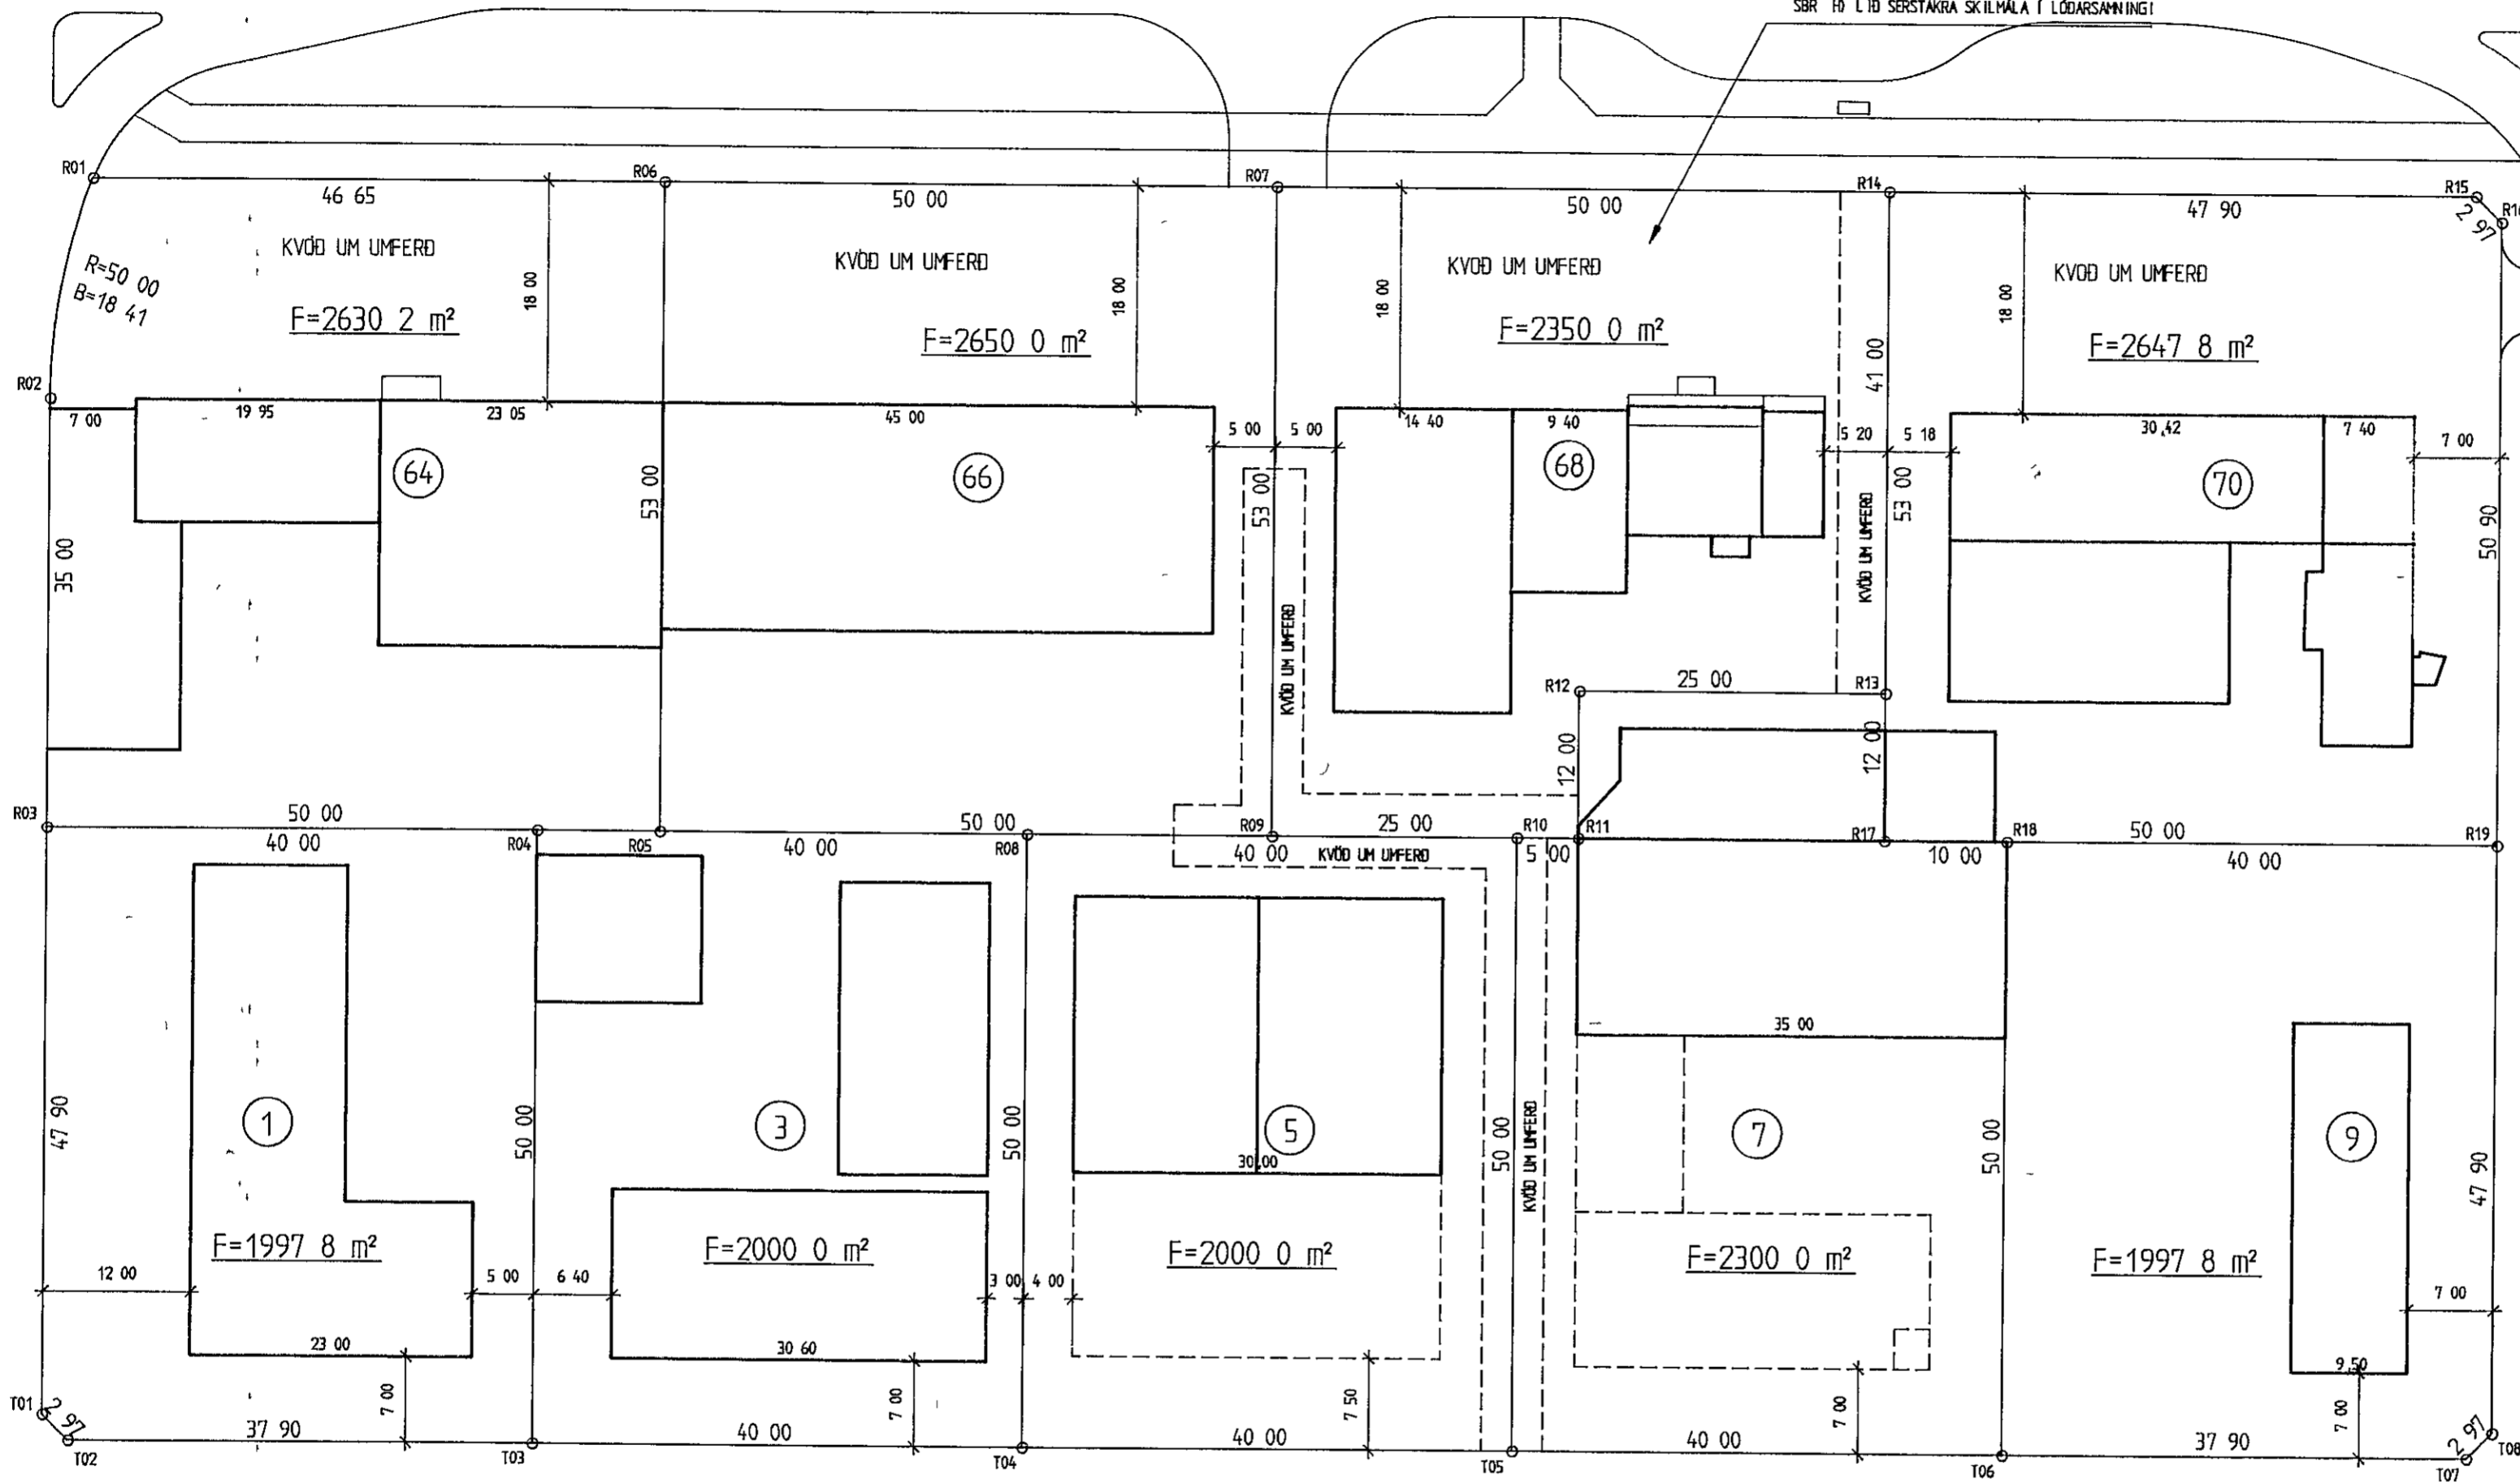

HNITASKRÁ

x	y	
23021	458	10452 879 R01
23005	818	10444 911 R02
22911	621	10435 448 R03
22961	192	10474 091 R04
22958	818	10483 756 R05
23010	093	10497 594 R06
22996	694	10545 507 R07
22950	982	10512 793 R08
22945	461	10532 383 R09
22940	771	10551 495 R10
22939	039	10556 181 R11
22950	880	10559 142 R12
22944	163	10584 031 R13
22983	714	10594 470 R14
22971	383	10641 032 R15
22968	847	10641 753 R16
22932	104	10581 011 R17
22929	688	10589 962 R18
22919	418	10628 882 R19
22925	624	10423 737 T01
22922	812	10424 618 T02
22912	636	10461 455 T03
22902	266	10499 880 T04
22891	897	10538 305 T05
22881	409	10577 167 T06
22871	628	10613 409 T07
22873	044	10616 836 T08

MIÐAÐ VIÐ HNIT Á FASTHERKJUM Í NORÐURGE.

	X	Y	LOKALHNIT		
A21	23401 988	10578 146	"HNIT 83"	AA21	387 547 25 684
A25	23723 868	10323 192	"HNIT 83"	AA25	631 880 -304 330

HJALLAHRAUN

STAKKAHRAUN

TRÓNUHRAUN



BREYTING APRÍL 1996 SETT INN HUS

	TEIKNING NR	121,010	DAGS	NAFN	YFIRF
	MÆL IBLAÐ	21,821,1	Mælt		S.H.
			Hannað		
		Teiknað			Mælikv 1 500
	REYKJAVÍKURVEGUR 64-70 TRÓNUHRAUN 1-9				Mælikv 1 500
	BÆJARVERKFRÆÐINGURINN I HAFNARFIRDI				Samþ S.H.