
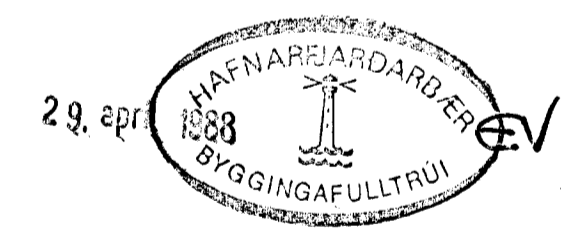


2.HÆÐ, GRUNNMYND

1:50

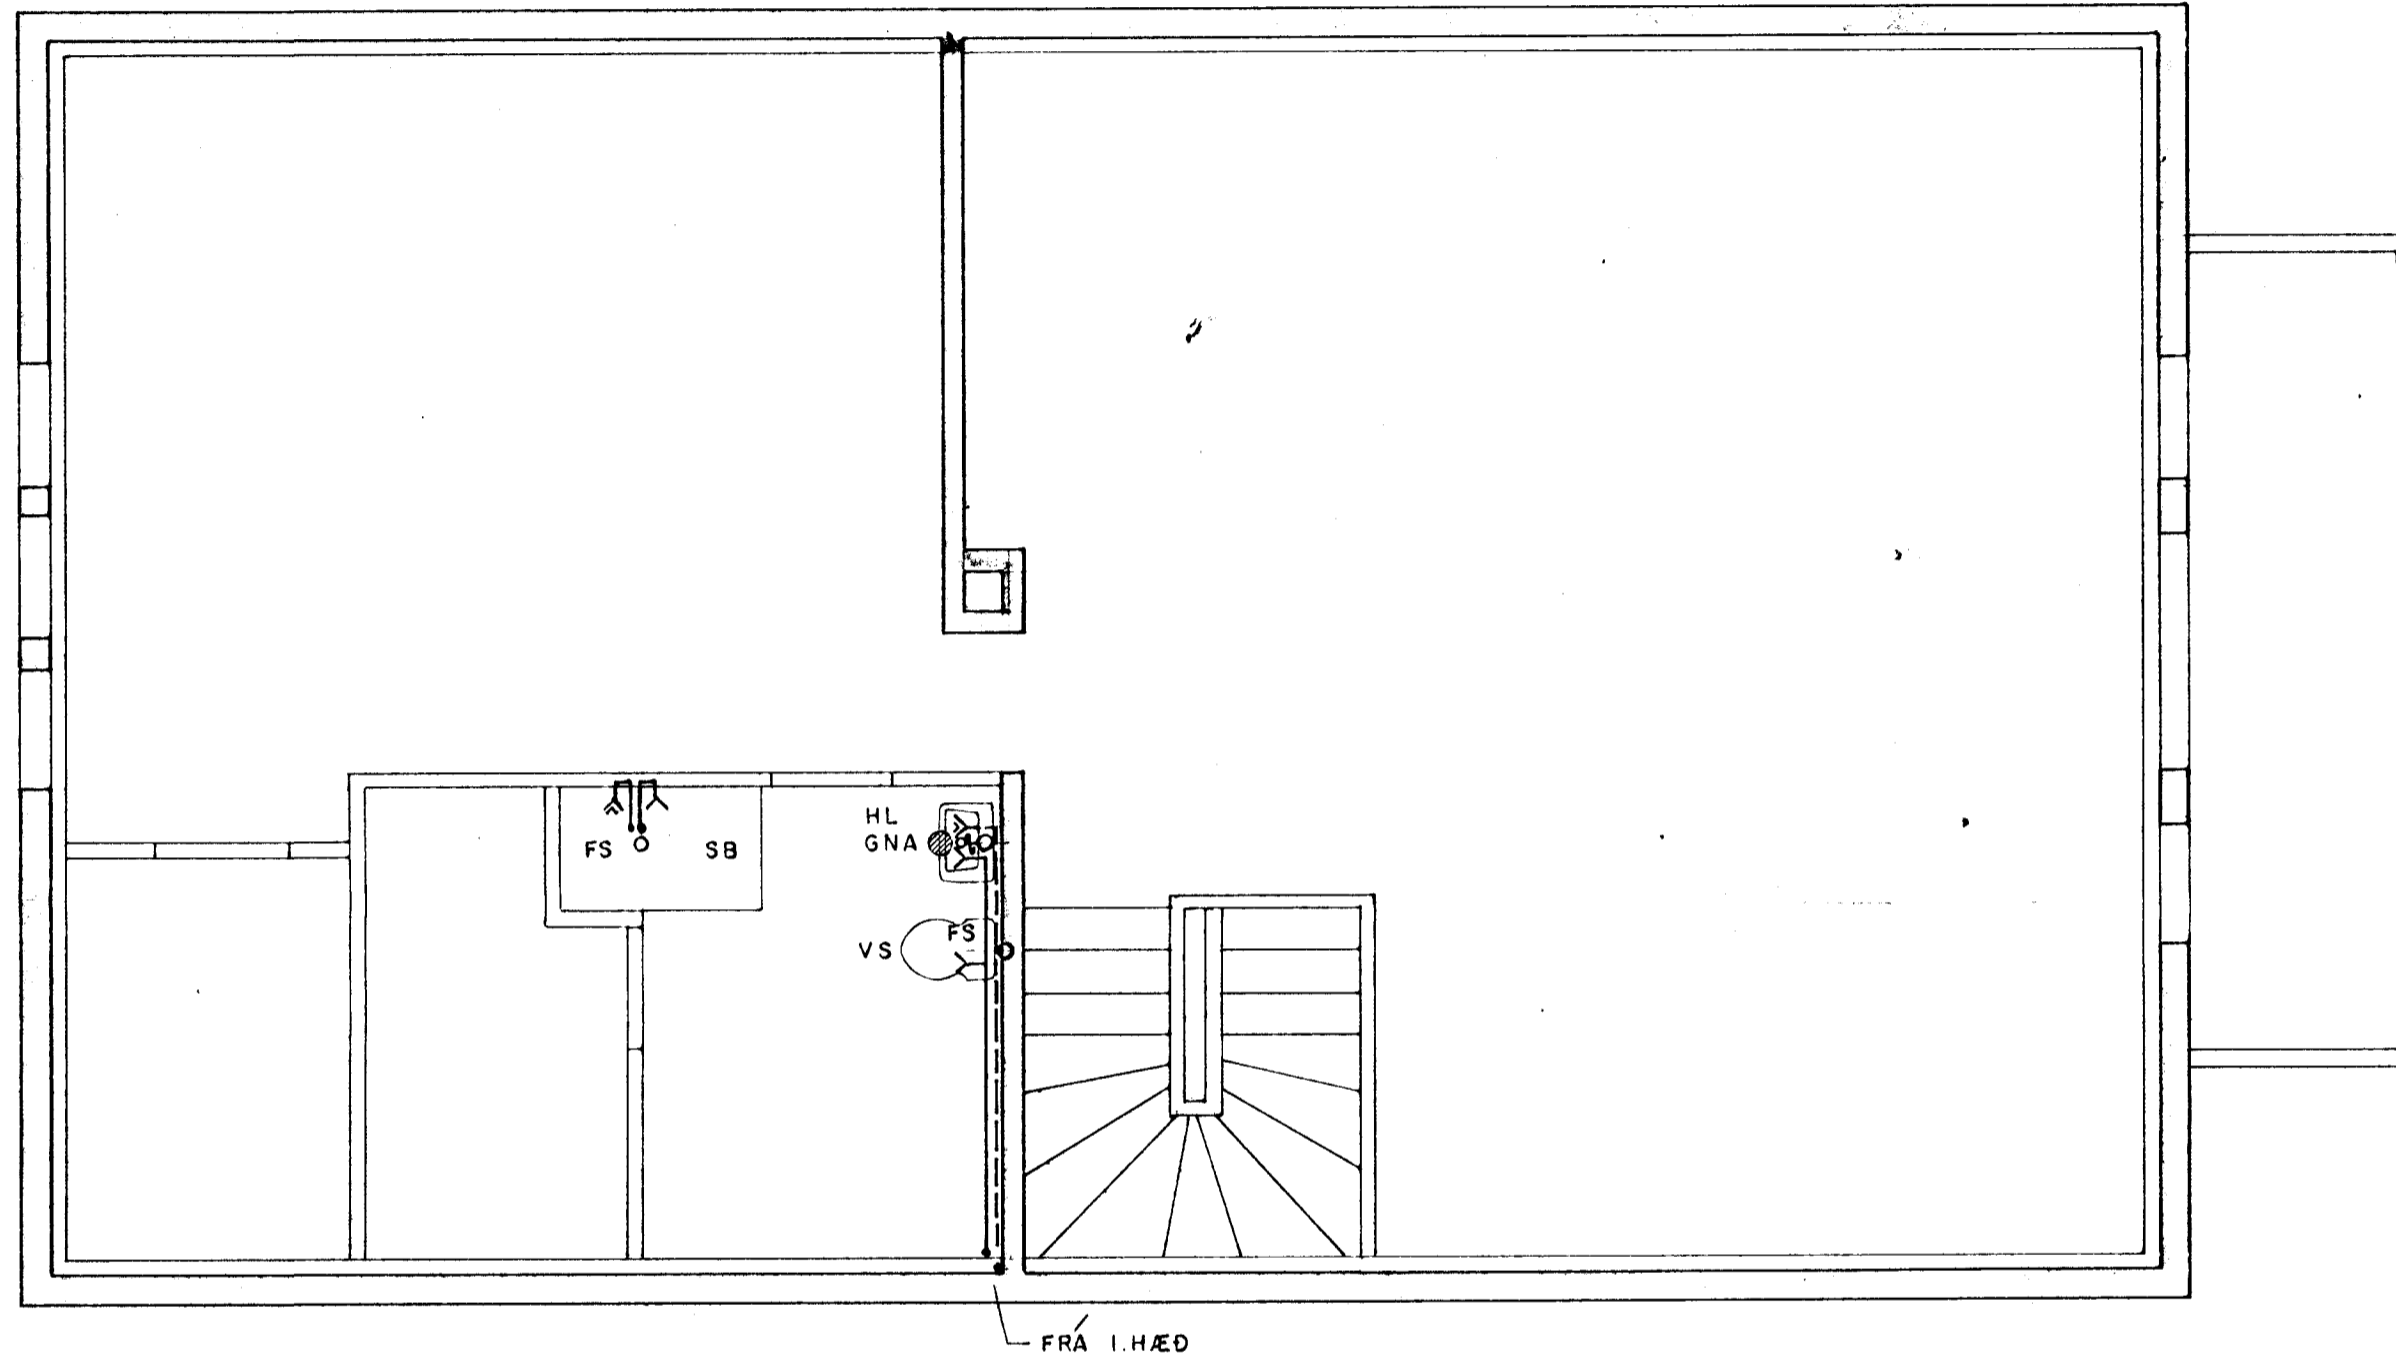

SKÝRINGAR: SJÁ TEIKN.NR. - 301 OG -201

**hönnun hf** Ráðgjafarverkfræðingar FRV · Síðumúla 1 · 108 Reykjavík  
Sími (91)84311 · Útibú: Reyðarfjörður · Hvolsvöllur

M.	REYKJAVÍKURVEGUR 16 B, HAFNARFIRÐI	E
H. A. B.		D
T. Kobo		C
Y.		B
G. 81-23		A
DAGS. 02.08.87	SAMP. <i>Sigurður A. Ludvigsson</i>	MKV. 1:50
		85900.09-303