
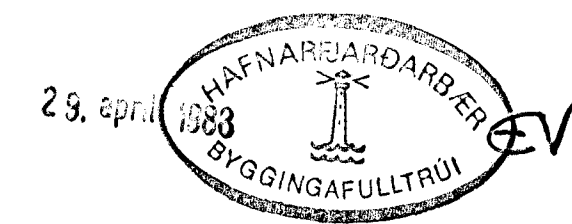


2. HÆÐ, GRUNNMYND
1 : 50

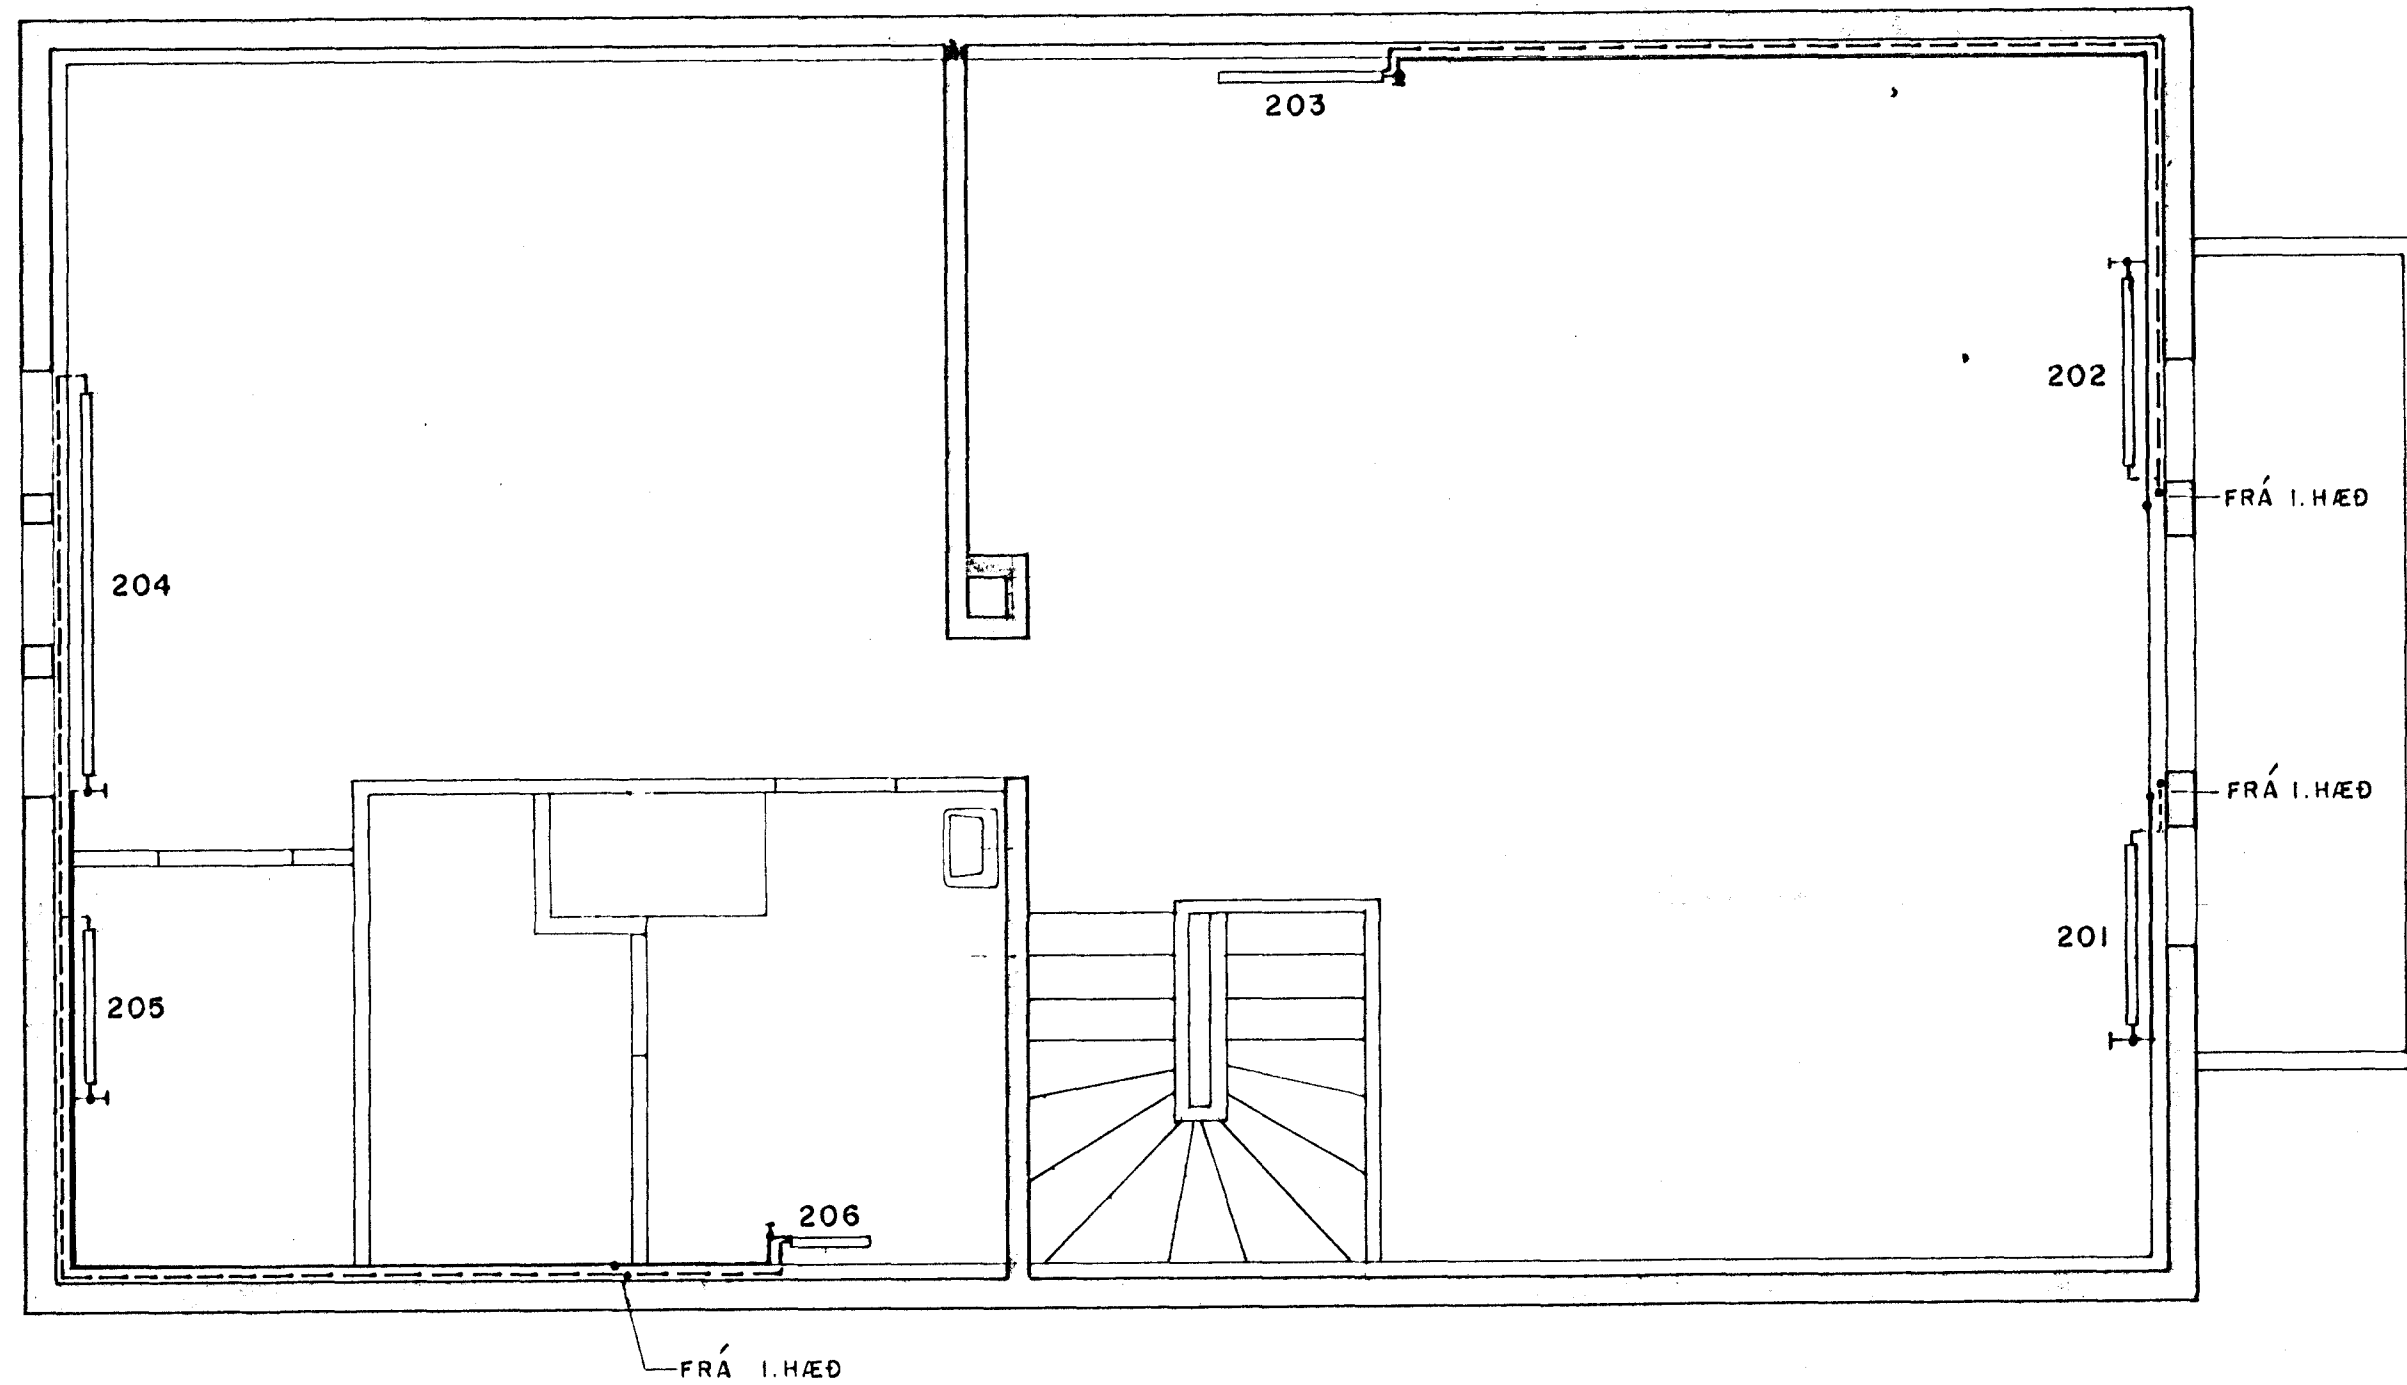

SKÝRINGAR: SJÁ TEIKN.NR. - 401

hönnun hf Ráðgjafarverkfræðingar FRV · Síðumúla 1 · 108 Reykjavík
Sími (91)84311 · Útibú: Reyðarfjörður · Hvolsvöllur

M.	REYKJAVÍKURVEGUR 16 B, HAFNARFIRÐI	E
H. A. B.		D
T. KaPo		C
Y.		B
G. 81-27		A APR'88/1AG
DAGS. 01.07.87	SAMP. Engver A. Lindero	MKV. 1:50
		85900.09-403

Ⓐ LÖGNUM BÆTT INN