


8 7 6 5 4 3 2 1



F
E
D
C
B
A

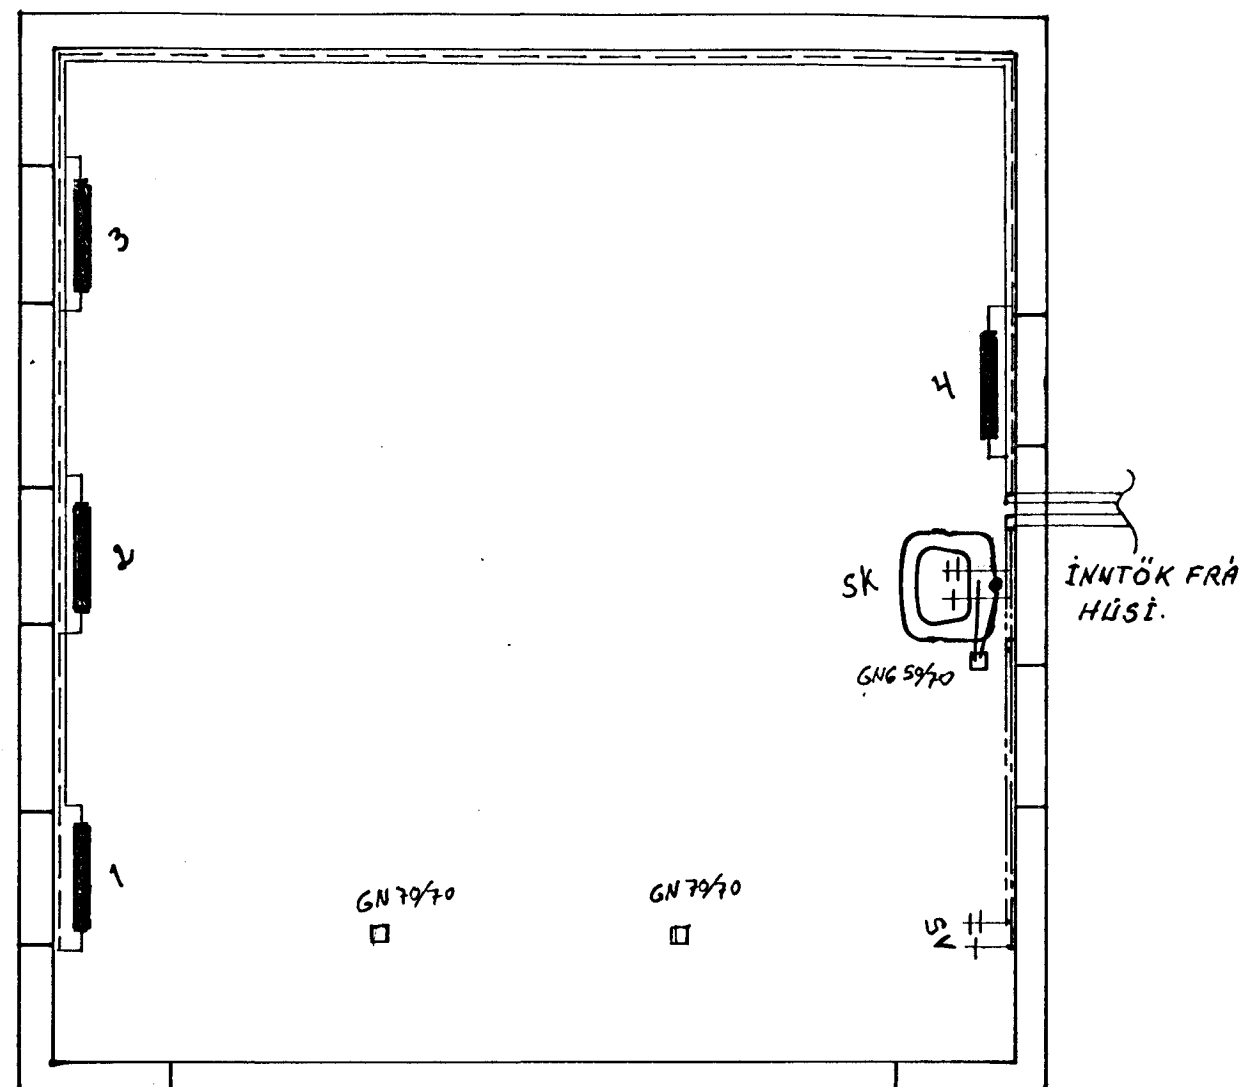


OFNASKRÁ.

OFN. NR.	VÖTT.	STÆRD.		OFNLOKI Á	TYPE.	TENGIÐG.
		HÆÐ.	BREIDD.			
1.	986.	62.	70.	RETÚR.	TK2	C-B
2.	986.	62.	70.	RETÚR.	TK2	C-B
3.	986.	62.	70.	RETÚR.	TK2	C-B
4.	986.	62.	70.	RETÚR.	TK2	C-B

3944

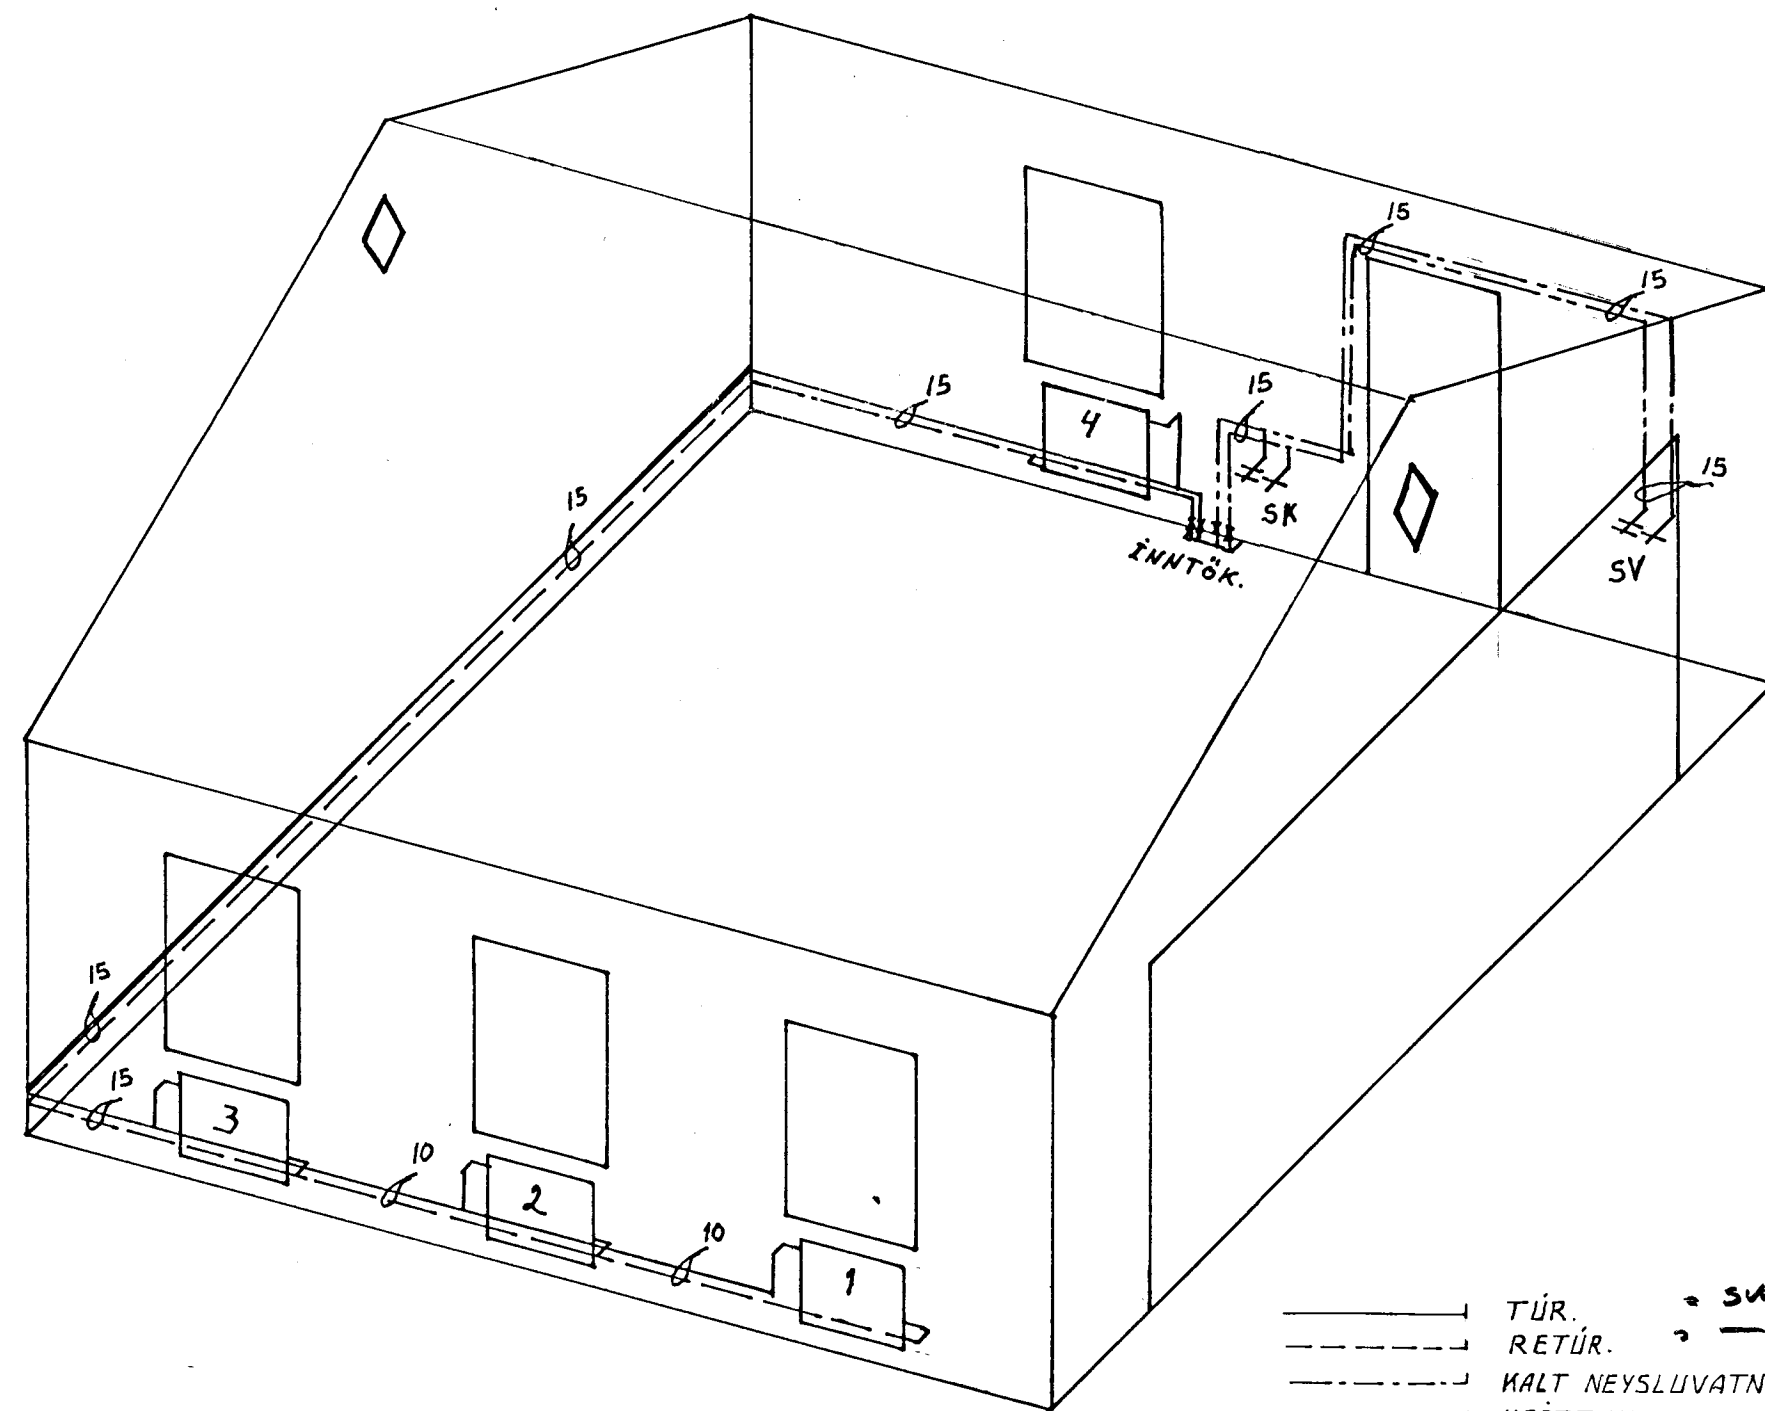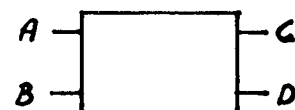

——— TÜR. = stækstílpur
 - - - - - RETÚR. = " "
 - - - - - KALT NEYSLUVATN. = stækstílpur
 - - - - - HEITT NEYSLUVATN. = " "

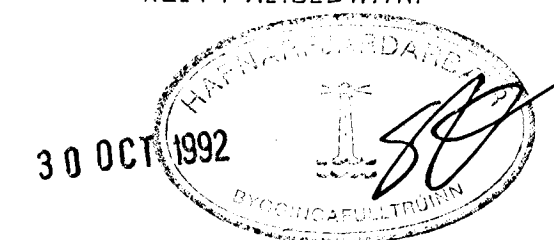

REYKJAVÍKURVEGUR 1. HAFNARFIRÐI
GRUNN-OG RÚMMYND HITA-OG NEYSLUVATNSLAGNA.

TEIKN Magnús Ólafsson. HANNAÐ MÓ YFIR MÓ MKV. 1:50

MAGNÚS ÓLAFSSON. Miðkúni 15 Rvk S: 625101. FTFI.

8 7 6 5 4 3 2 1