
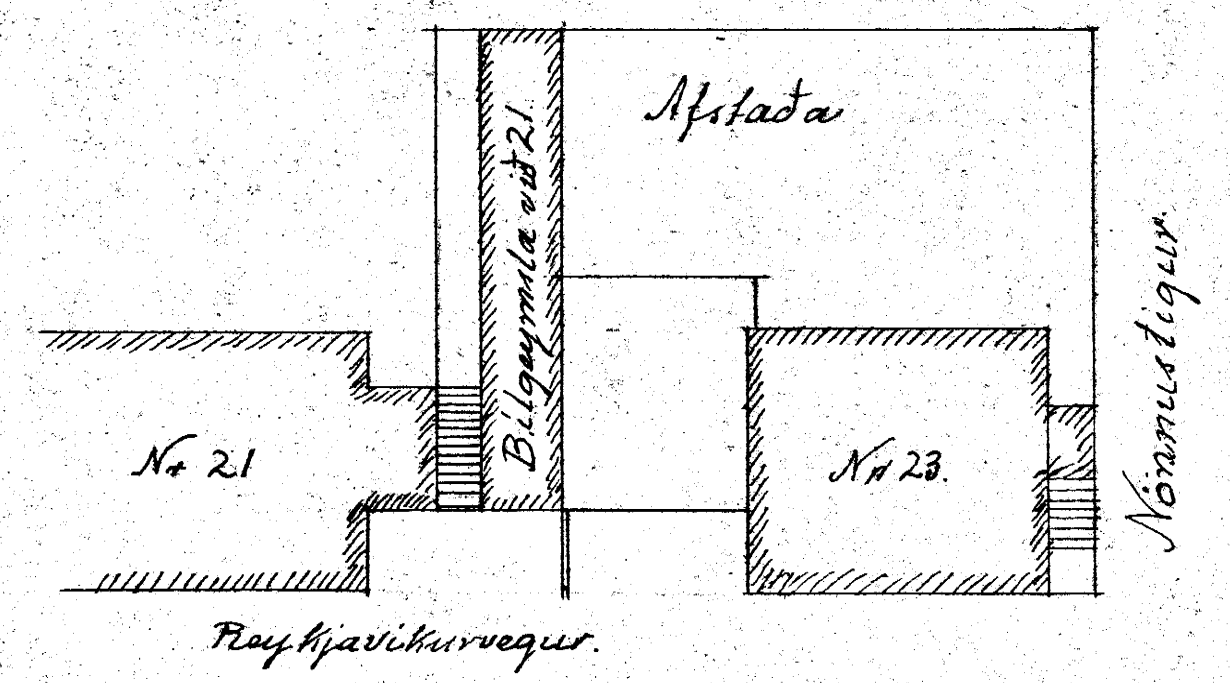
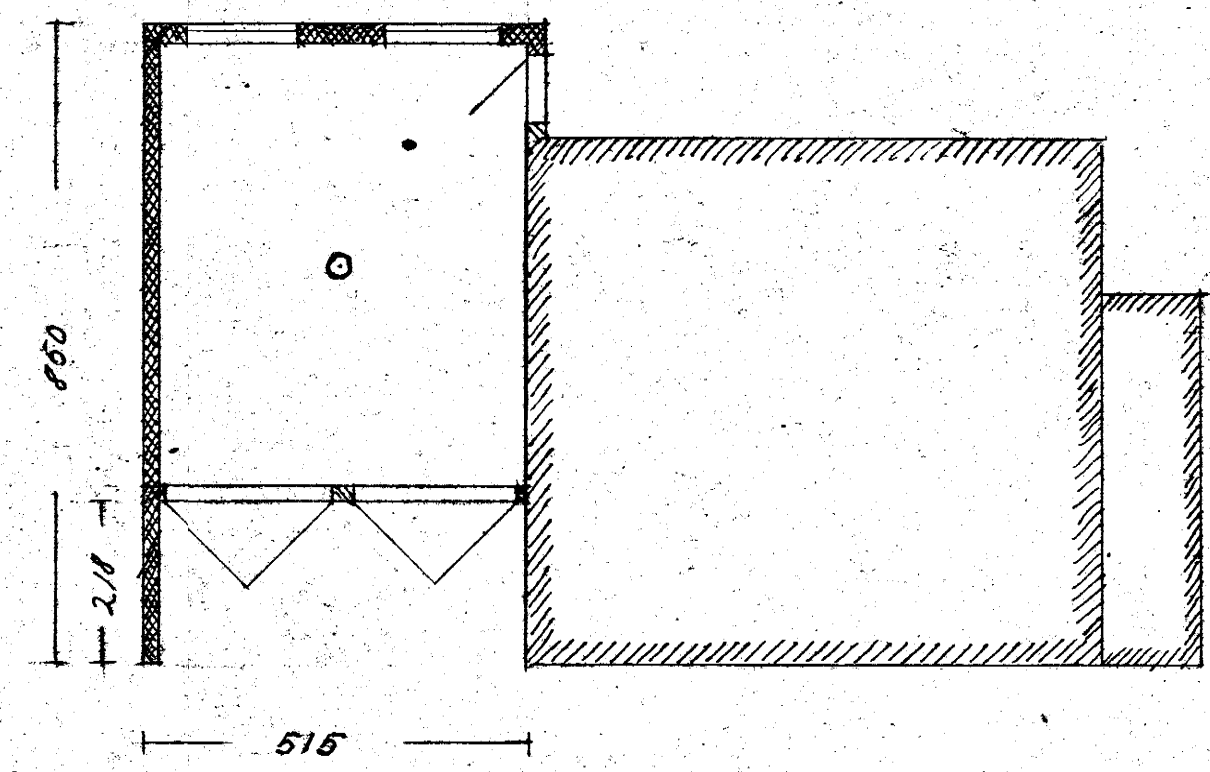


Sp. 17/8 '53

Bilagumsla við Reykjavíkurveg 23. Mál 1:100 og 1:200

Flúasmíðameistari
Vigfús Sigurðsson

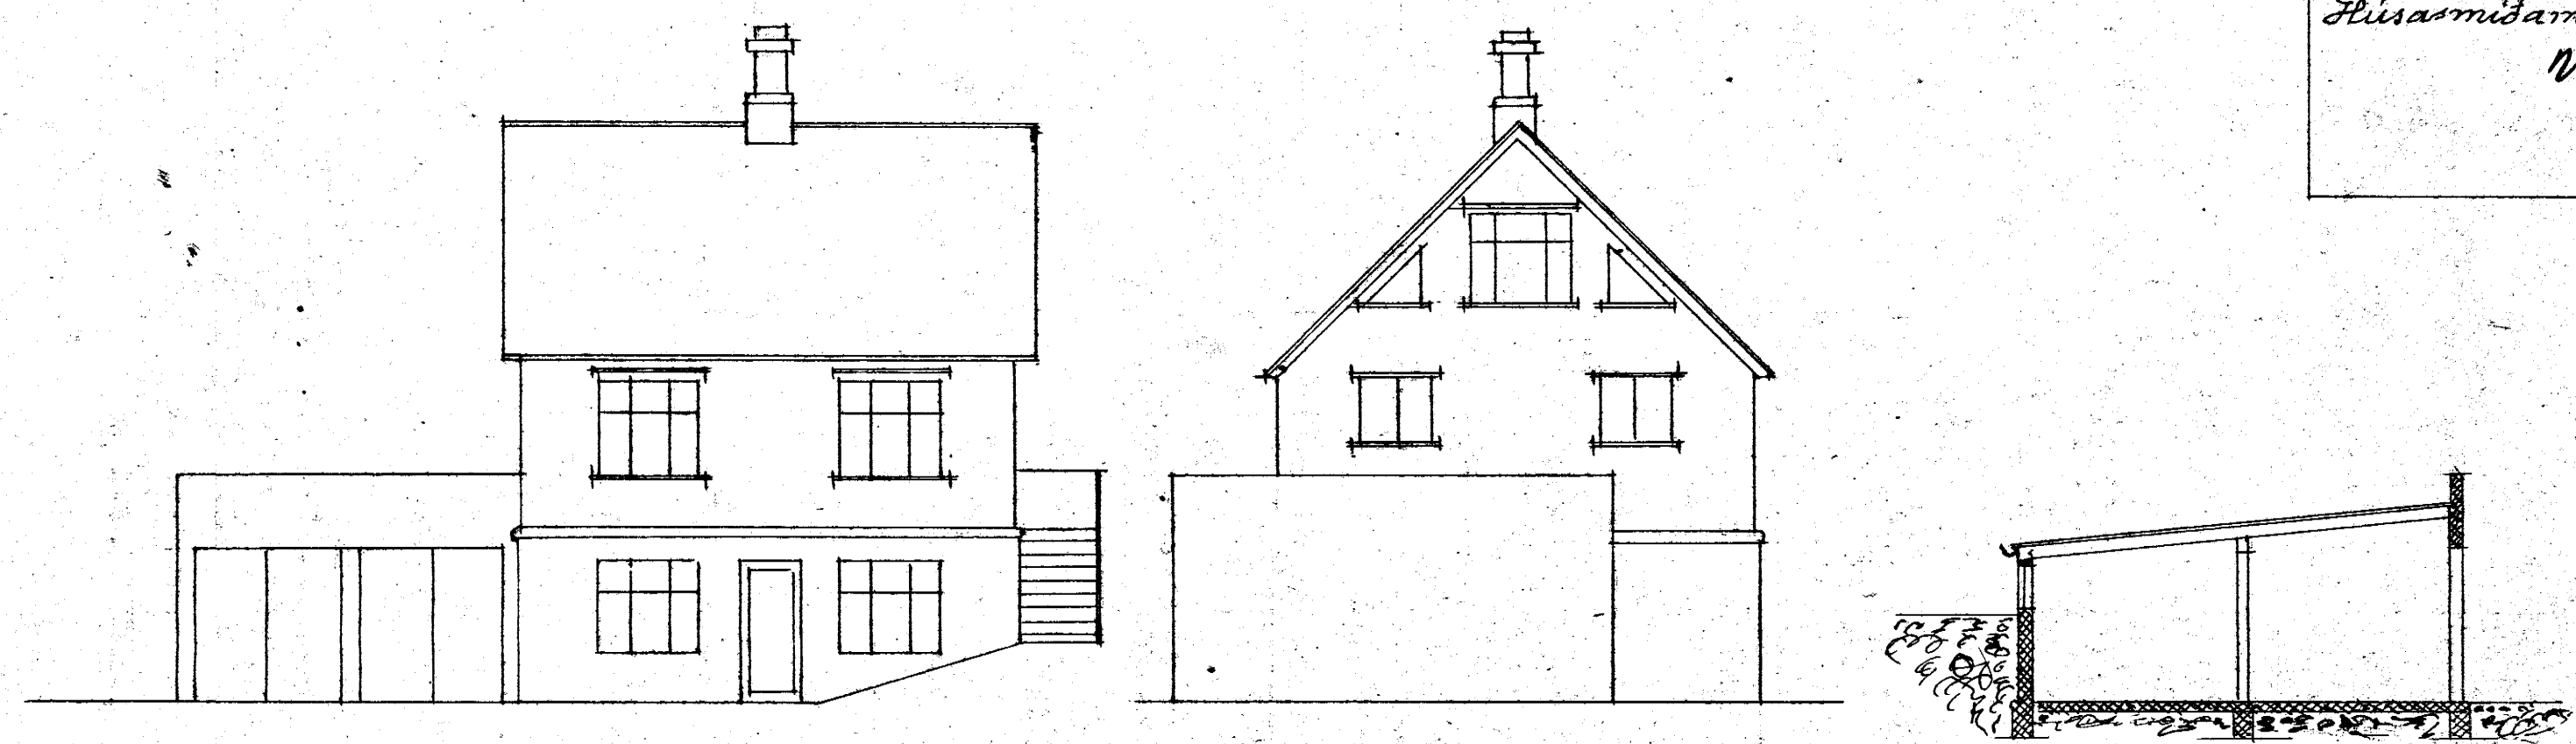

Fláparfirdi júní 1953.
Vigfús Sigurðsson.