
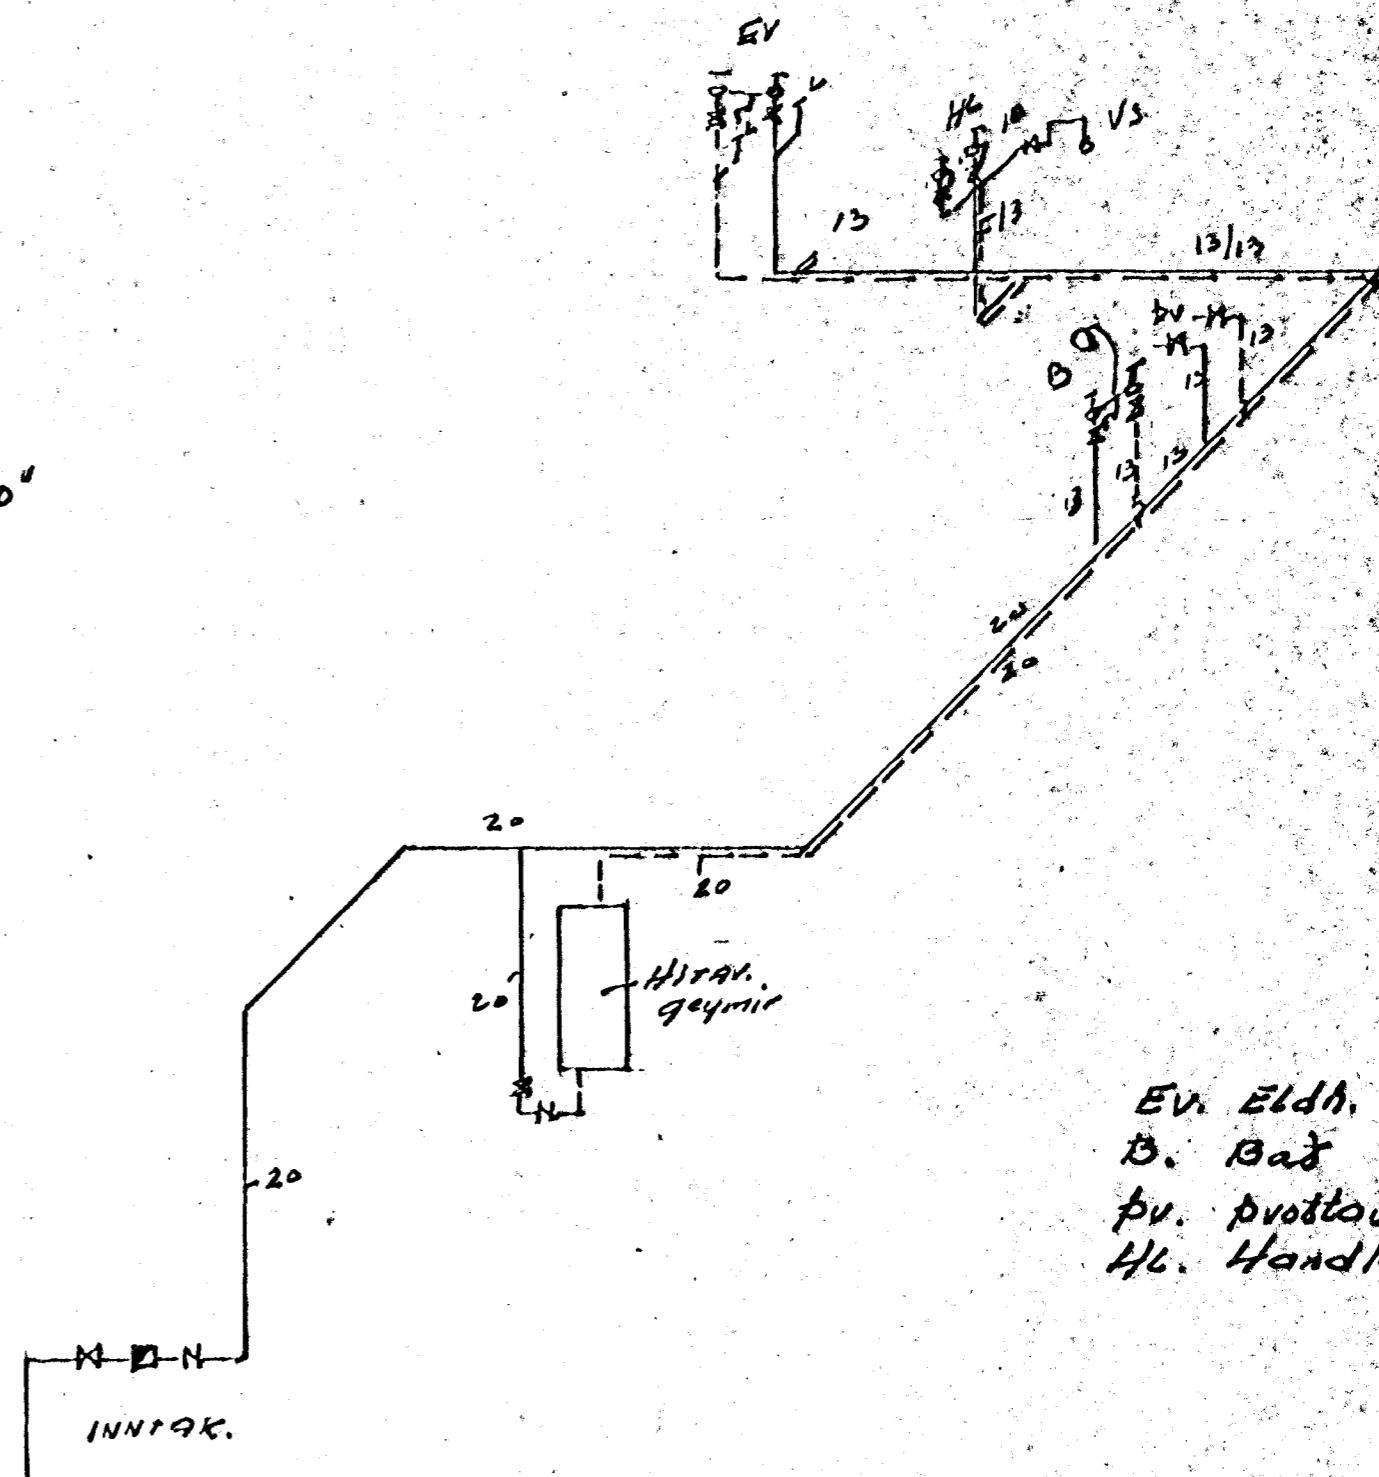
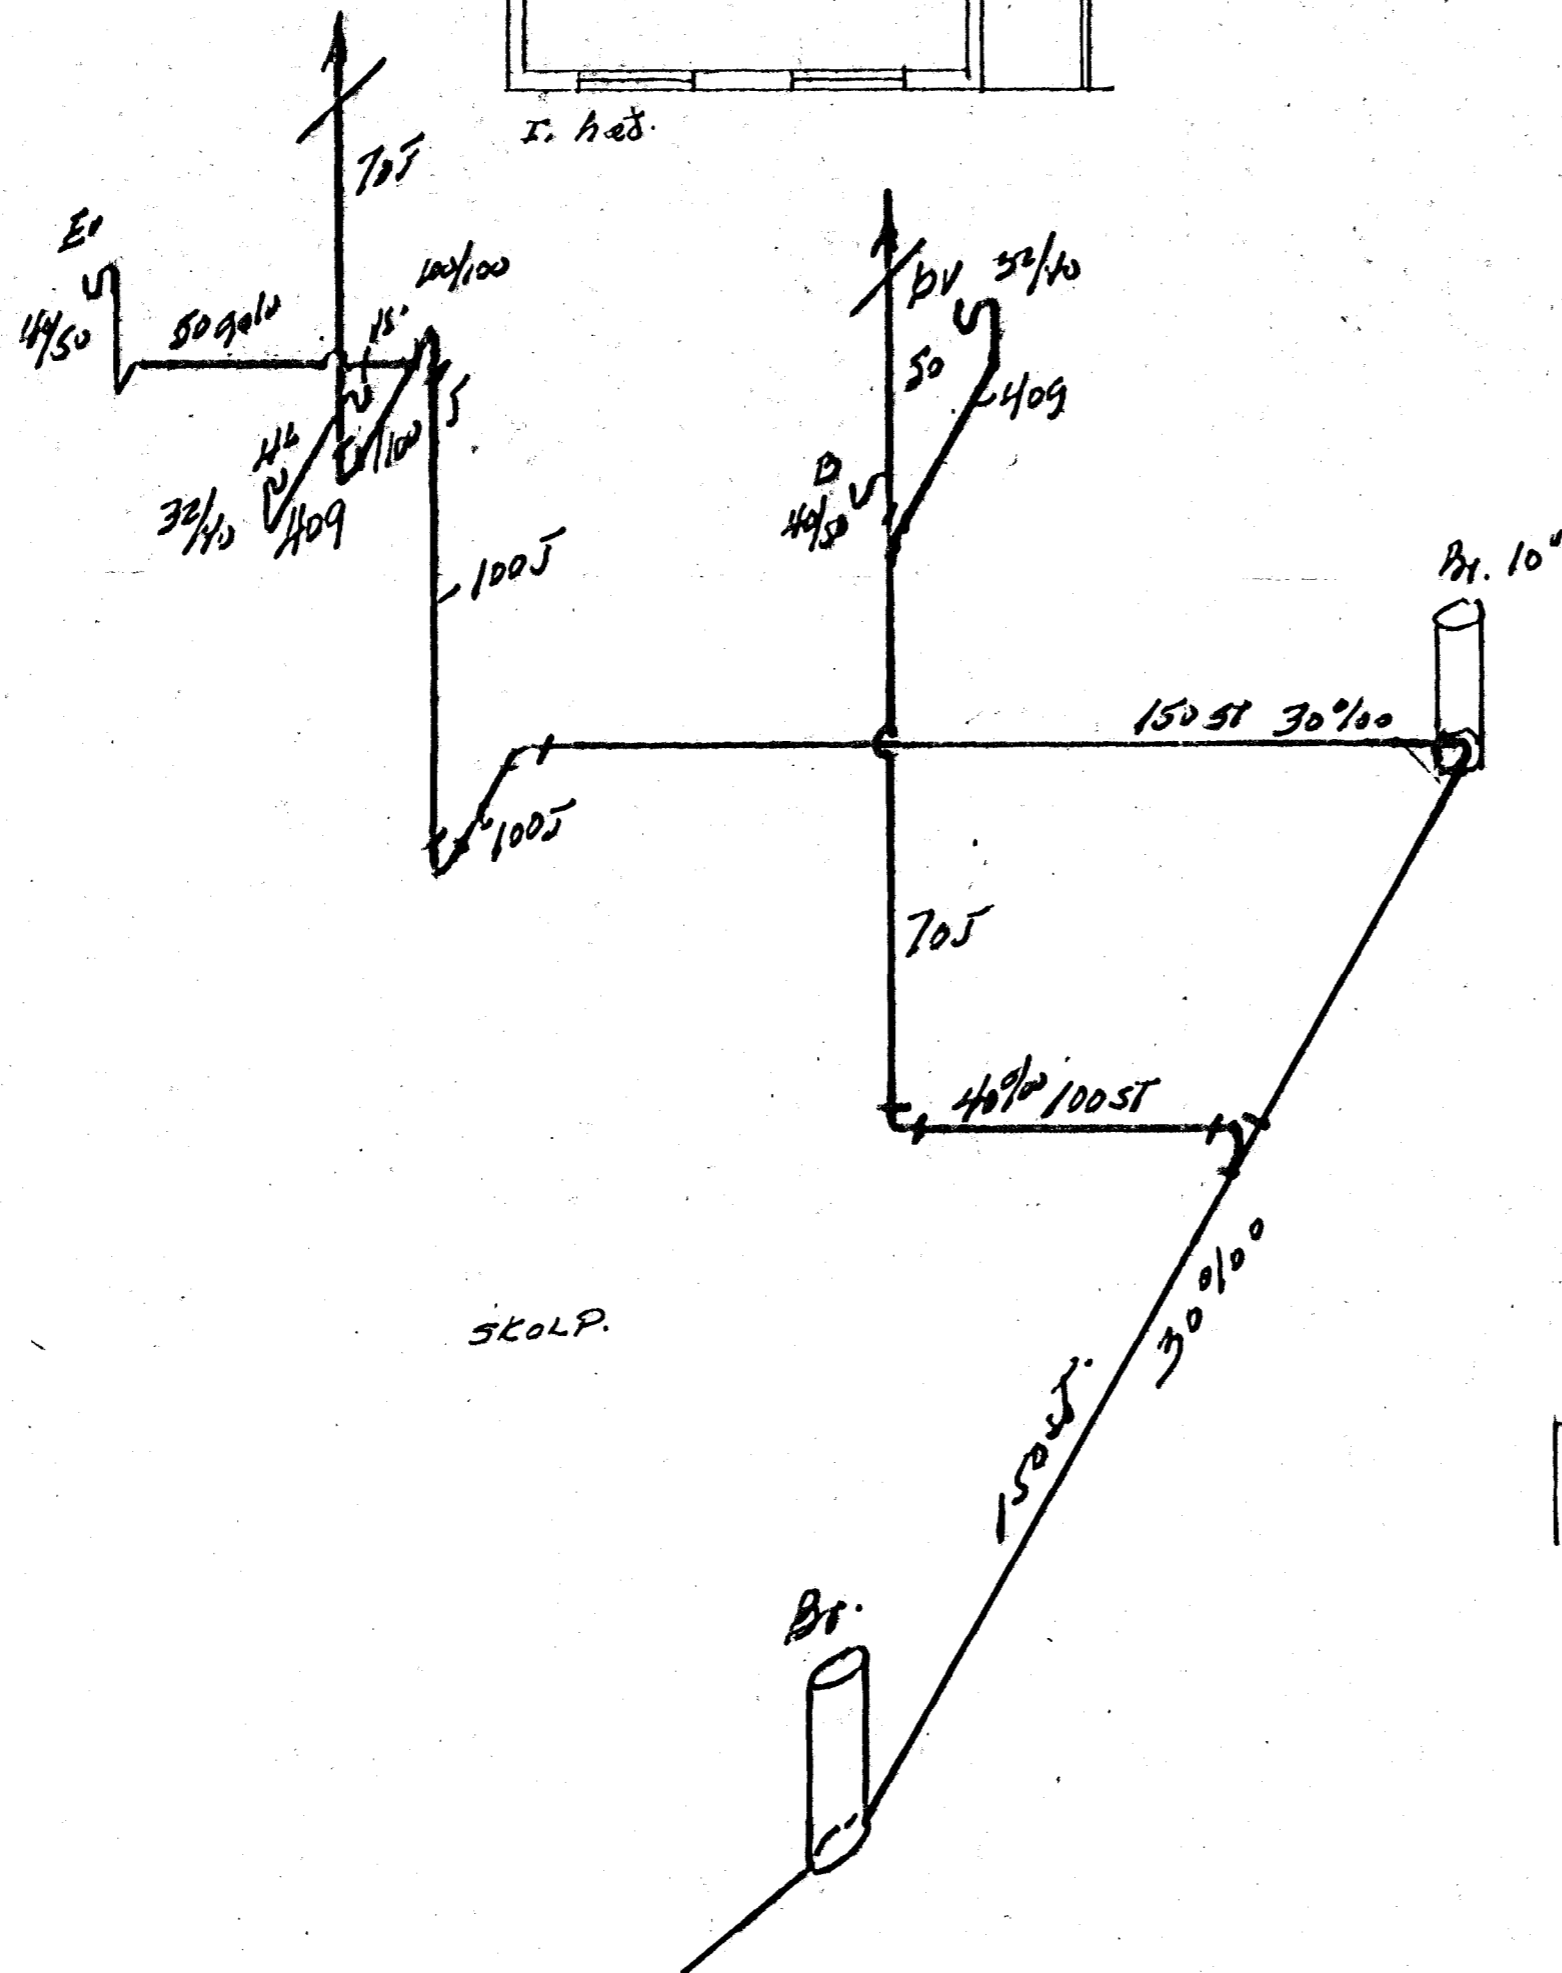


AFSTÖÐUNYND
1:500

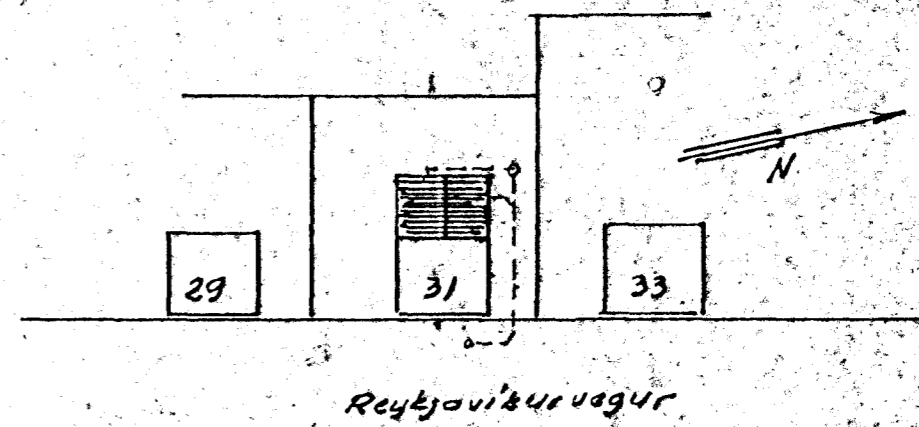

REYKJAVÍKUR VEGUR 31 VATN & SKOLP I VIÐB.	TEKIN.	ÁR
	DAG.	24/7 61
KOLBEINN JONSSON. TEKNI FR HFFI	6913	
	BL. 1	