
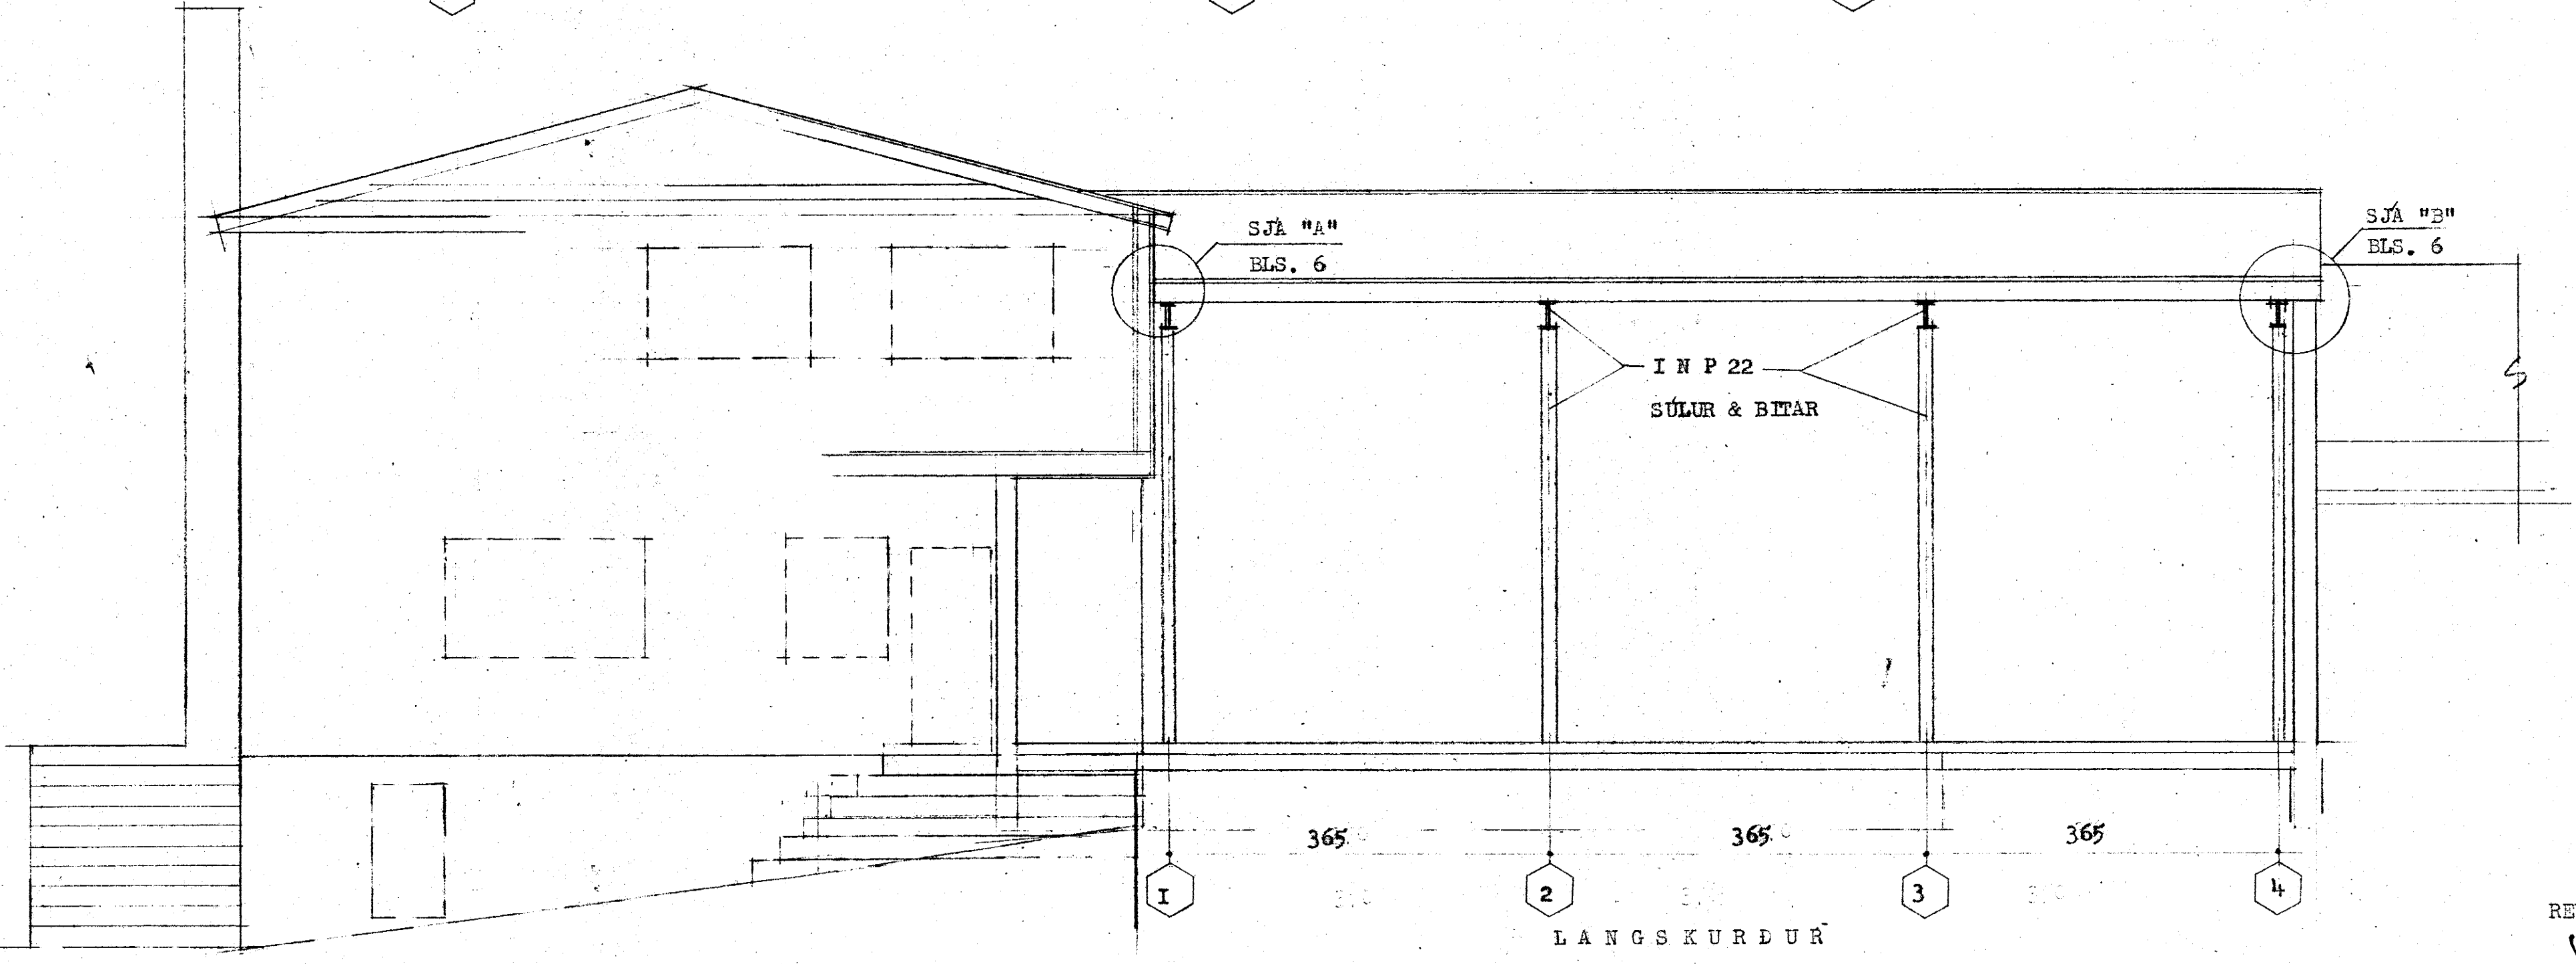


Samþykkt á fundi bygginga-
nefndar þ. 8/4 1970
BYGGINGAFULLTRÚINN
I HAFNARFIRDI
E. Jónsson

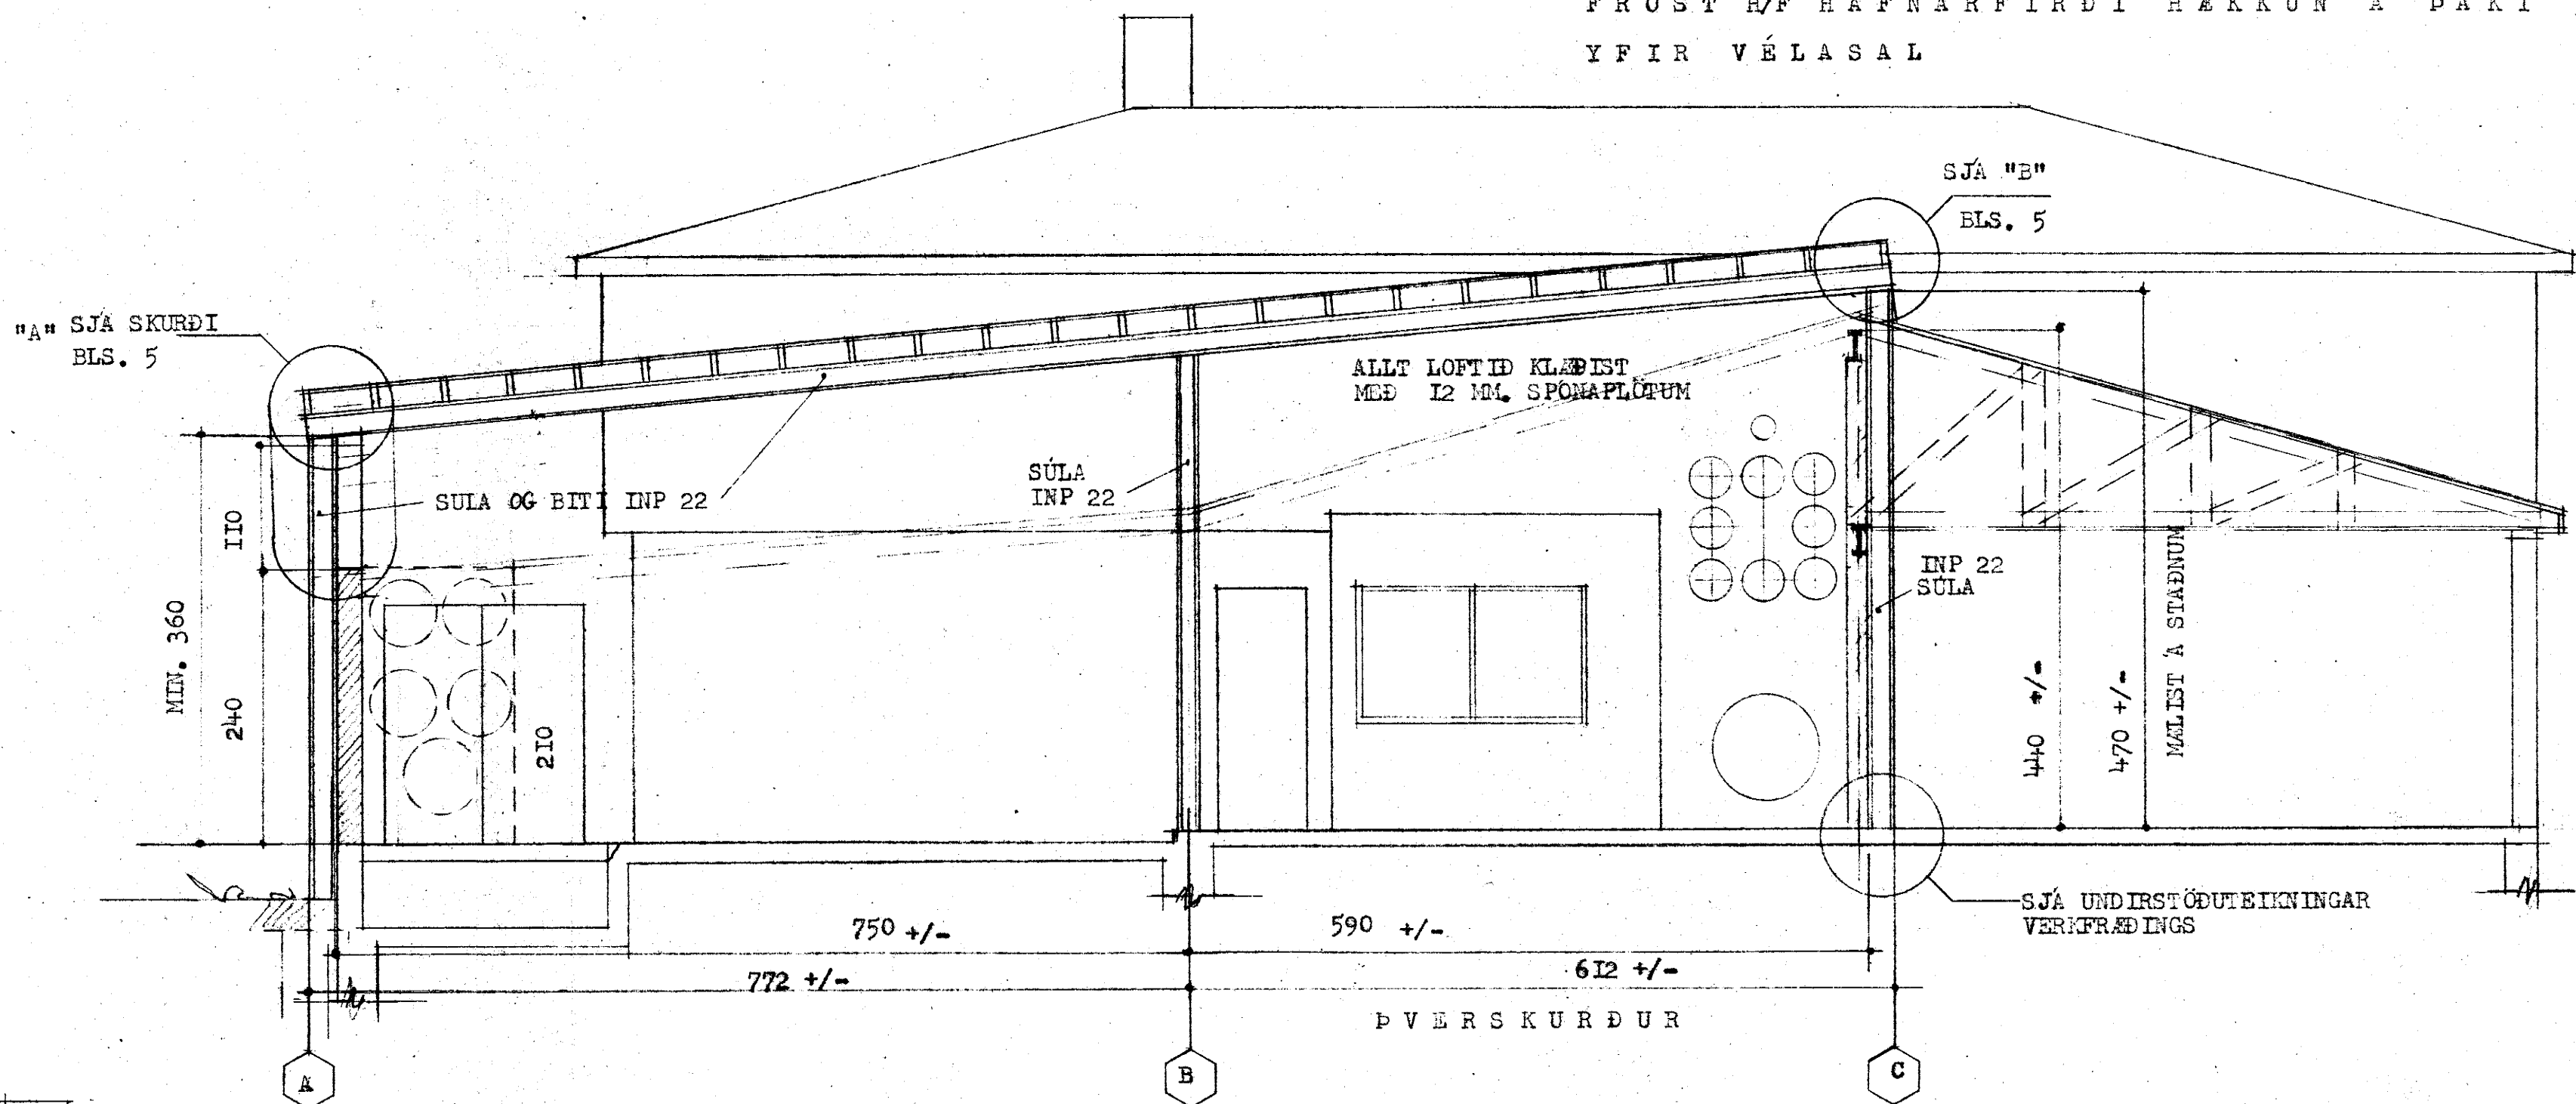

TEIKNISTOFA
RÖGNV. JOHNSEN
HVASSALEITI 123
SÍMI 35370

REYKJAVÍK MARZ 4 1970

Jón Bergsson
Rögnv. Johnsen