


Samþykkt á fundi bygginga-
nefndar þ. 8 / 4 1970


BYGGINGAFULLTRÚINN
Í HAFNARFIRDI
E. Sigurðsson

AUSTUR

1 2 3 4

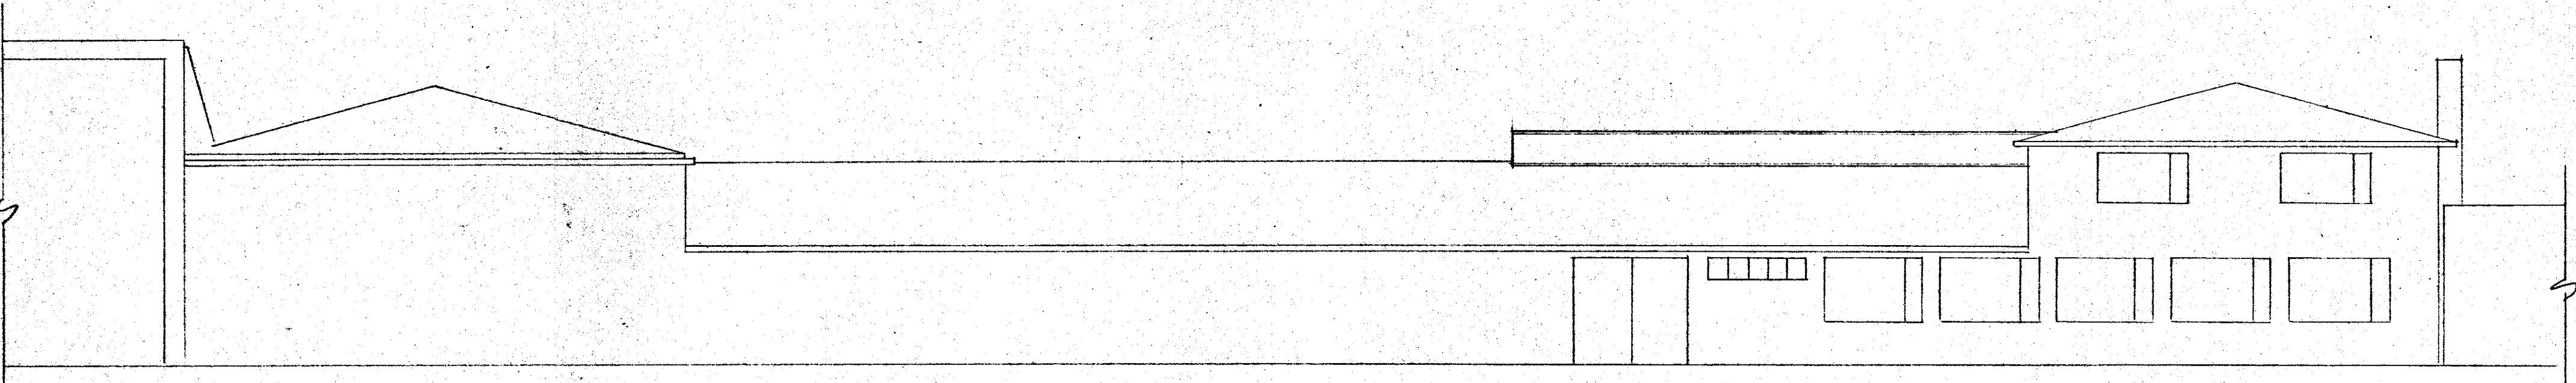

VESTUR

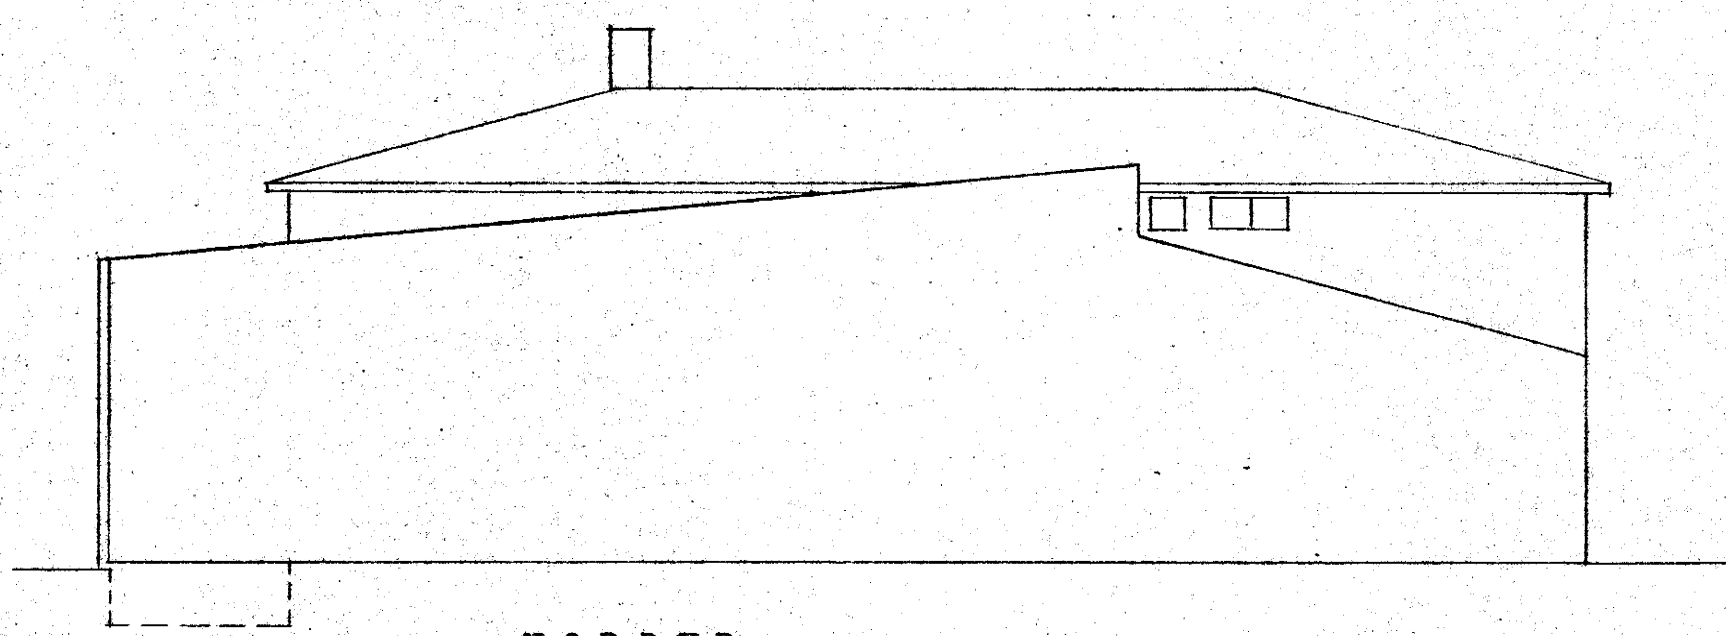

NORDUR

TEIKNISTOFA
RÖGNV. JOHNSEN
HVASSALETTI 123
SÍMI 35370

REYKJAVÍK MARZ 31 1970

E. Sigurðsson
Rögnv. Johnsen