
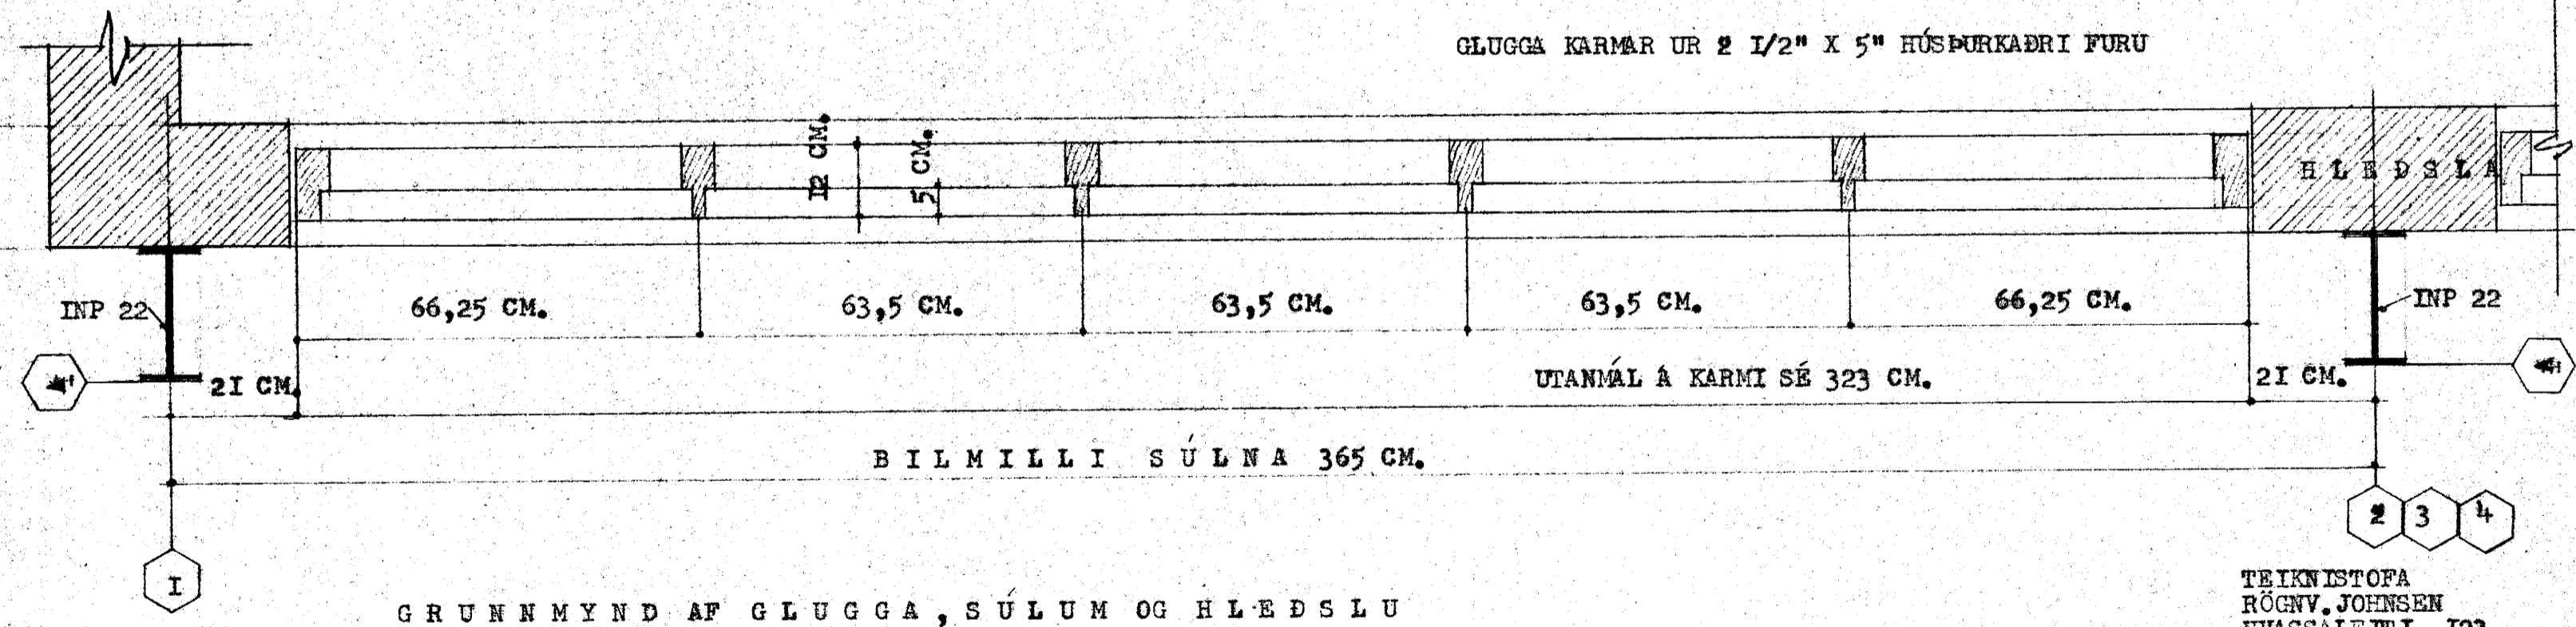


Samþykkt á fundi bygginga-  
nefndar þ. 8/4 1970  
BYGGINGAÞULTRÚINN  
I HAFNARFIRDI  
*[Signature]*

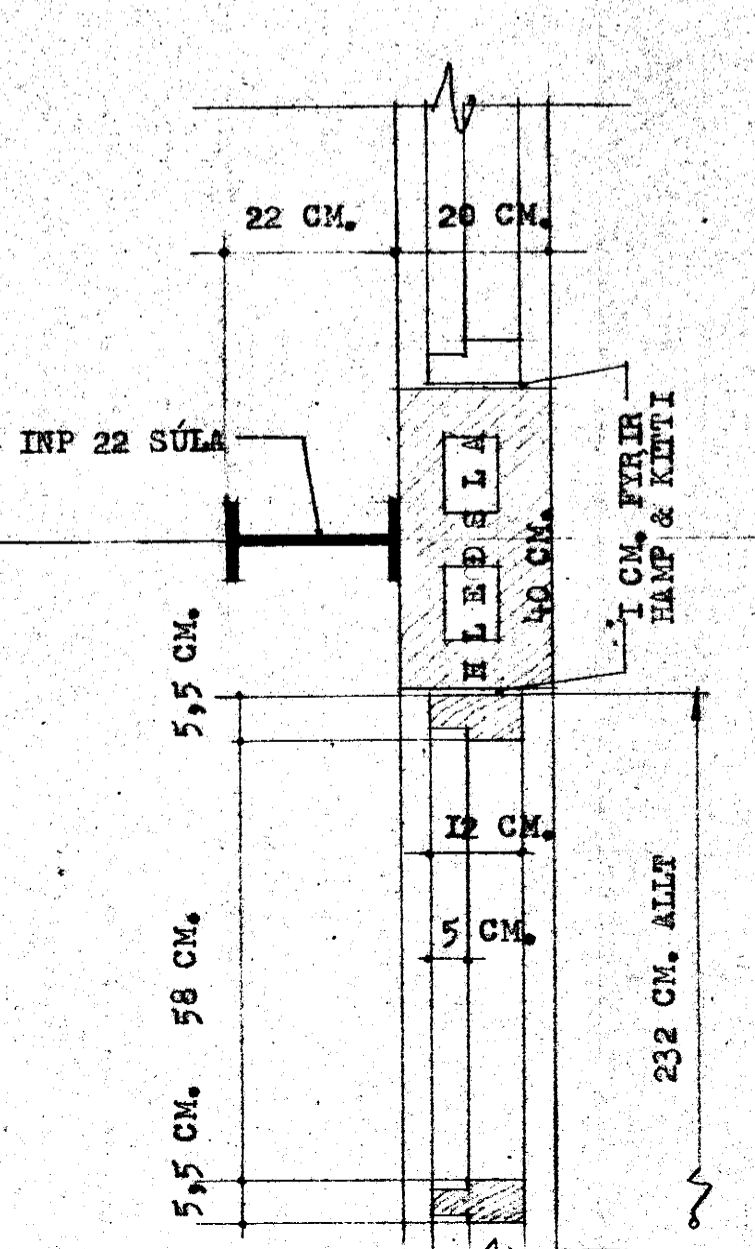

TEIKNISTOFA  
RÖGNV. JOHNSEN  
HVASSALETTI 123  
SÍMI 35370

REYKJAVÍK MARZ 31 1970

*Jón Bergsson*  
*Rögnvaldur Johnson*