


Sp 28/1957 Frystihús Jóns Gíslasonar
Flatarhrauni


M = 1:100

Mestur Kennaláttun
frítun.


Einar Hjartarson

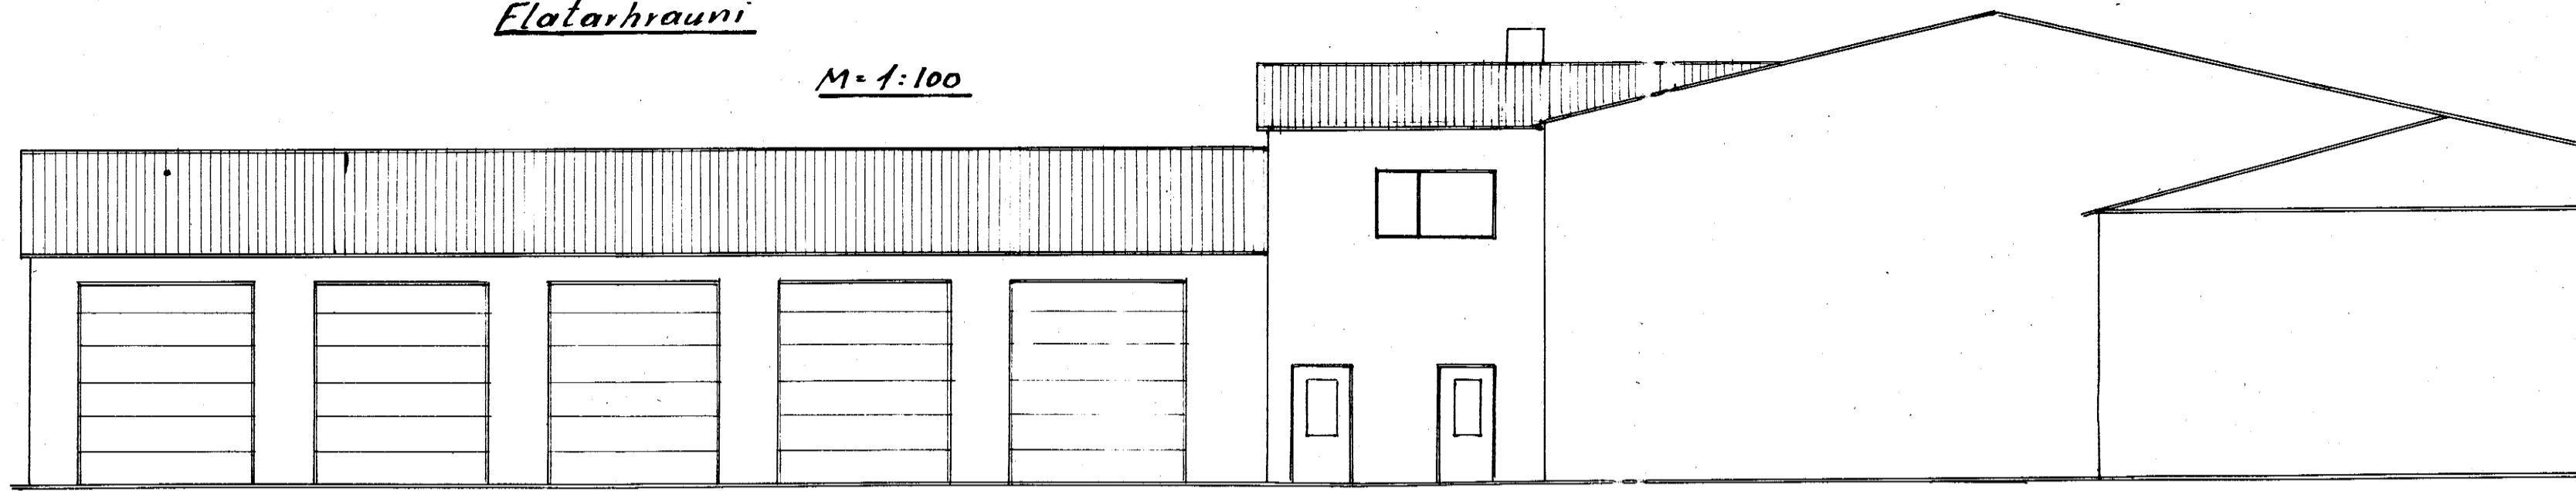


Vesturhlid

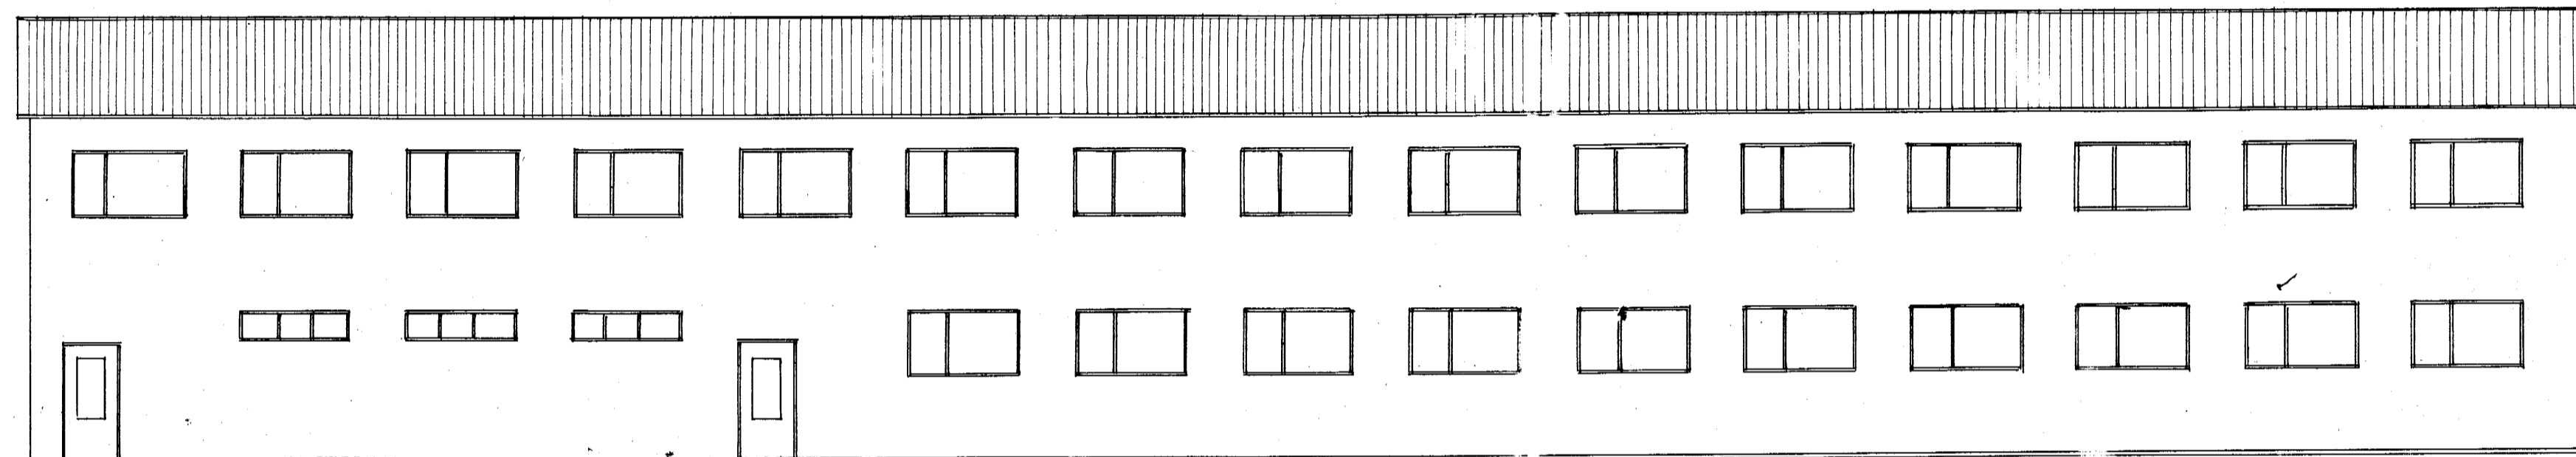

Sudurhlid

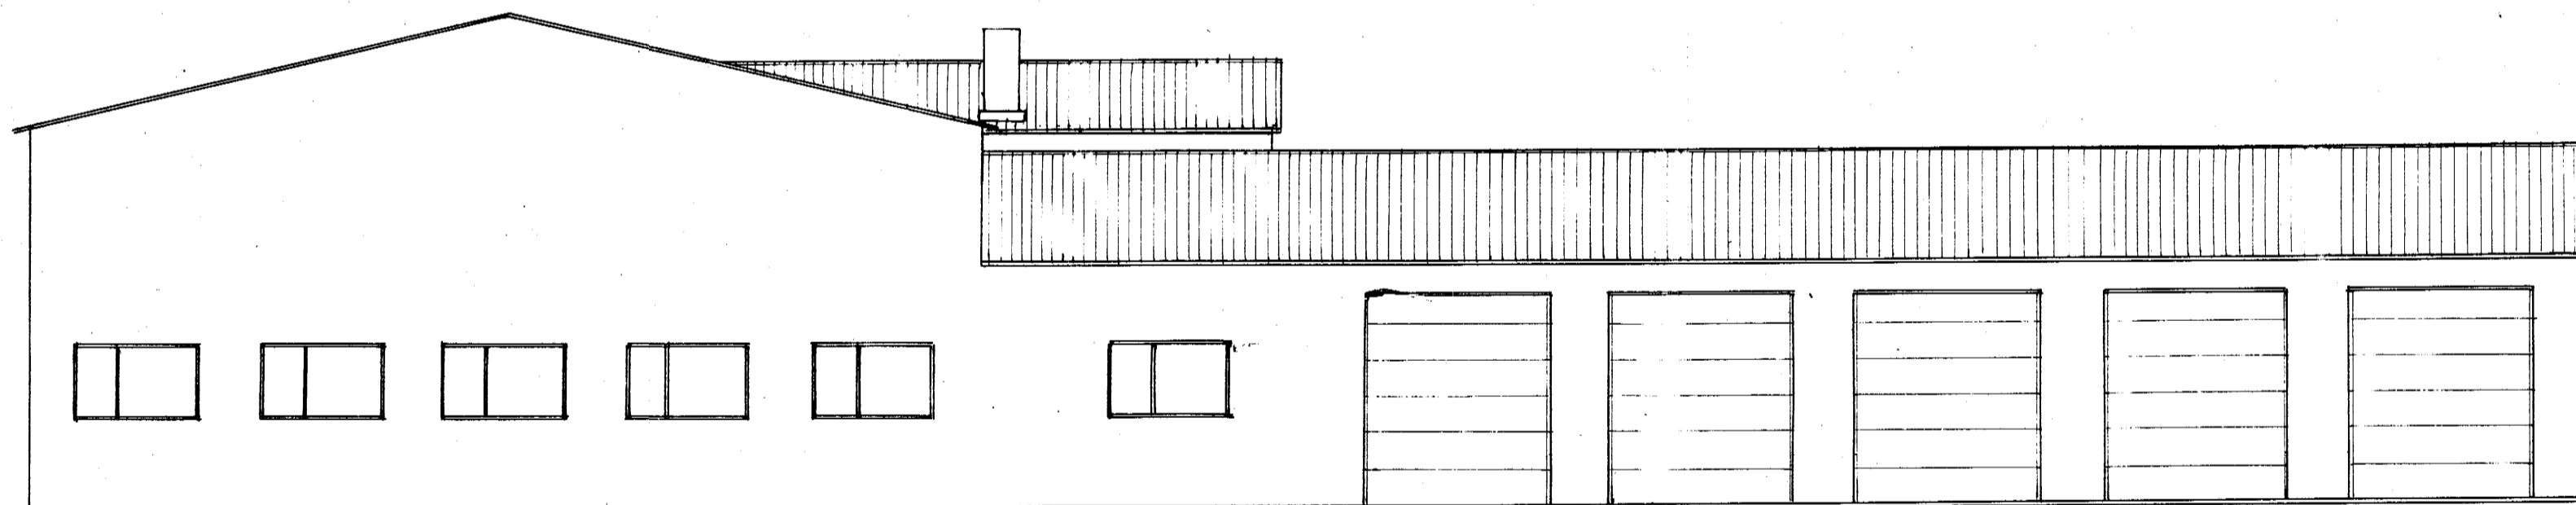


Austurhlid

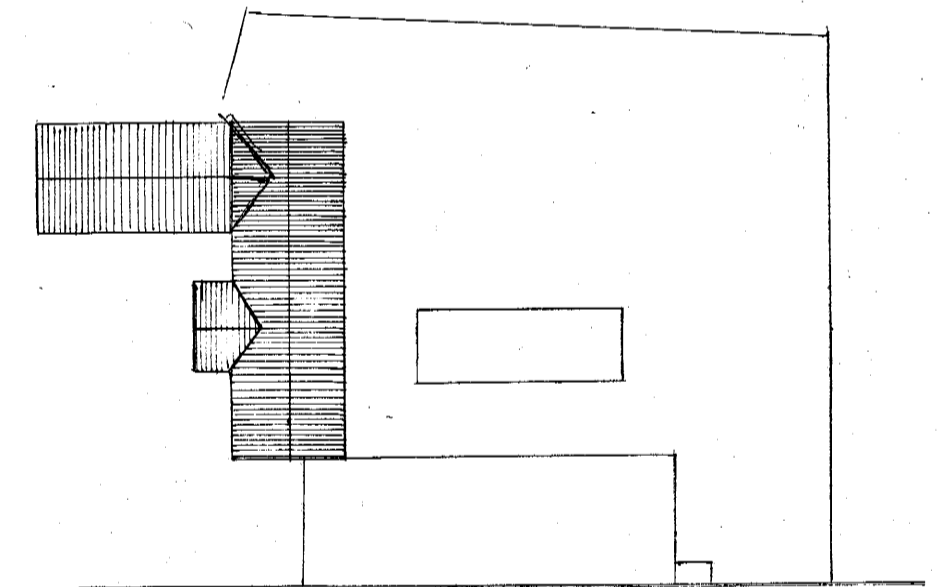

Reykjavíkurvegur.

Afstöðumynd M = 1:1000

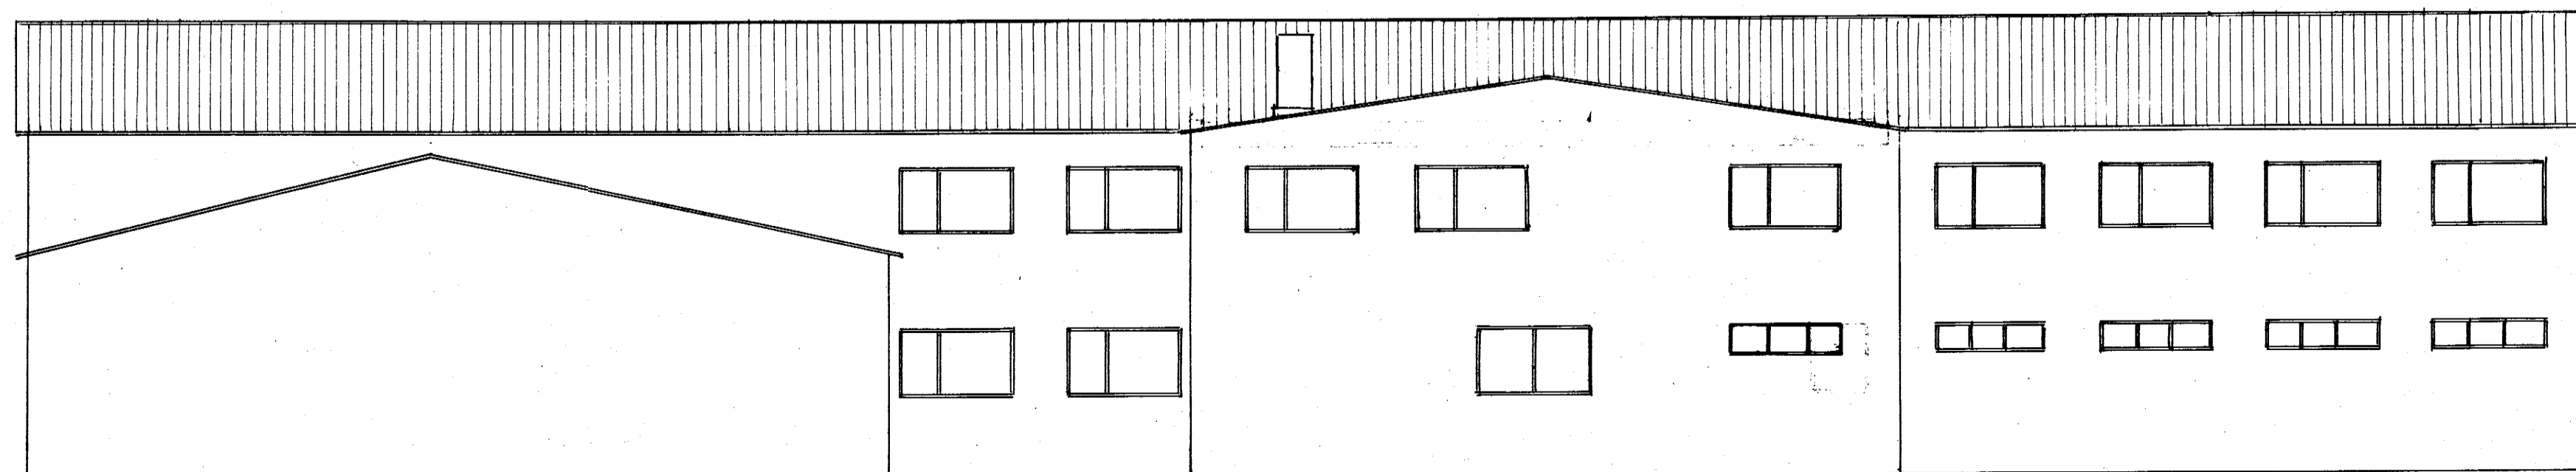

Norðurhlid

Hofnarfirdi ágúst 1957.

Snelgjörri Bjarnason