
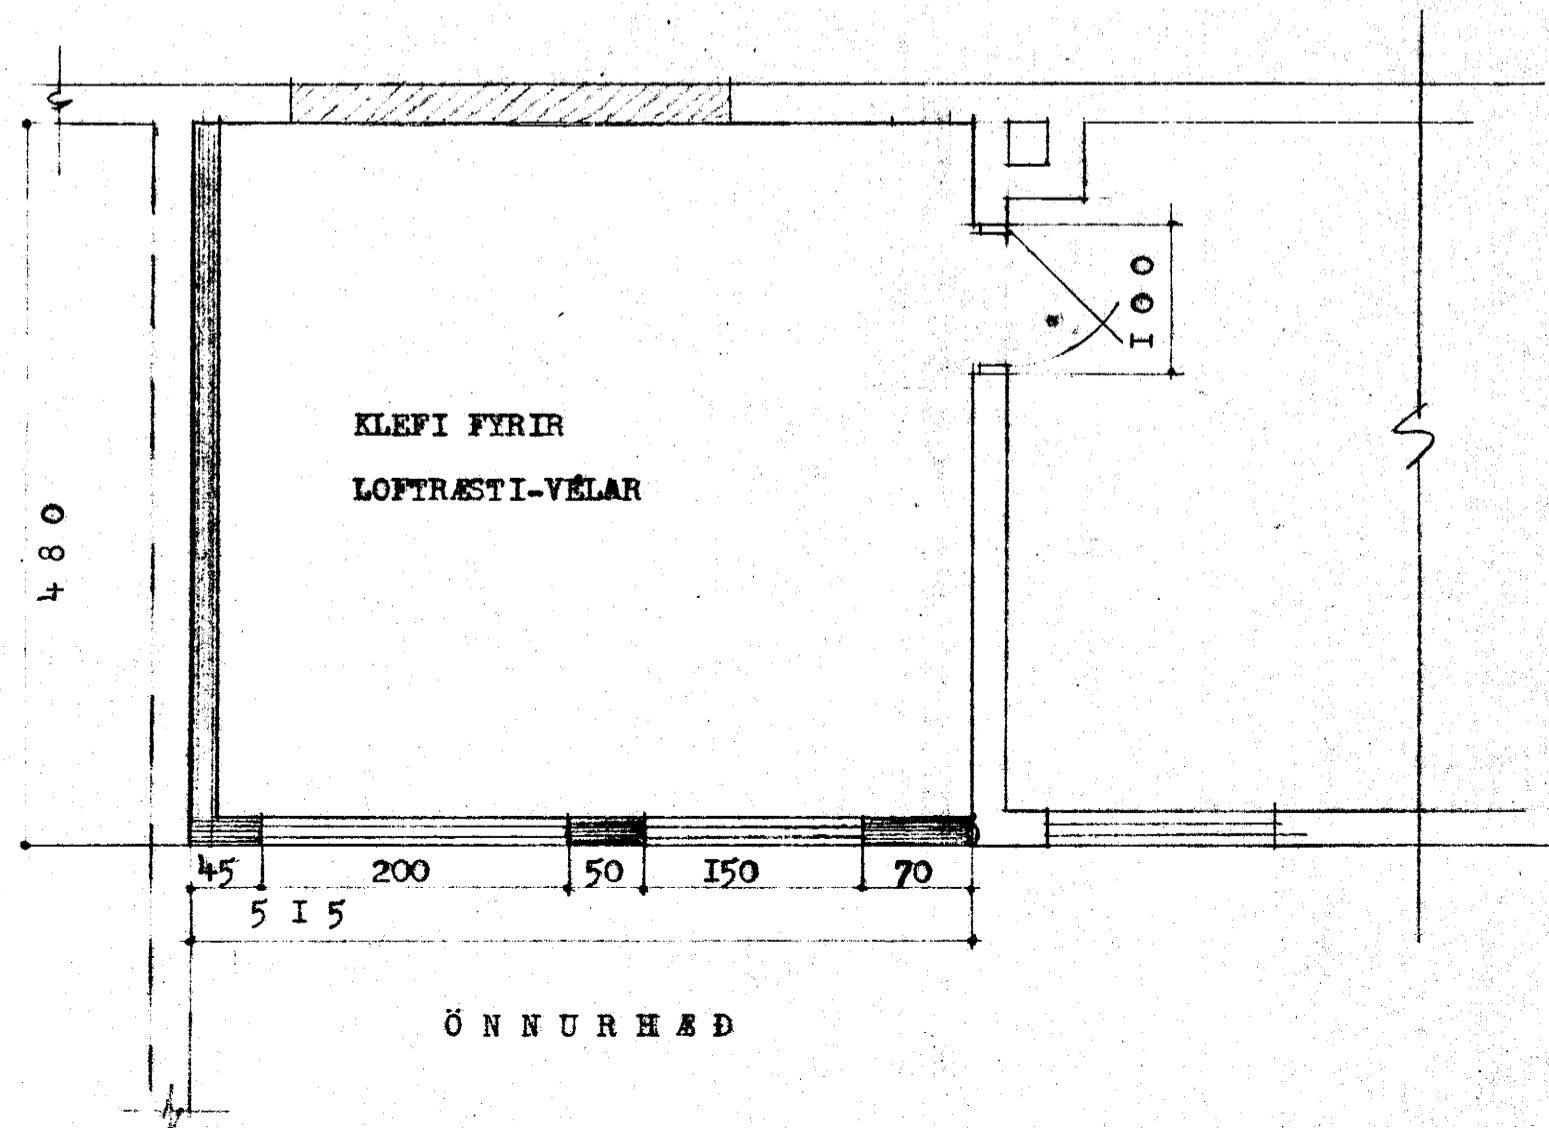
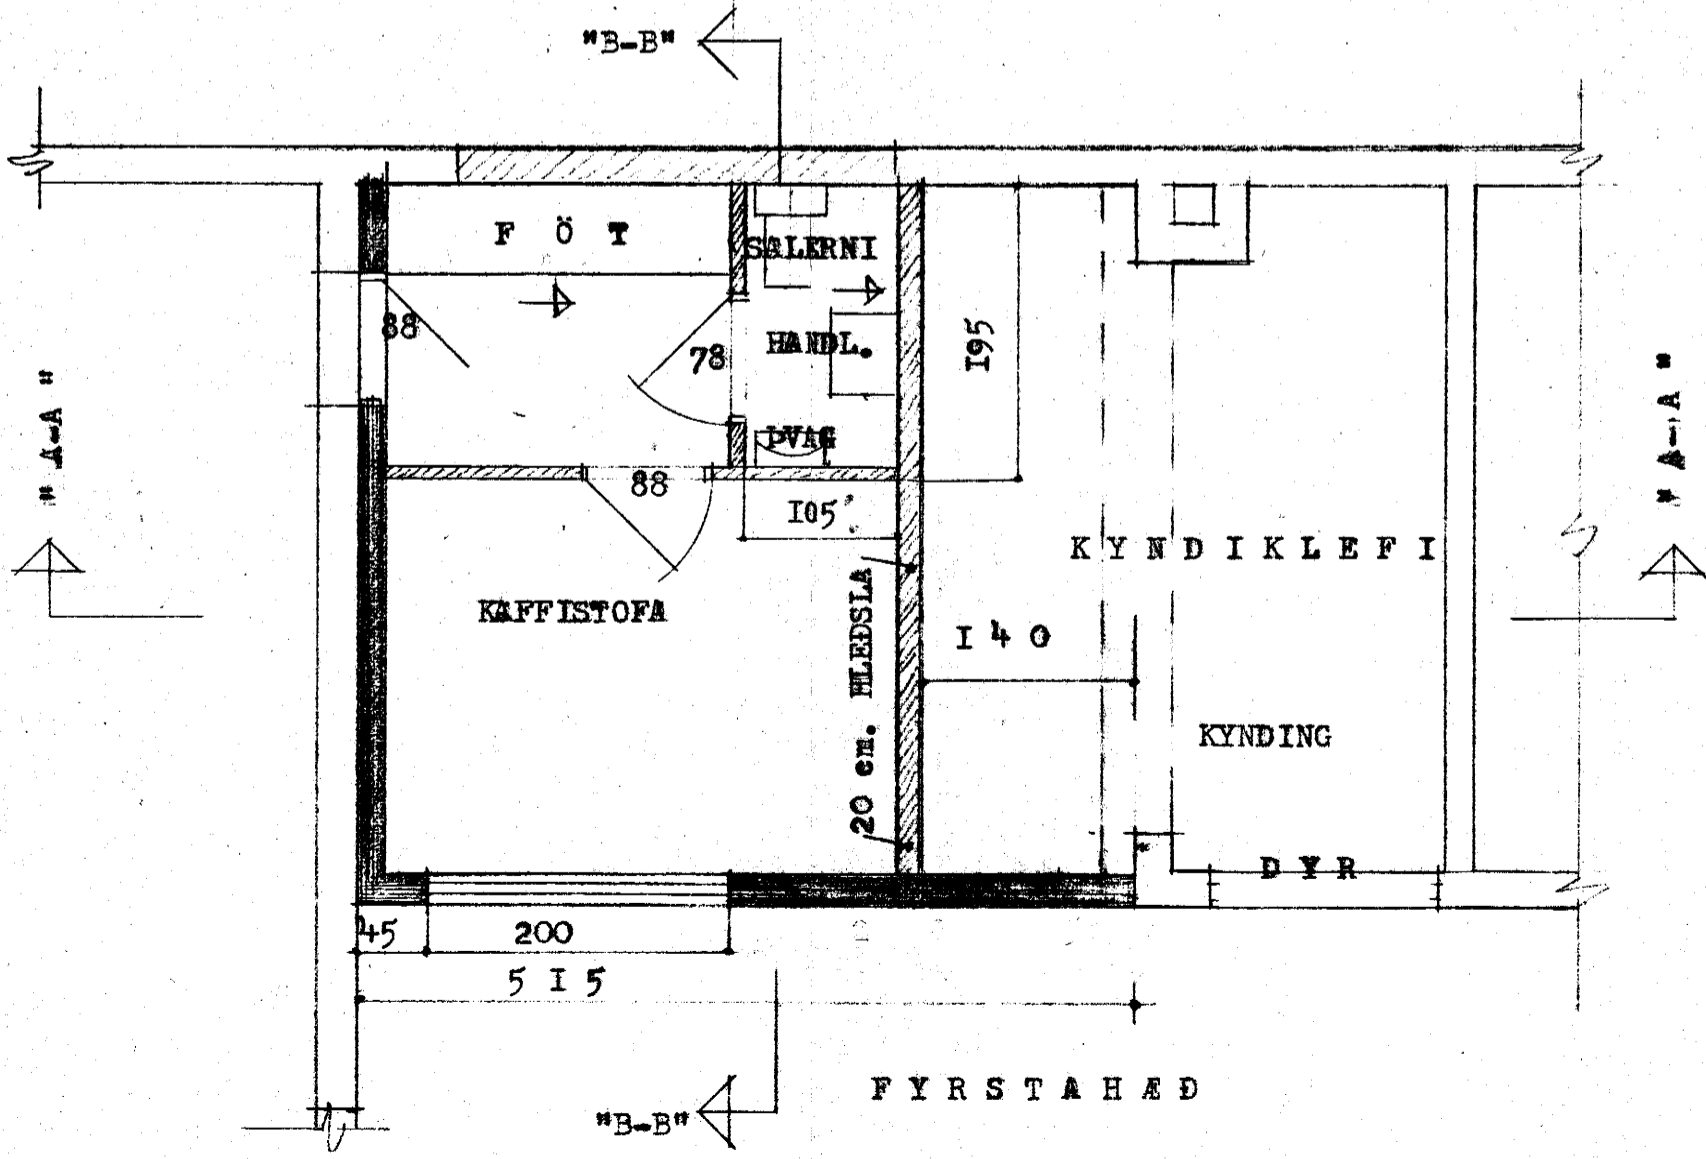
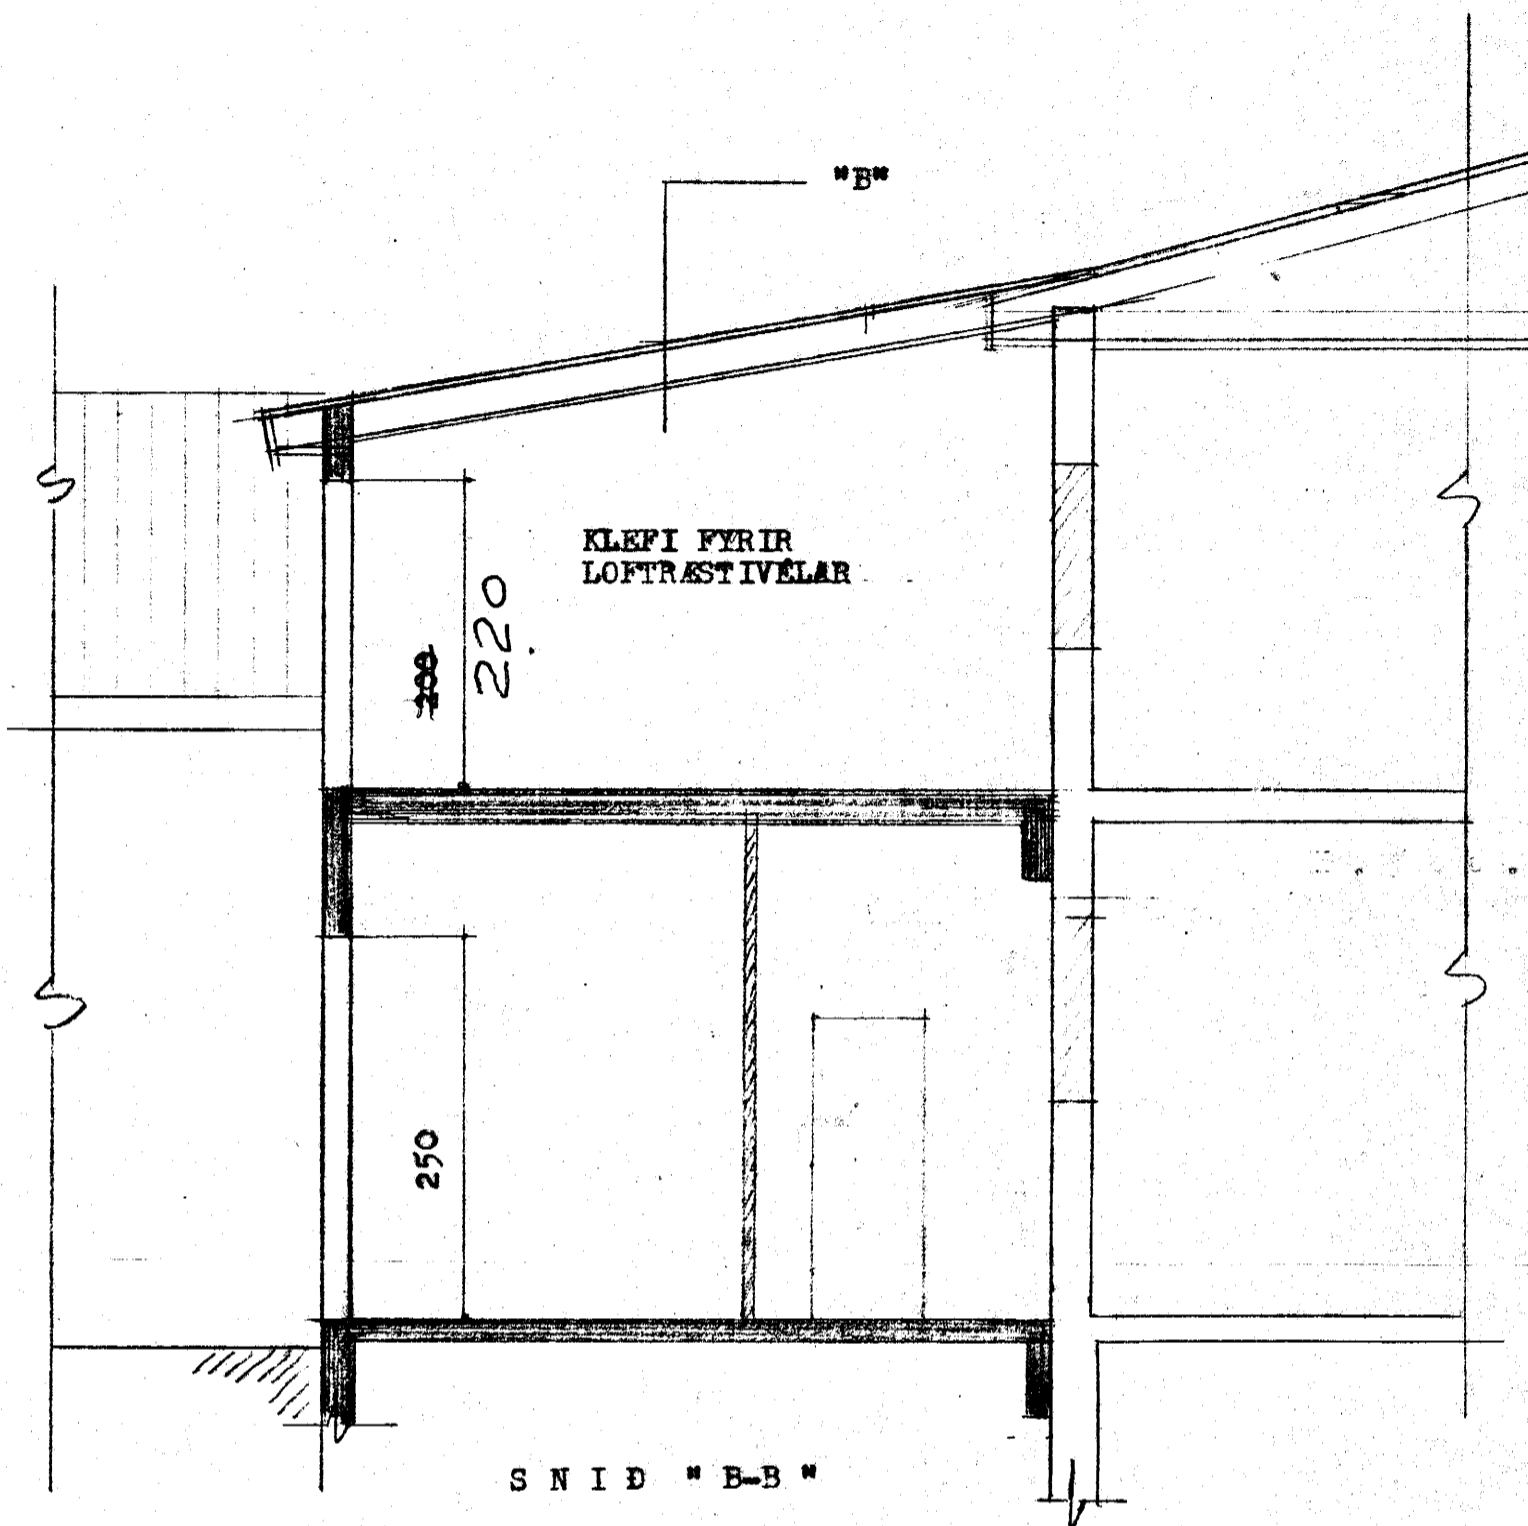


Samþykkt á fundi bygginga-
nefndar þ. 13. 6. 1973
BYGGINGAFLUTRÖJN
I HAFNARFIRÐI
P. Sigurðsson

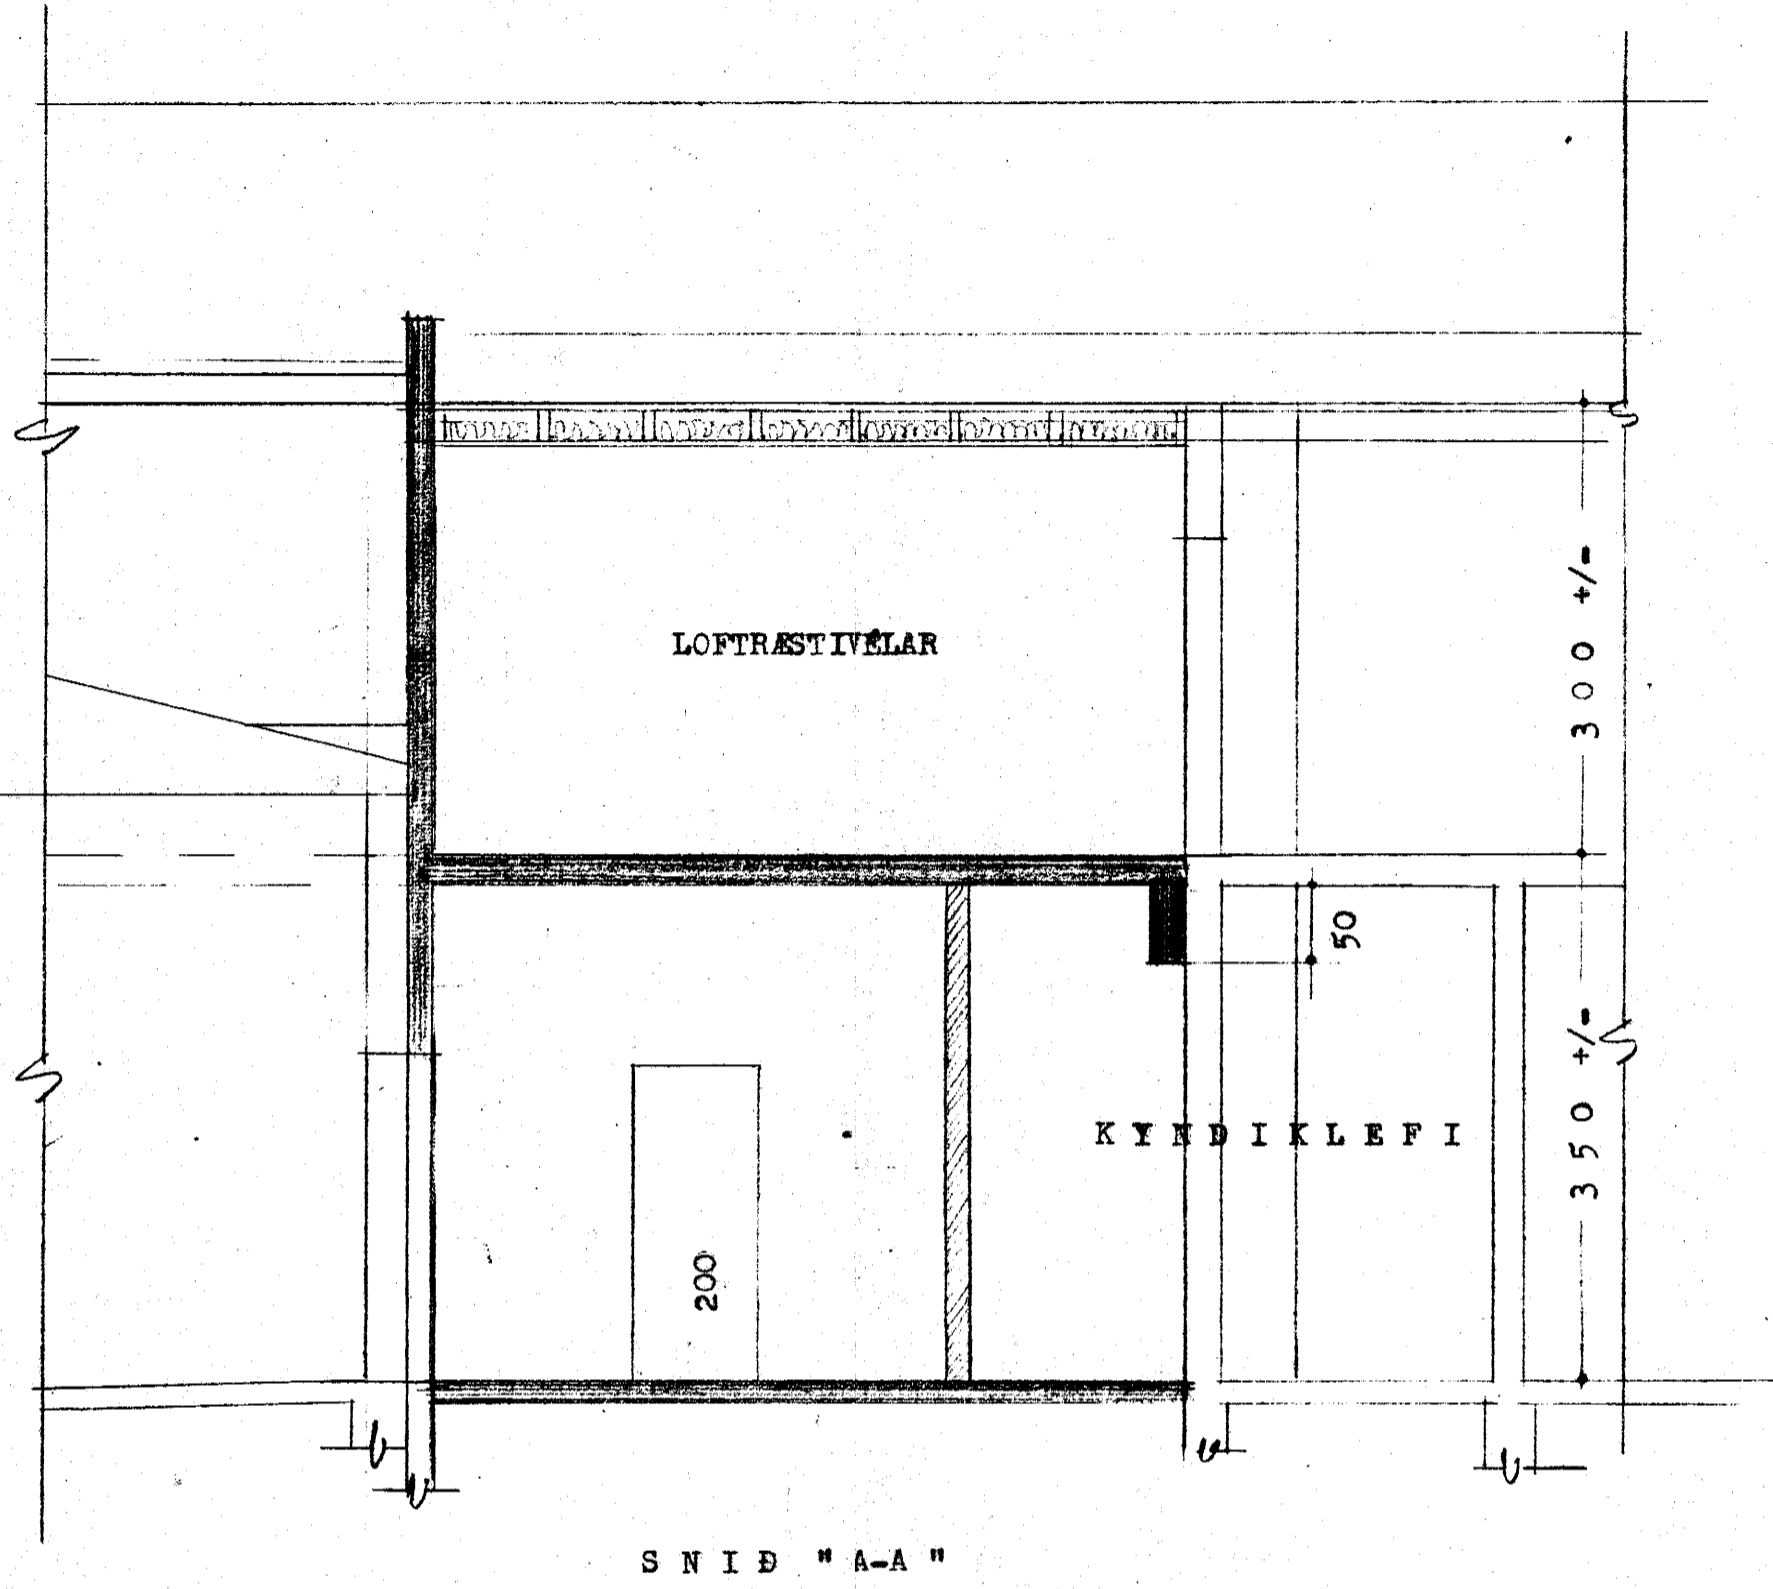

SIS x 480 = 24,72 m² 16 m²

HVALUR H/F HAFNARFIRÐI LOFTRÆSTI OG KYNDIKLEFI	
MÁL 1:50	TEIKNING NR 135-A
TEIKNISTOFA RÖGNV. JOHNSEN HVASSALEITI 123 SÍMI 35370 <i>Ref</i>	
REYKJAVÍK 29/5-1973	