



B 287/46


BREYTING A HÚSI H.F. FROST FLATAHRAUNJ

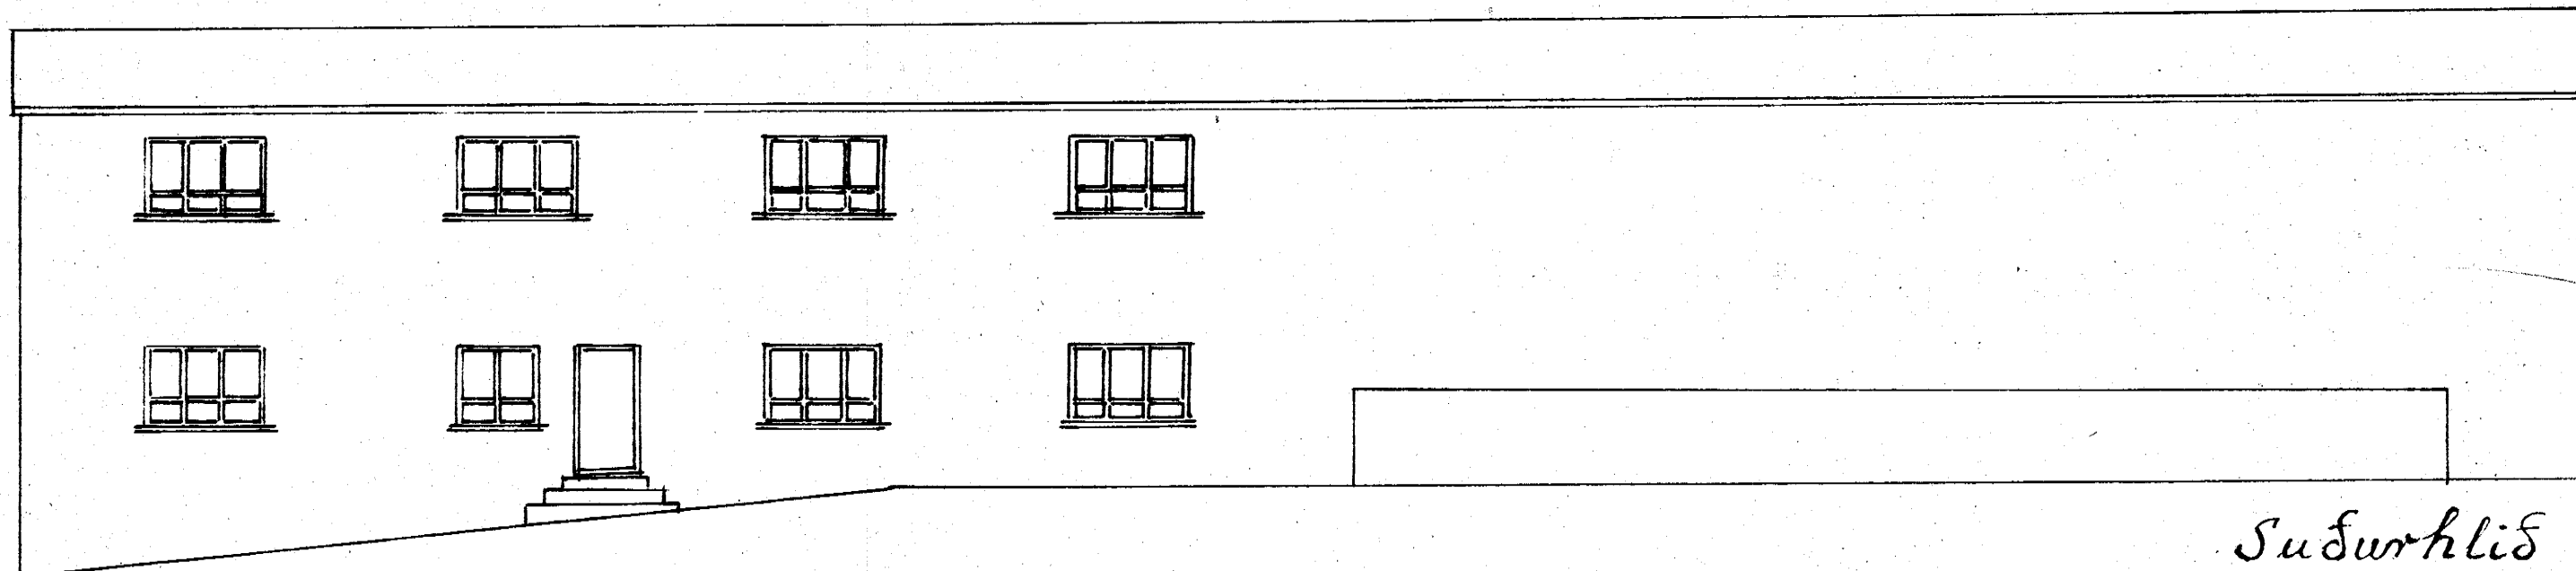



Suðurhlíð

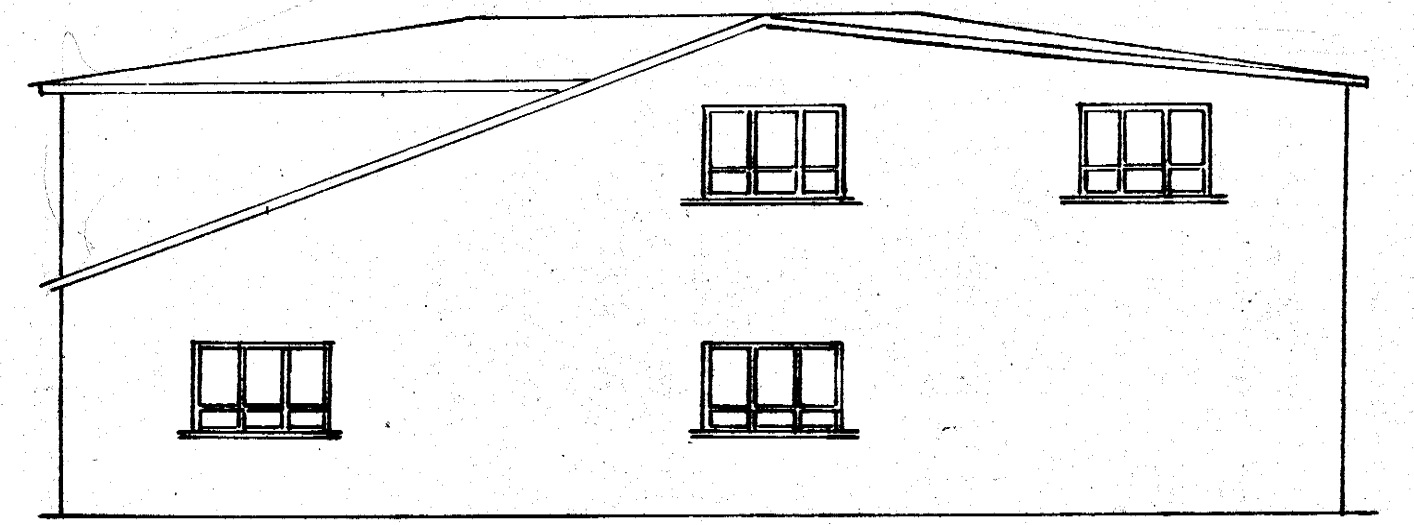

Gabl

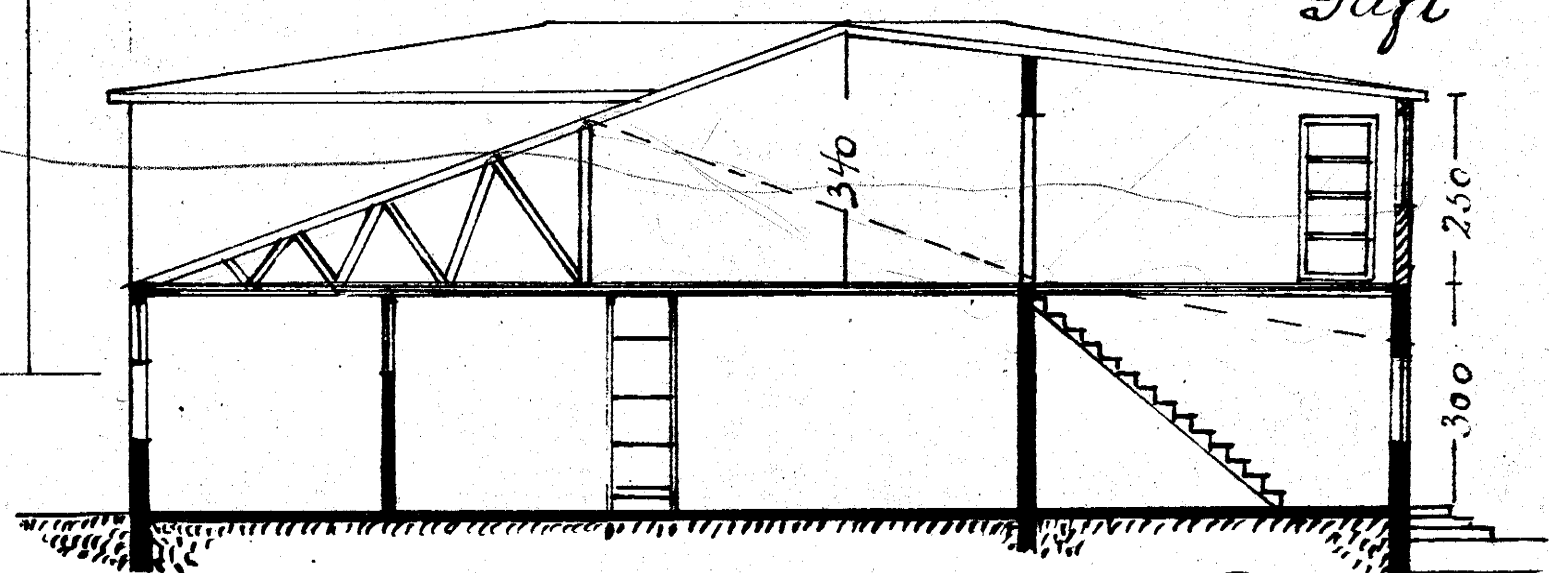

Smeiðing

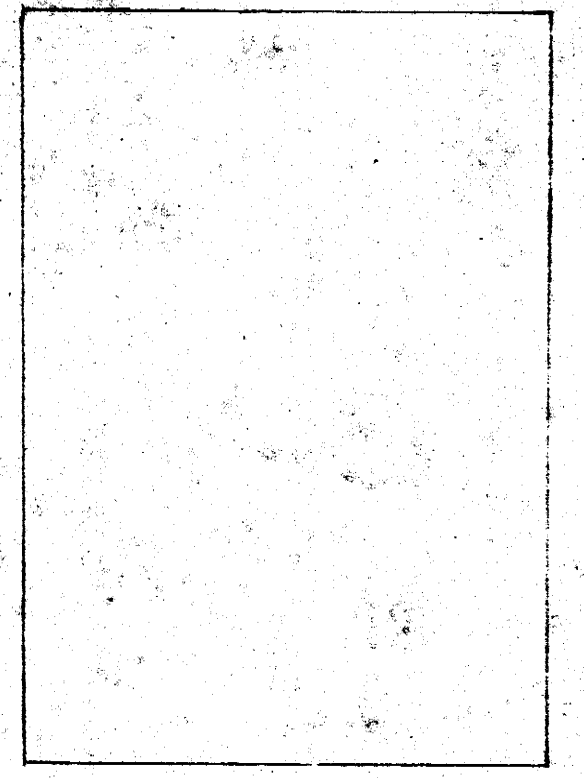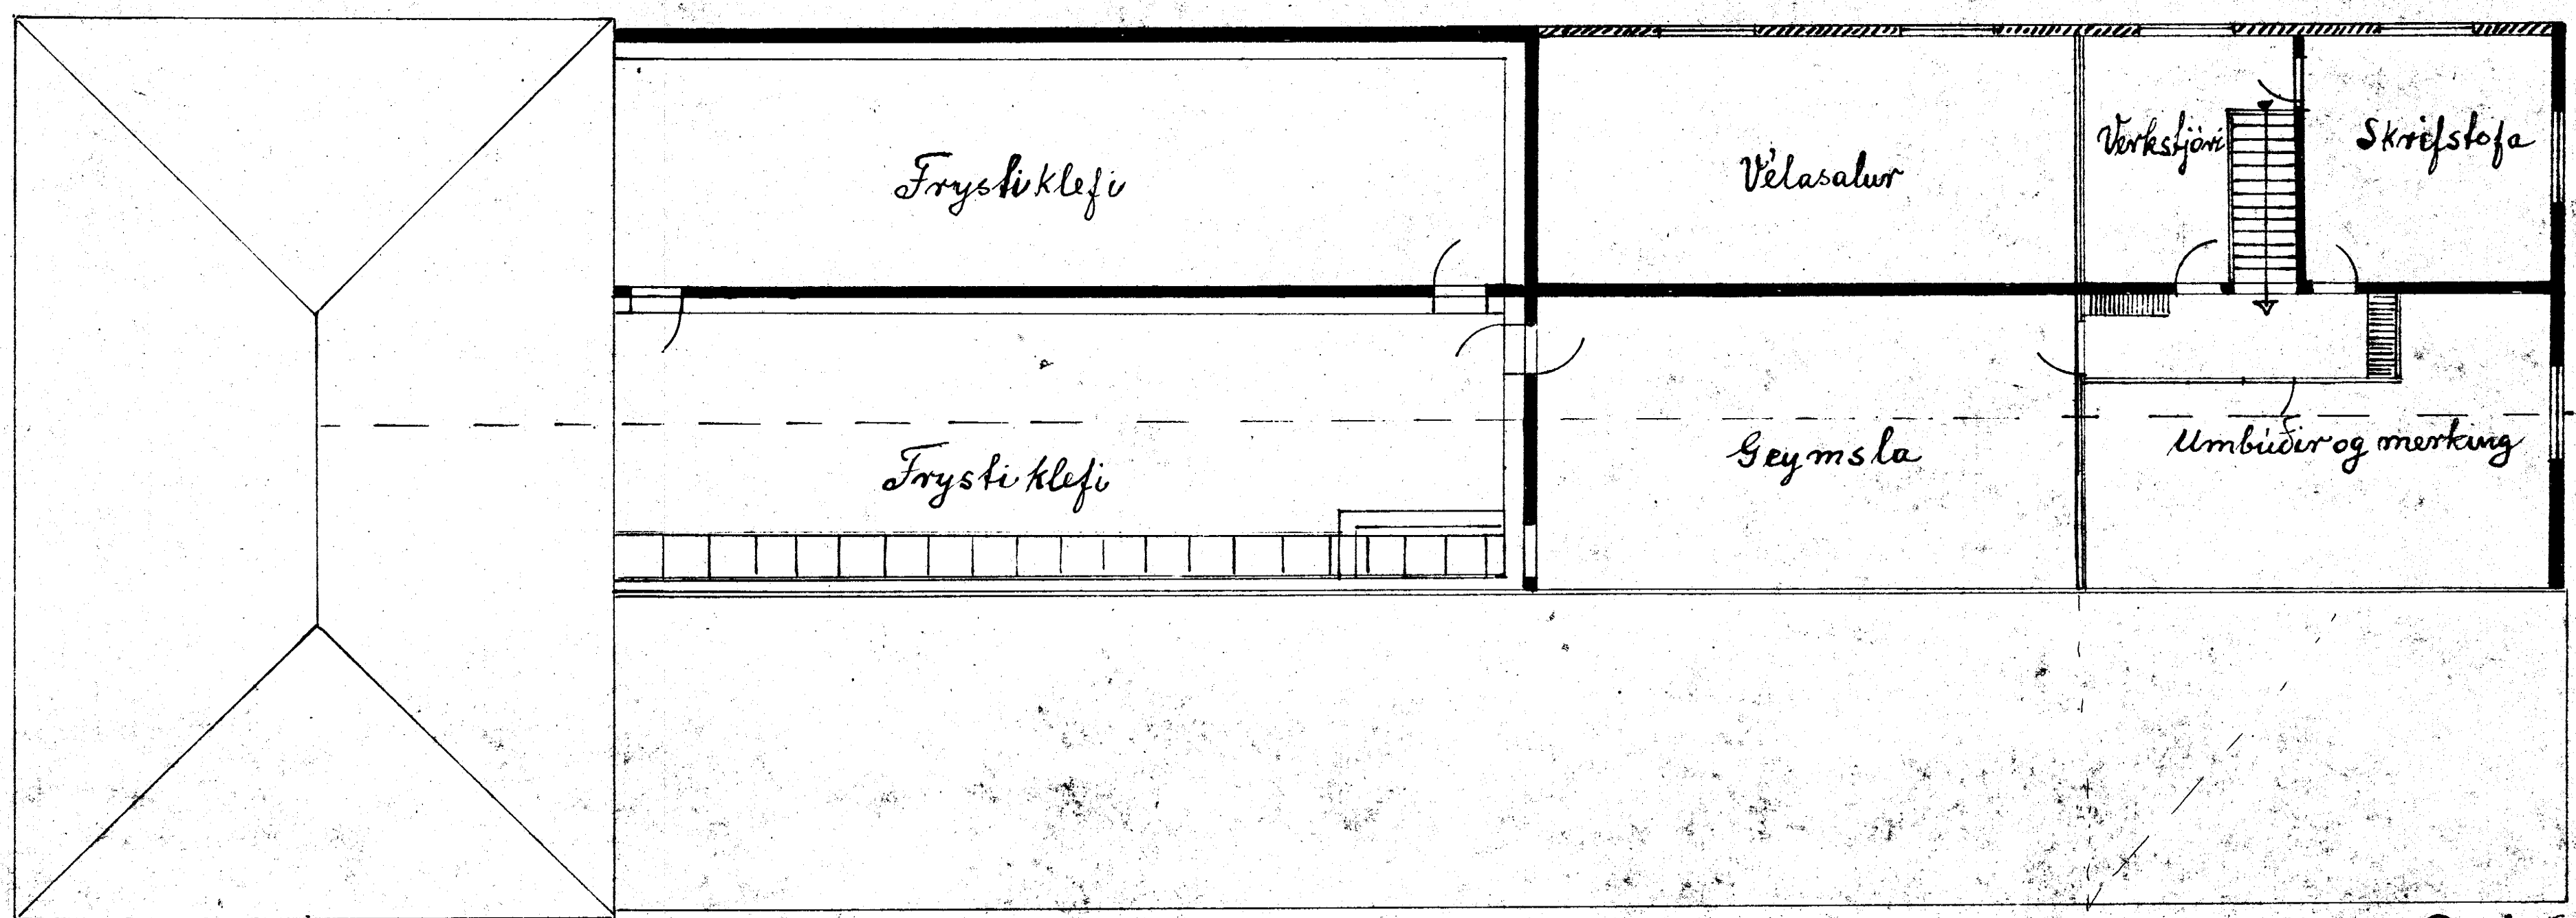

M: 1:100

Rishald

Skafnarf. 6/11 46.
Skúli Ó. Theodorsson