

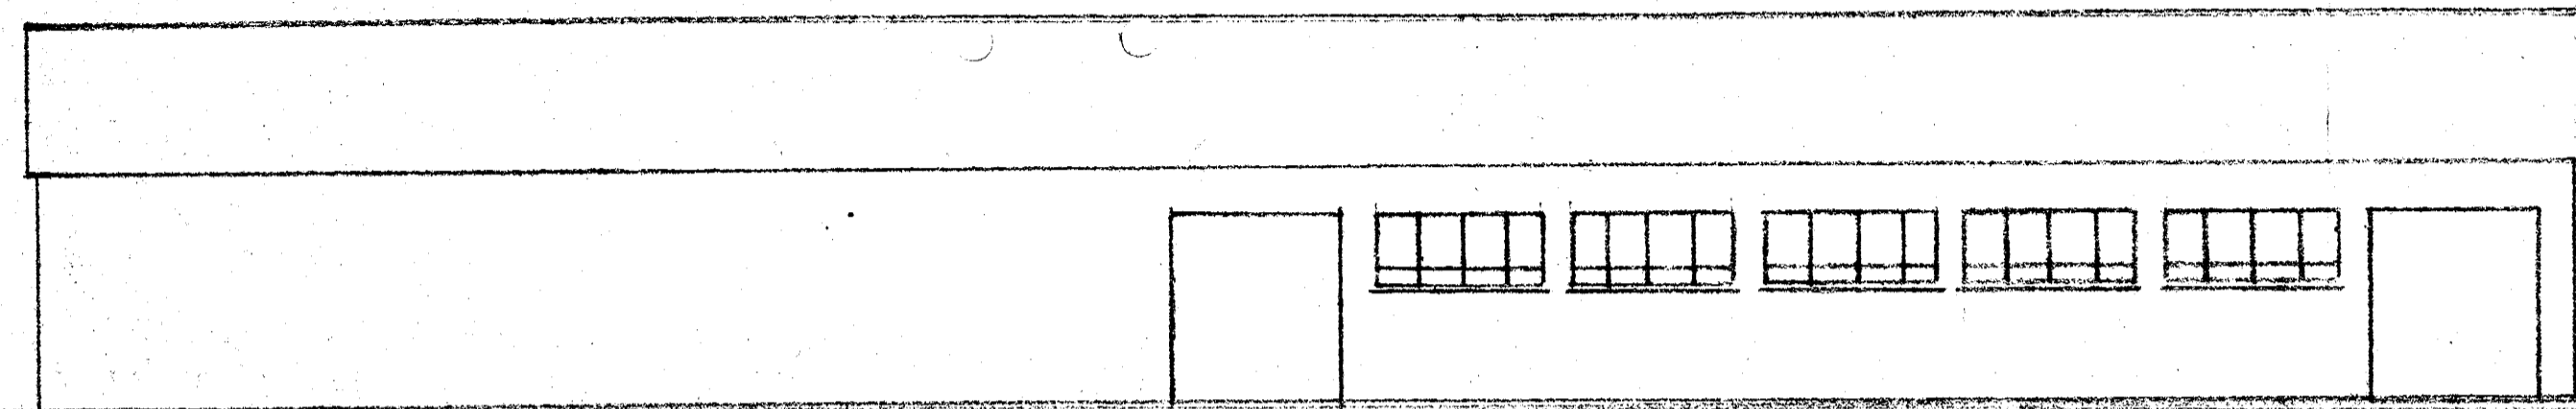



BAKHLIÐ

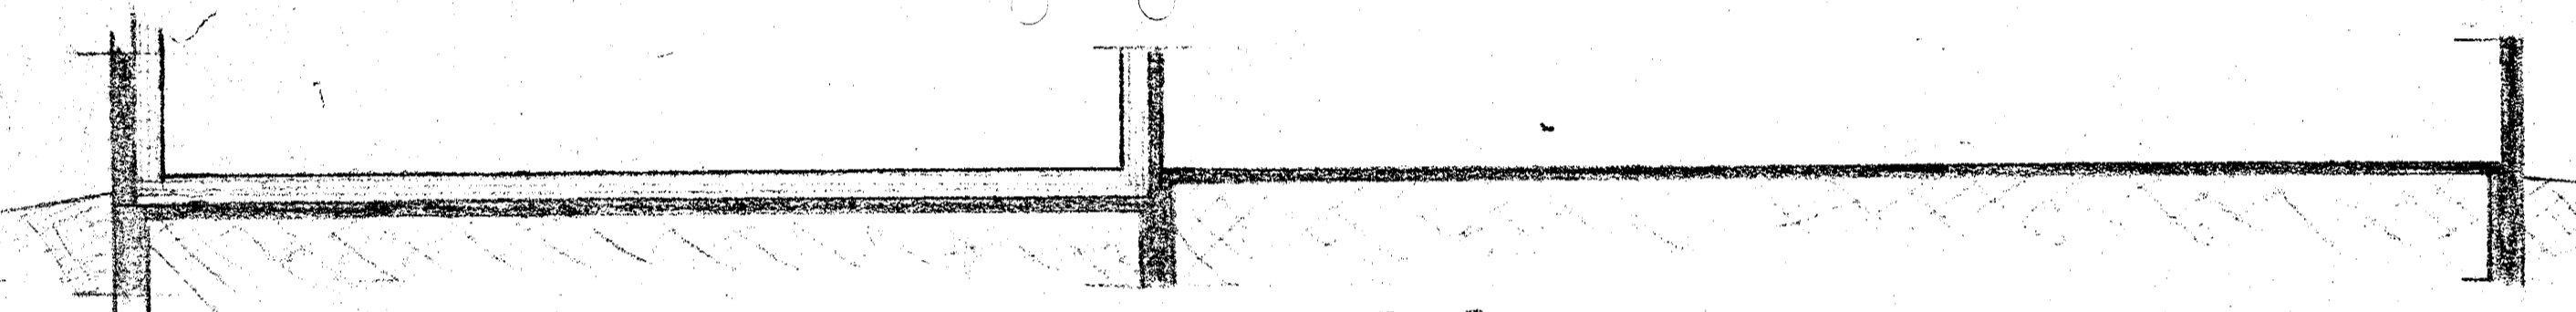



FRANHLIÐ

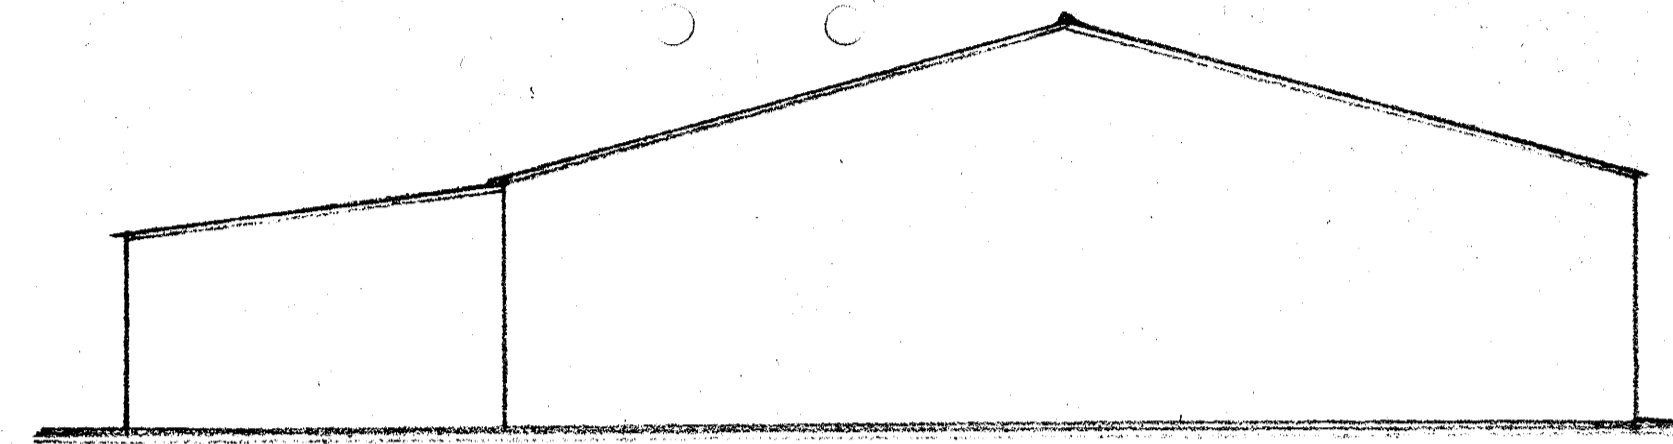

SNEID A-A

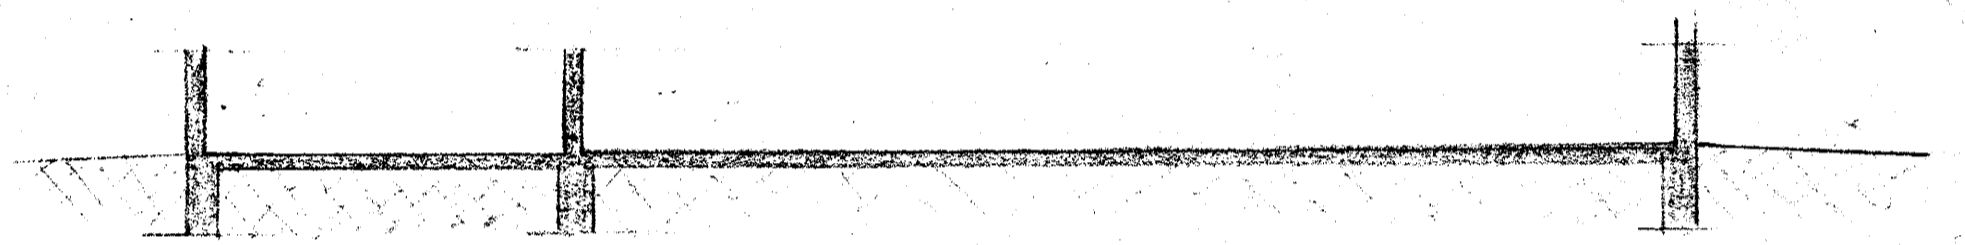

SNEID B-B

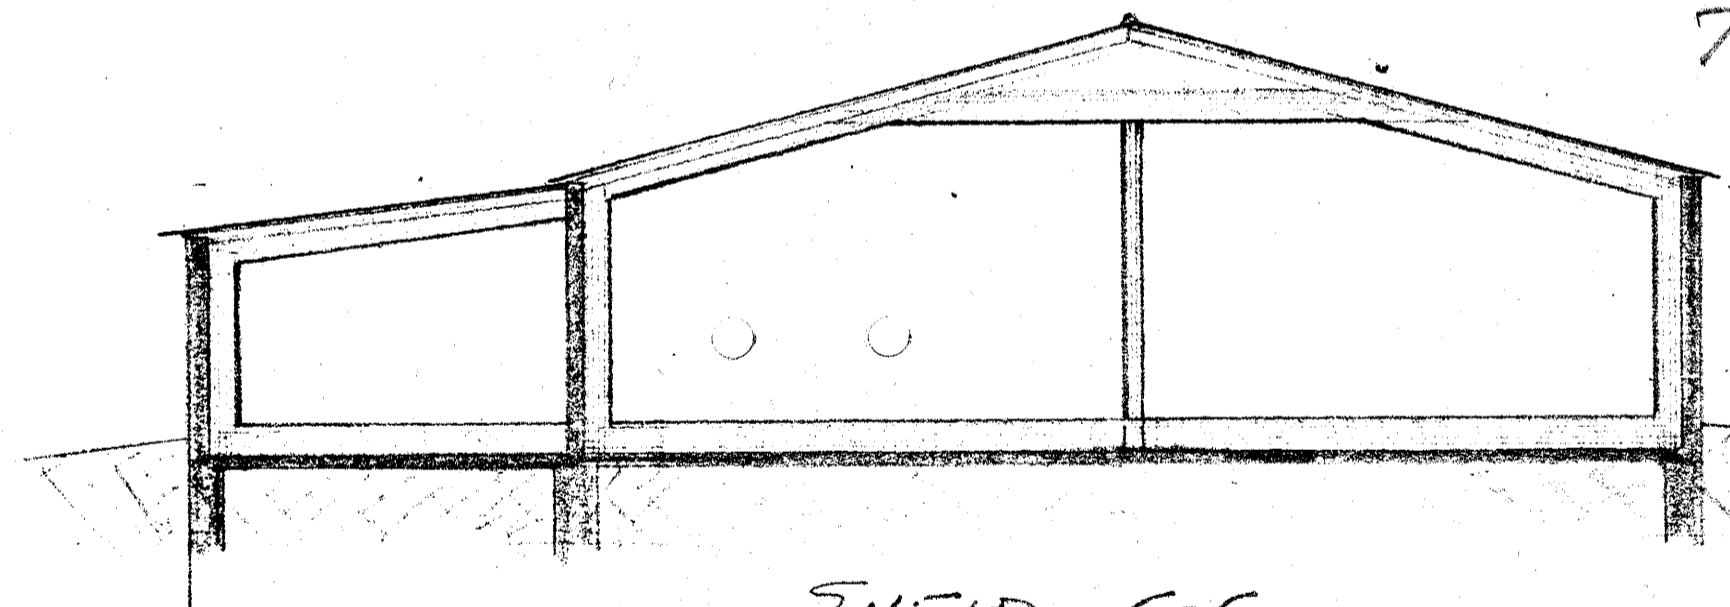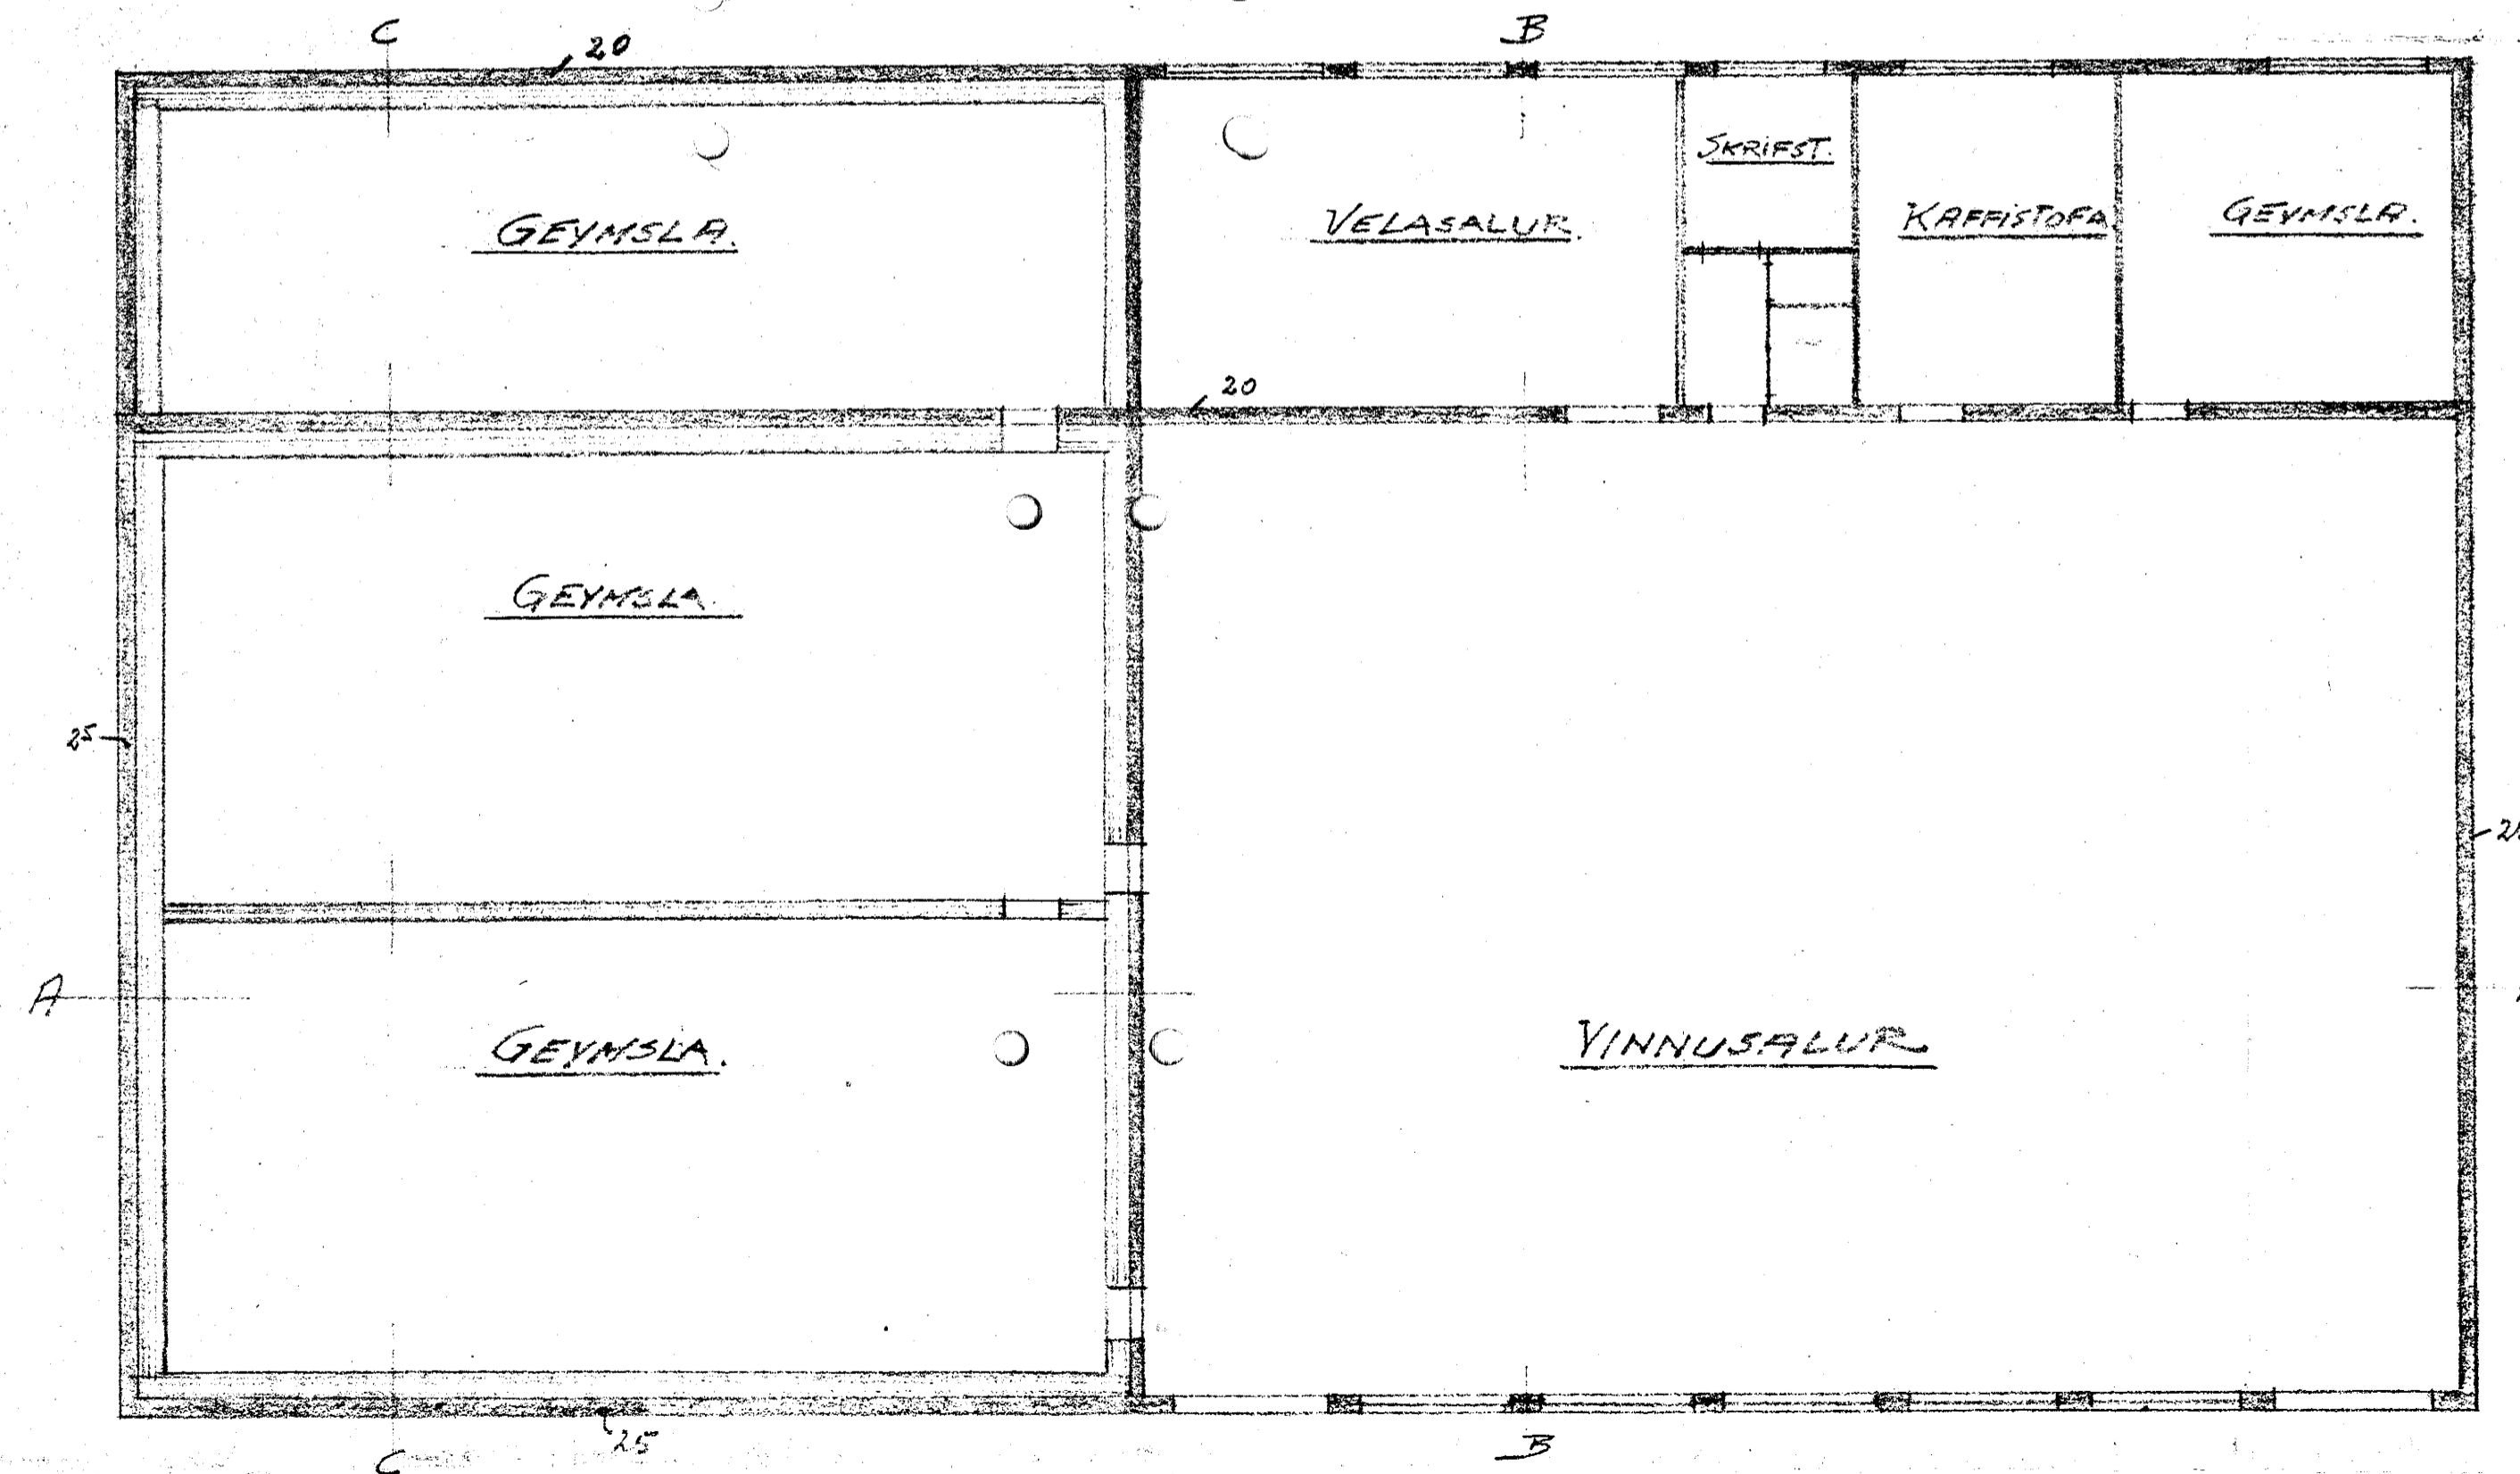

SNEID C-C

Byggingarvagnur.
7/42 B

HRADFYSTIHÚS JÓNS GÍSLASONAR

HAFNARFIRÐI.

M: 1:100

Rek. jún 42. Stafrútg.