

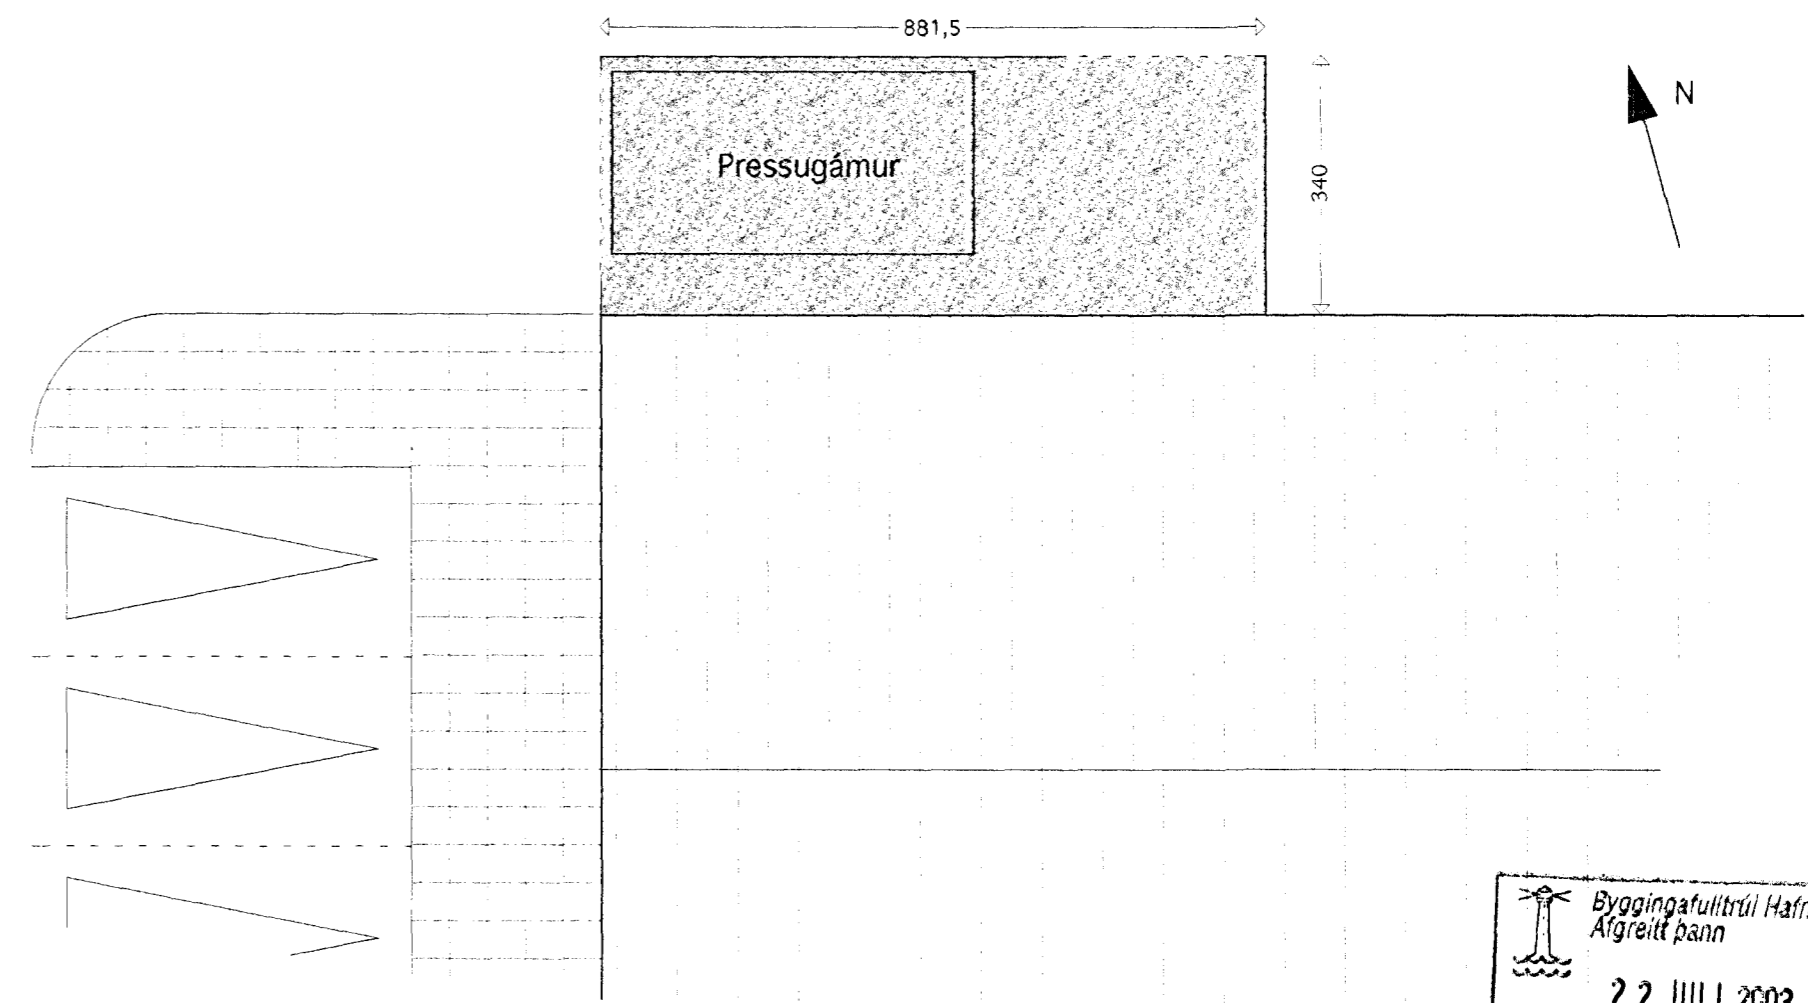


NORÐUR HLIÐ

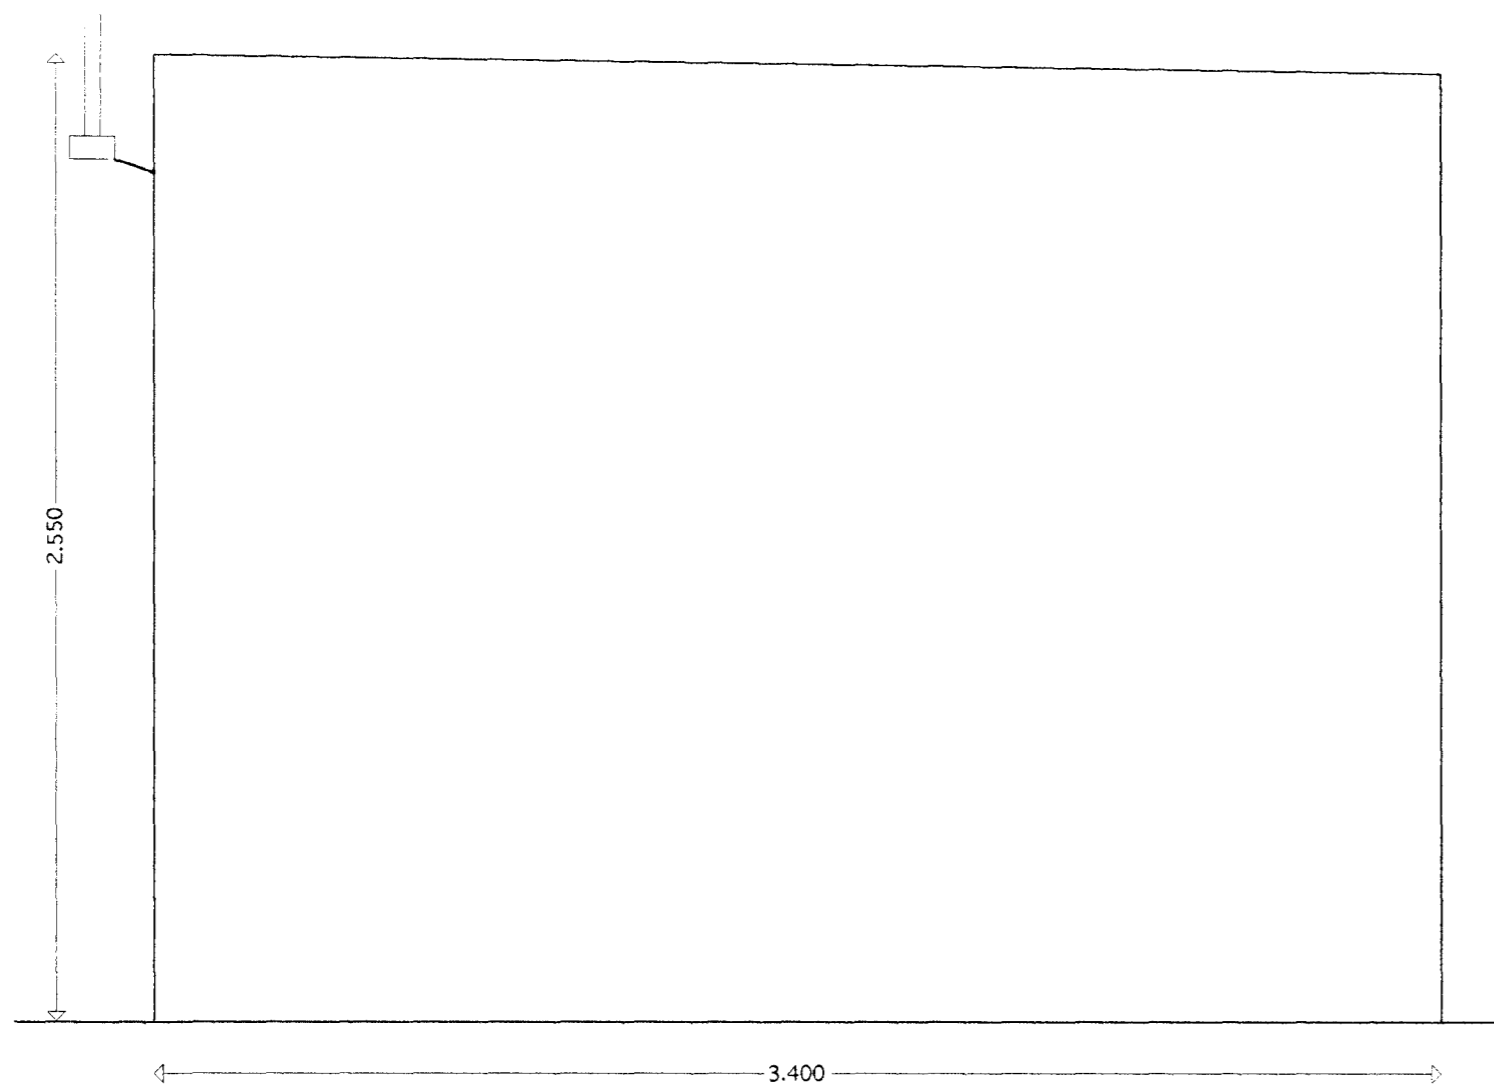

AFSTADA

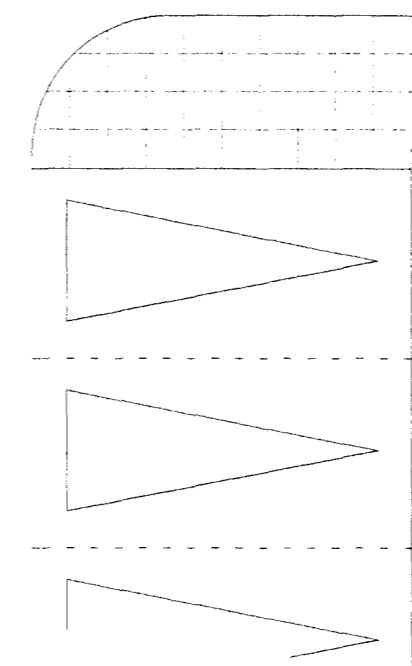

Byggingafulltrúi Hafnarfjarðar
 Ágreitt þann
 22 JULI 2003
 VG

VINNUSTOFA
 KÓPAVOGI



VESTURVÖR 9
 FAX (354) 564 1151

VÍFILL MAGNÚSSON ARK. 171238-4639

HALLA HANNESDÓTTIR TT. 220851-7889

HEITI REYKJAVÍKURVEGUR 50, HAFNARFIRÐI
 EIGN LANGASTÉTT ehf.
 TEIKN SORPGEYMSLUR
 Mkv. 1 : 20

DAGS. 04.11.00
 TEIKN. VM
 SAMP.
 BREYTT

S-2