



Samþykkt á fundi bygginga-
 23/9 94
 neindar p. 4.1.1 1995


BYGGINGAFULLTRÚINN
 Í HAFNARFIRDI

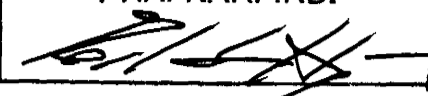


BLAD 2

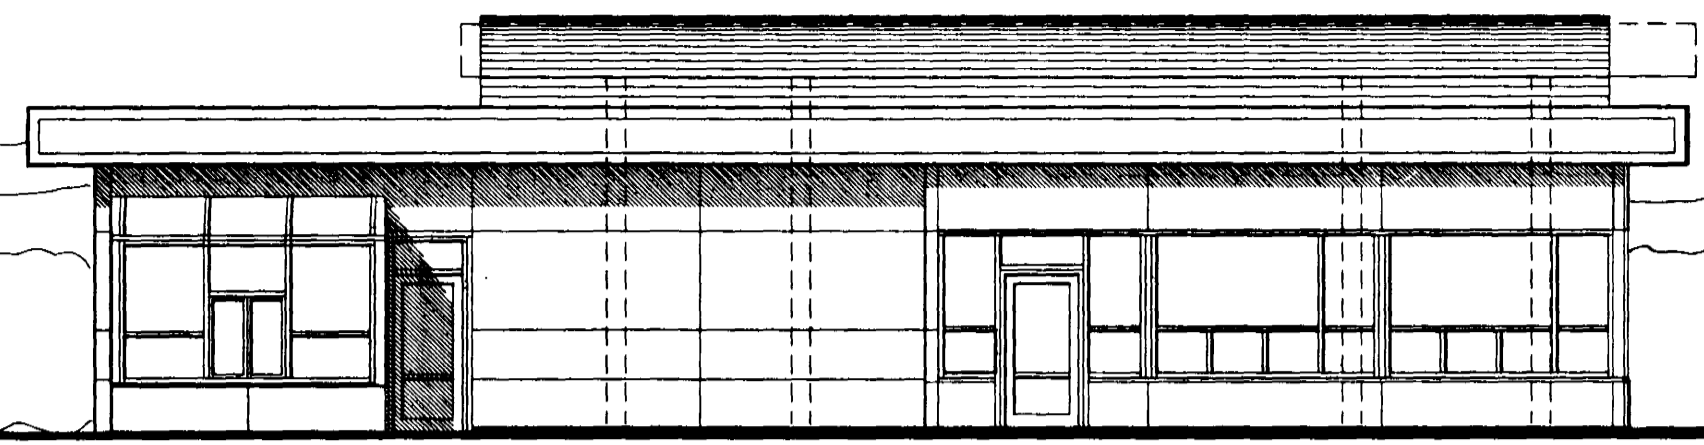


VESTUR

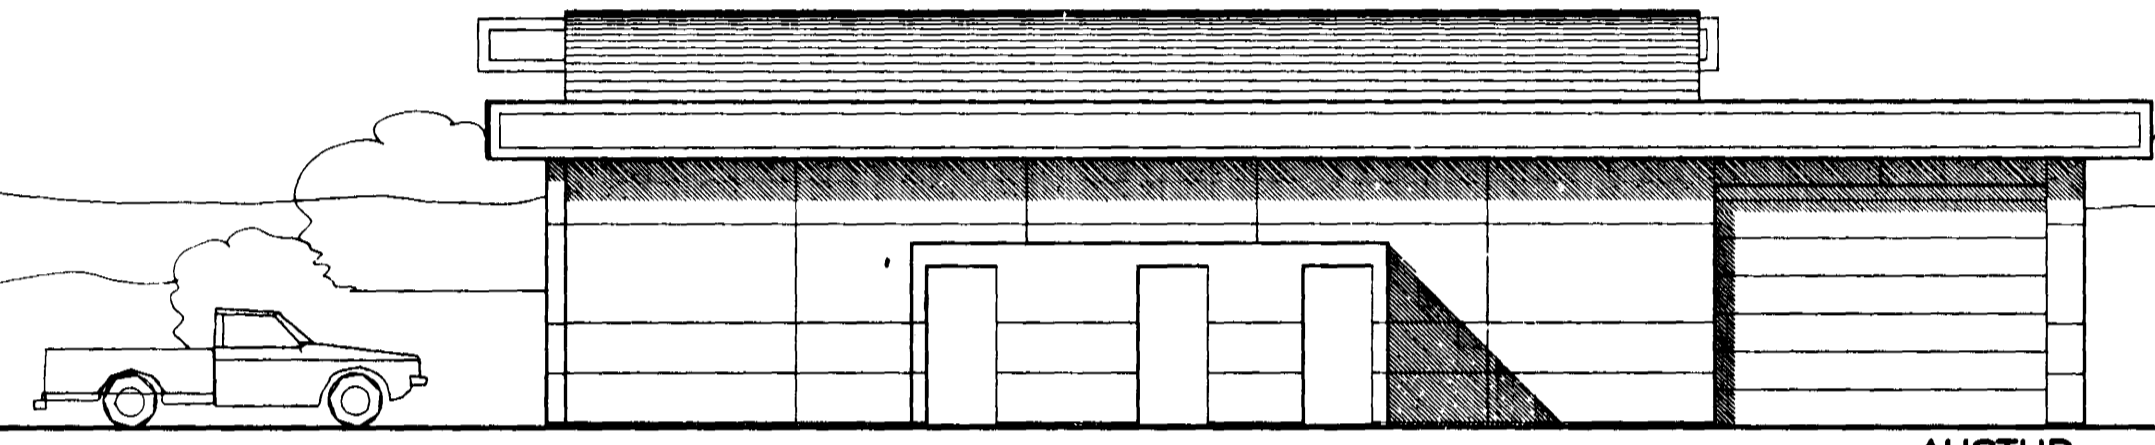

AUSTUR

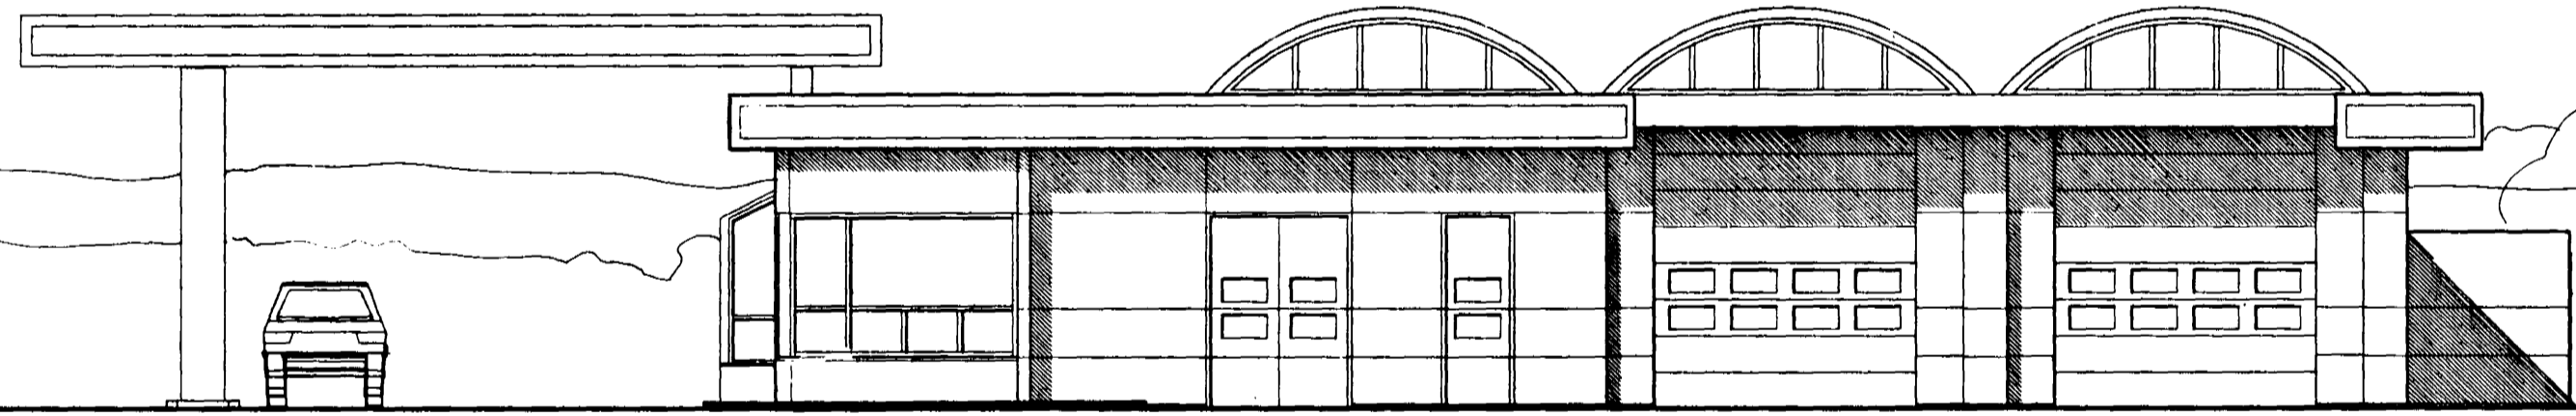


SUDUR

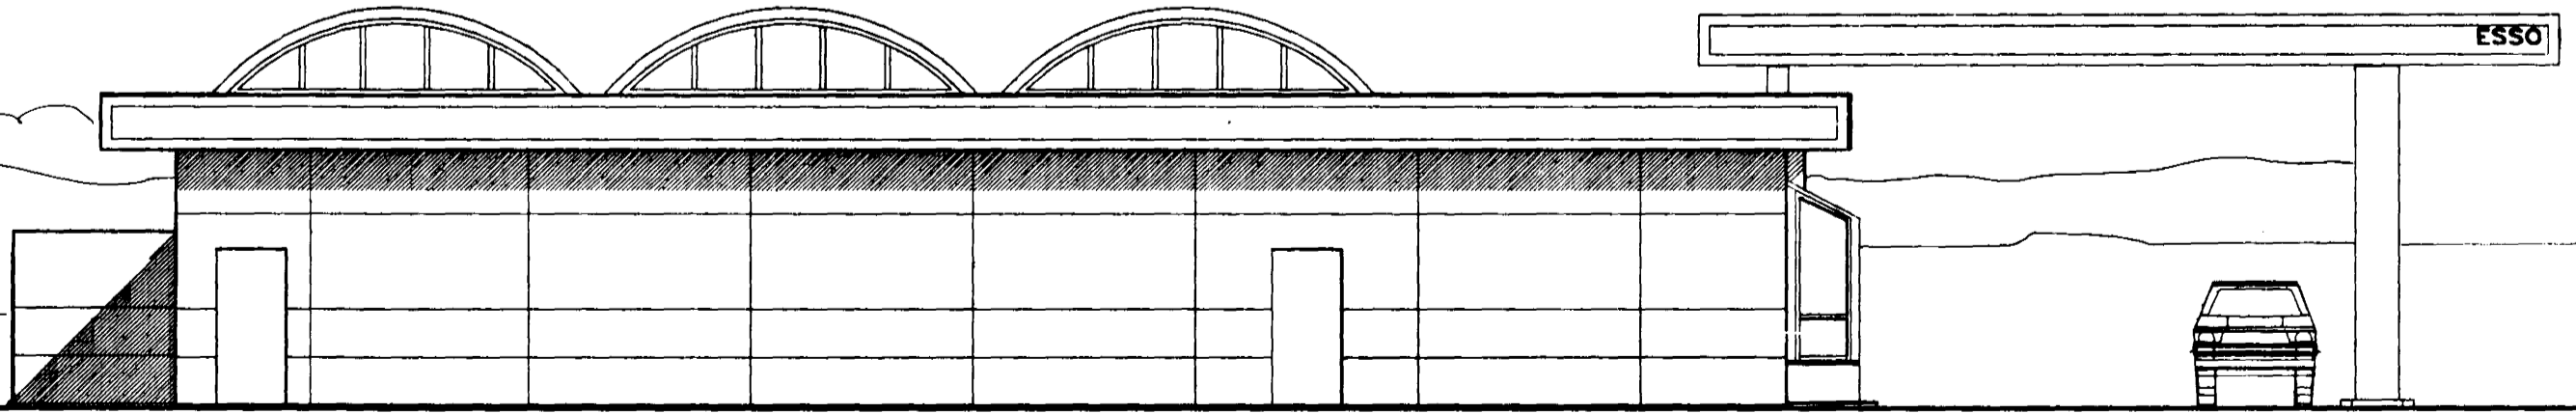

NORDUR

HUSID ER KLÆTT AD UTAN MED HVITUM SLETTUM (MEG) PLÖTUM (5mm ÞYKKUM).
 PLÖTURNAR ERU FESTAR Á TIMBURGRIND 45x45, 45x195 Á SAMSKYTTUM, CC. CA 50cm.
 LÆRETT GRIND 35x195 ER Á LÆRETTUM SAMSKYTTUM OG LYFT FRA VEGG MED VATNSPÖLNUM KROSSVIDARPLÖTTUM TIL AD TRYGGJA LOFTUN.
 EKKI ER EINANGRÁÐ Í UNDIR KLÆDNINGUNA NEMA ÞAR SEM KLÆTT ER GLUGGA OG HURDARGÖT.

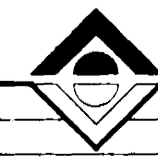

NÝJA TEIKNISTOFAN HF

SÍÐUMÚLA 20
 108 REYKJAVÍK
 SÍMI 91 688899 FAX 680868

OLIUFÉLAGID HF REYKJAVÍKURVEGI 54 HAFNARFIRDI

ÞJÓNUSTUHÚS - ÚTLIT
 ÚTLITSBREYTING

VERK NR
 MÁL 1:100 DAGS 21.12.1994

TEIKNAD GG *Ólafur Östun*