




TENGINGAR SNJÖBRÆDSLUSLU

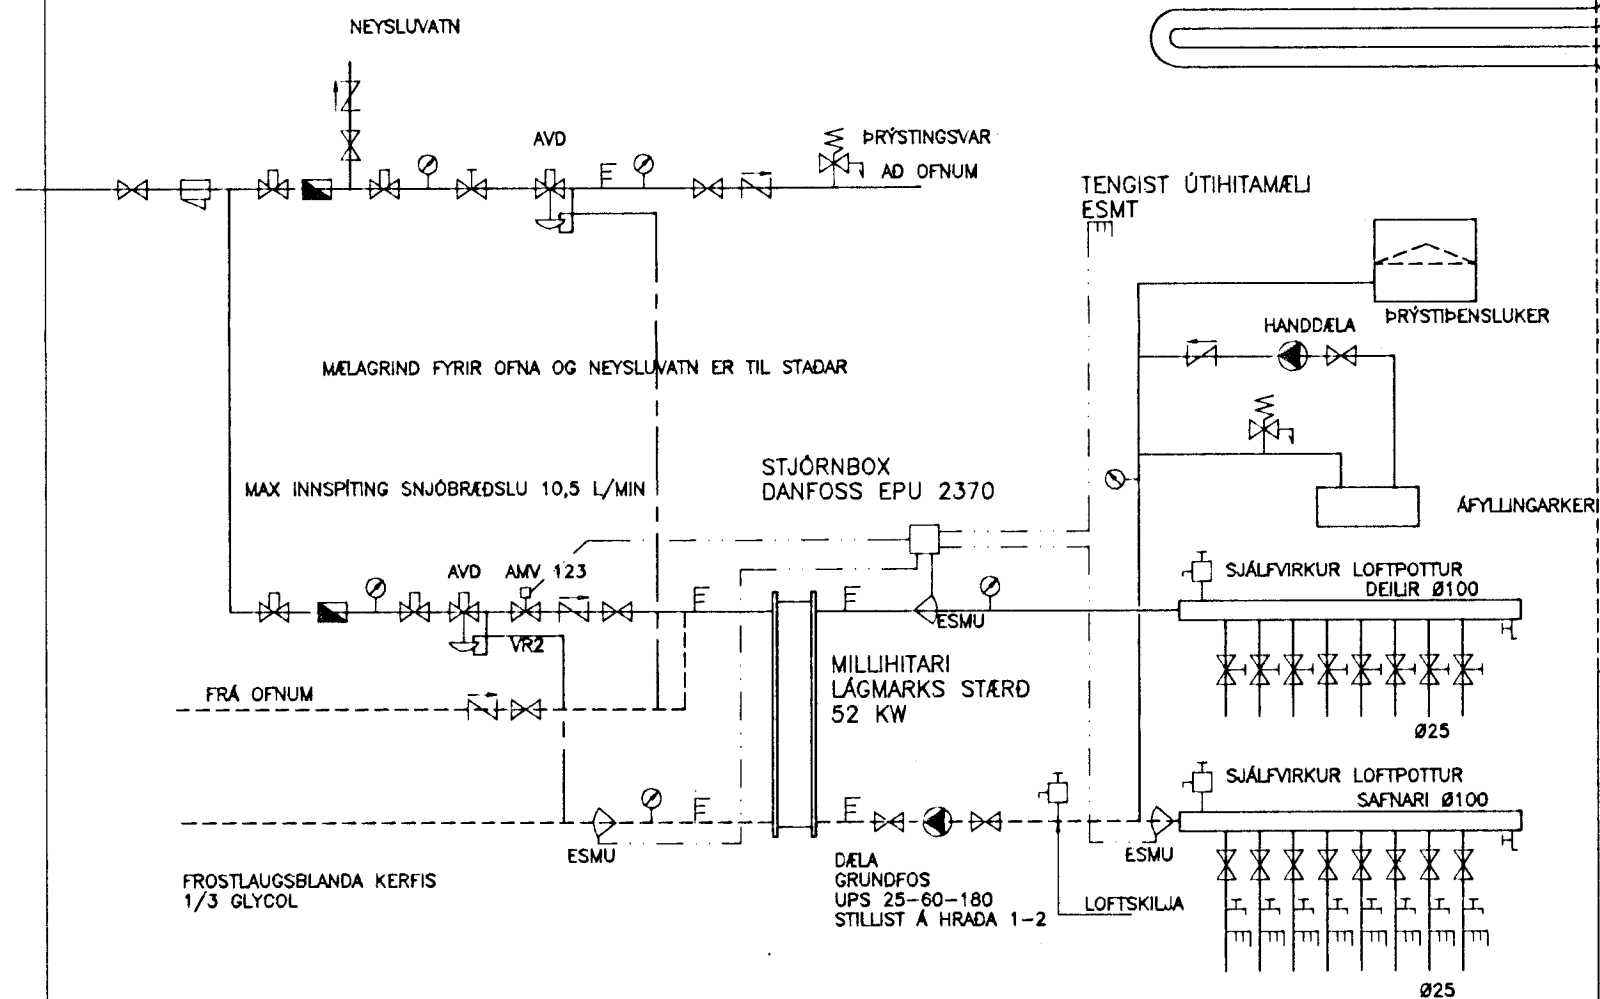

FRÁGANGUR SNJÖBRÆDSLUPÍPNA

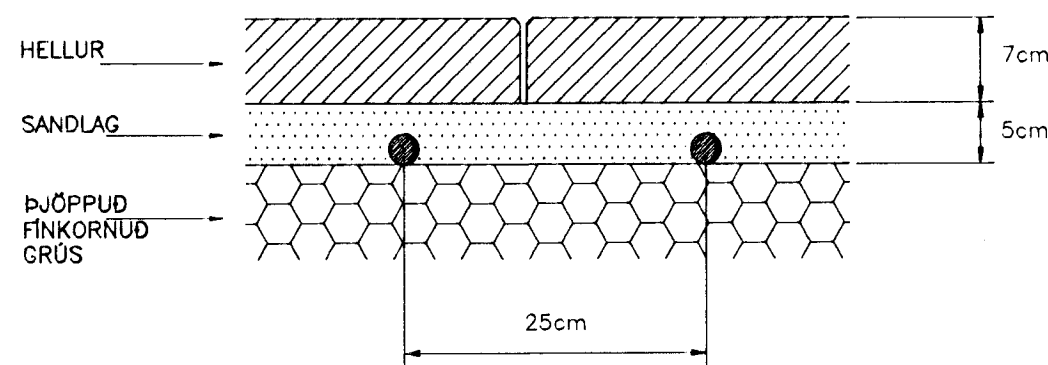

SNJÖBRÆDSLUPÍPUR SÉU DN25 mm AD UTANMÁLI. PÍPUR SÉU POLYBUTYLEN (PB), POLYPROPYLEN (PP), POLYETHYLEN (PEM) EDA CROSSLINKED POLYETHYLEN (PEX) OG PÓLII 4 BAR INNRI ÞRÝSTING VIÐ 60 C MIDAD VIÐ 50 ÁRA ENDINGARTÍMA.

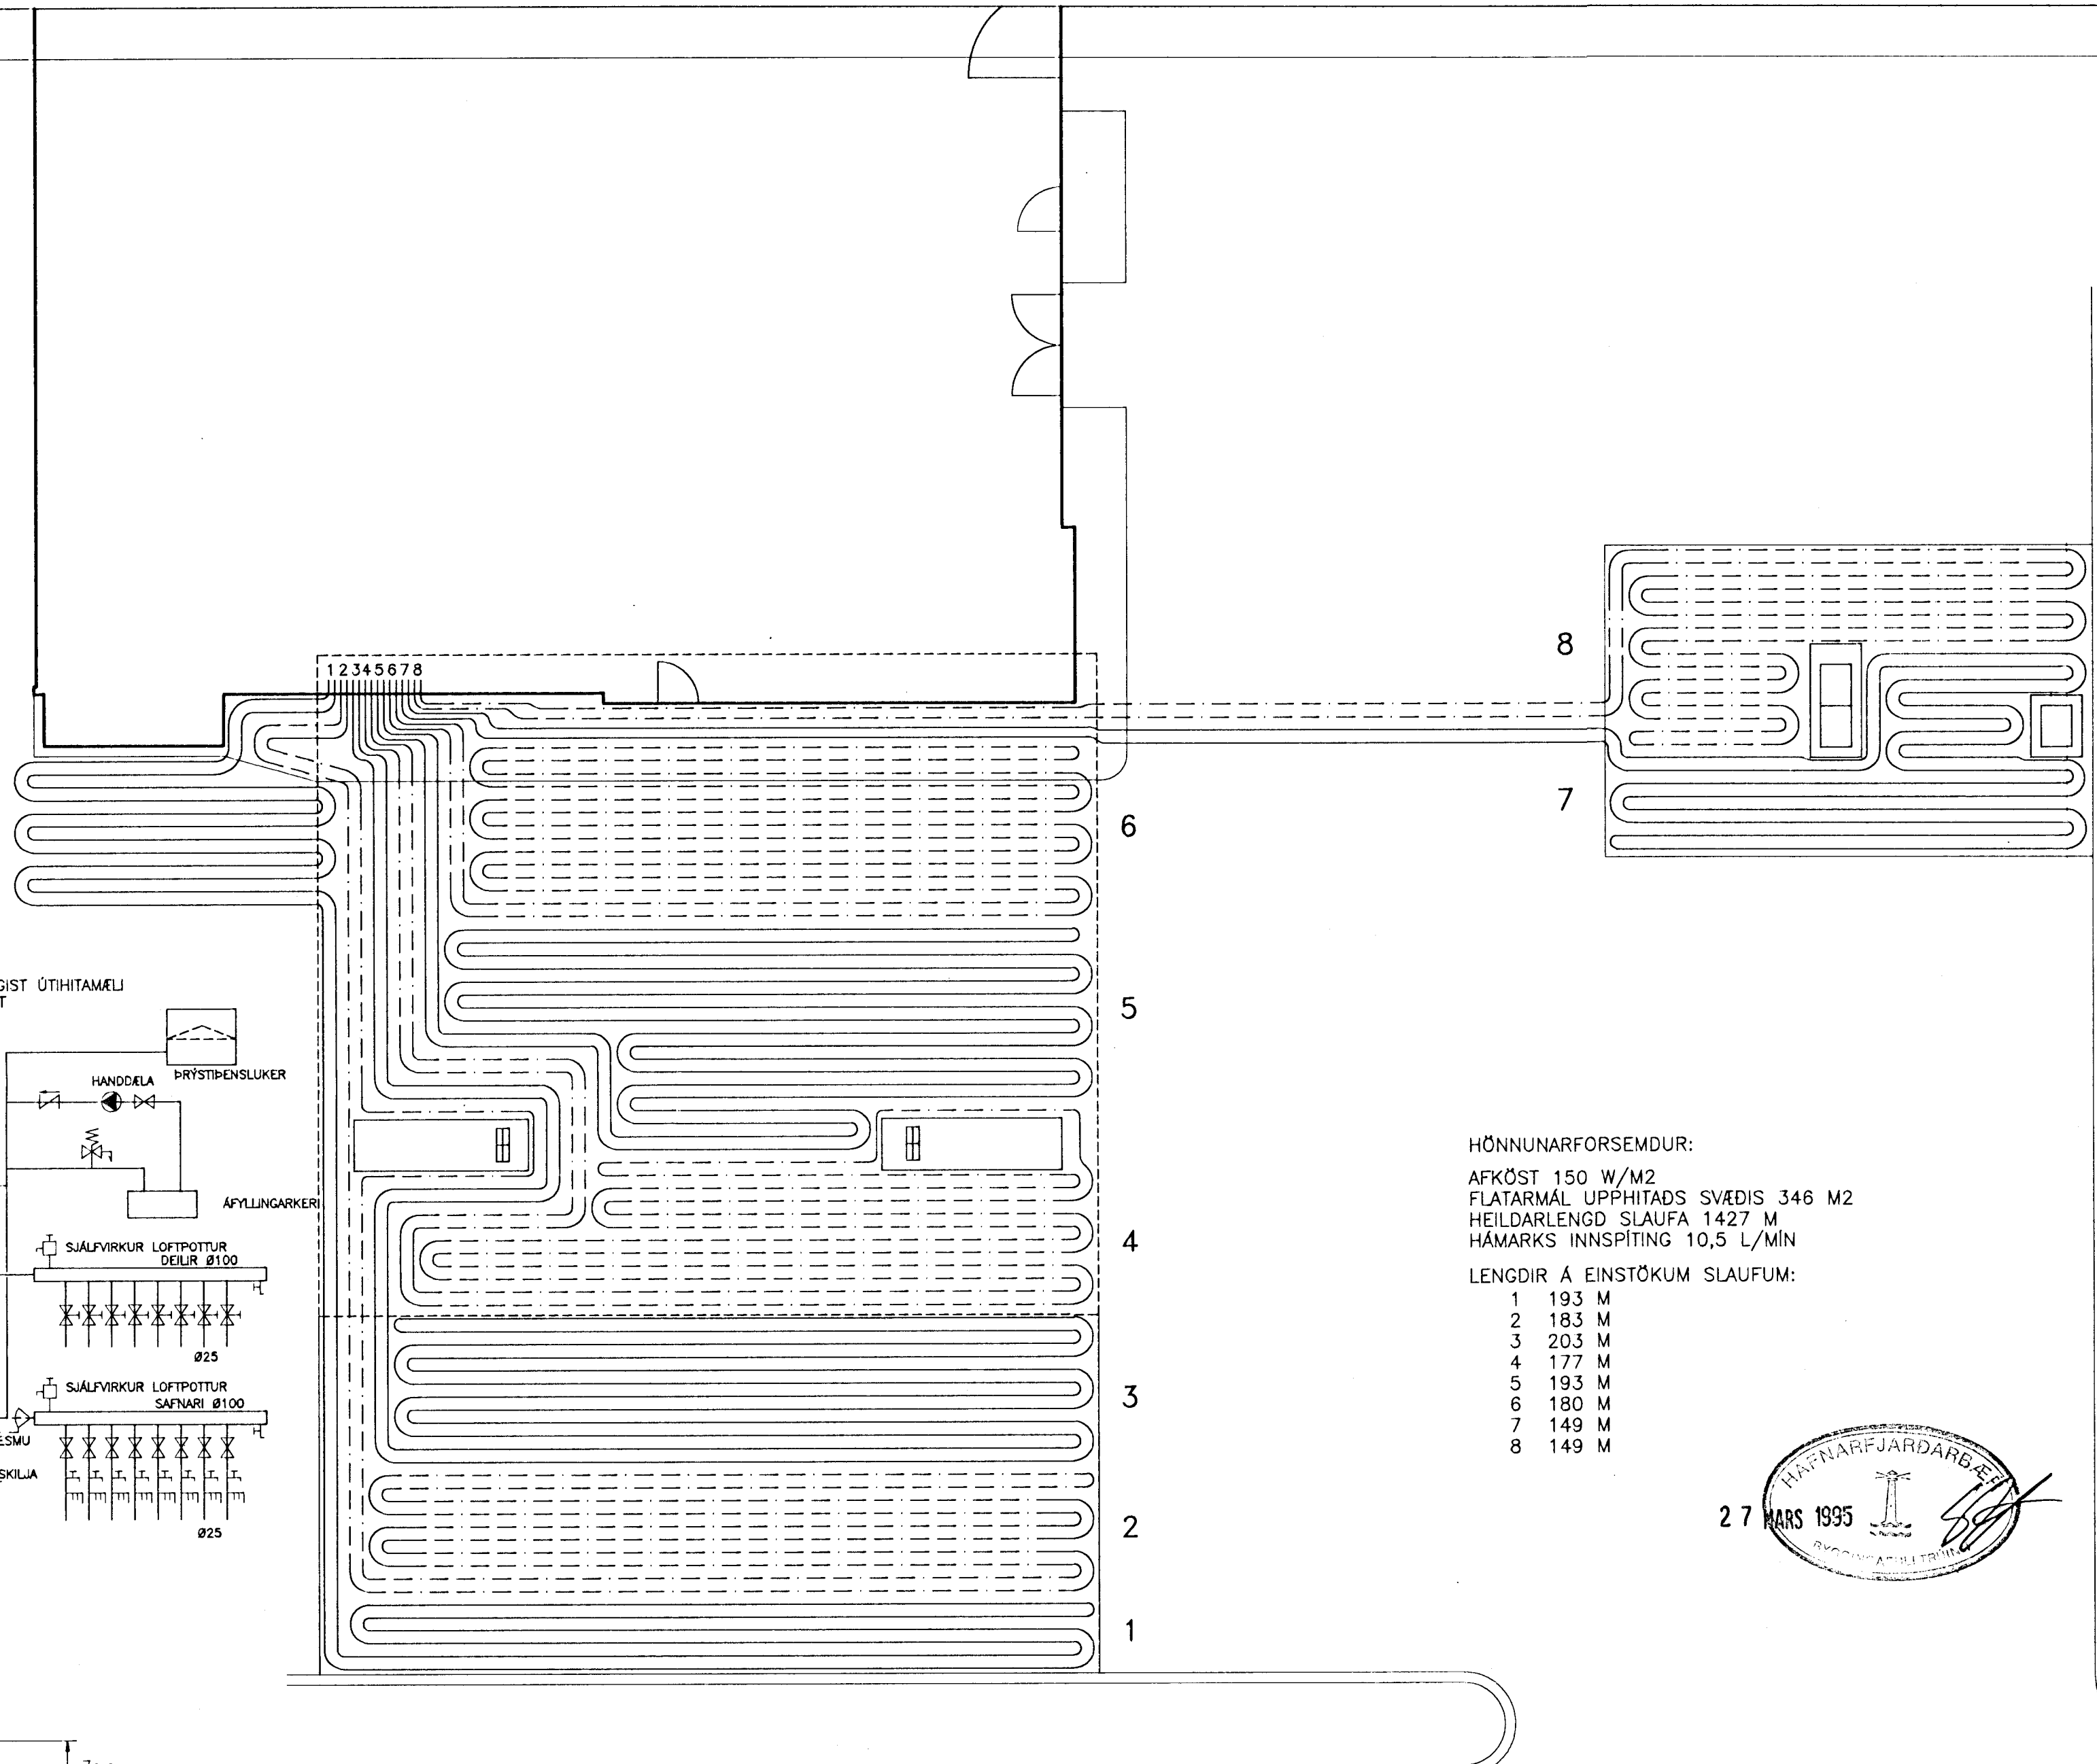


HÖNNUNARFORSEMDUR:

AFKÖST 150 W/M2  
 FLATARMÁL UPPHITADS SVÆDIS 346 M2  
 HEILDARLENGD SLAUFU 1427 M  
 HÁMARKS INNSPÍTUNG 10,5 L/MIN

LENGDIR Á EINSTÖKUM SLAUFUM:

- 1 193 M
- 2 183 M
- 3 203 M
- 4 177 M
- 5 193 M
- 6 180 M
- 7 149 M
- 8 149 M

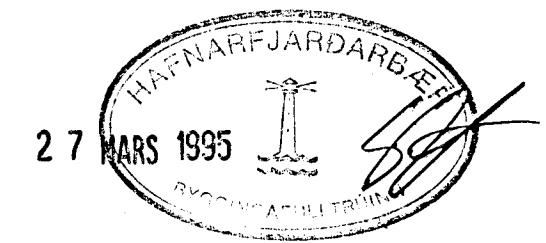

VERKFRÆDISTOFA STEFÁNS GUÐBERGSSONAR, SÍDUMÚLA 33, S:681590

**OLÍUFÉLAGIÐ H/F-REYKJAVÍKURVEGI 54-HAFNARFI.**  
**ENDURBYGGING - BENSINSTÖÐVAR-STÁLSKYGGNI**  
**SNJÖBRÆDSLÁ**

SKRÁ 21512SNJ MÆLIKVARÐI 1:100 VERKN. 95-216 TEIKN. 12

DAGS. 09-03-95 HANNAÐ *J.S.* TEIKNAD *J.S.* SAMP. *Sveinur Aðalstein*